


C1 NORTH-SOUTH BUILDING SECTION - FACING WEST
A330 1/8" = 1'-0"

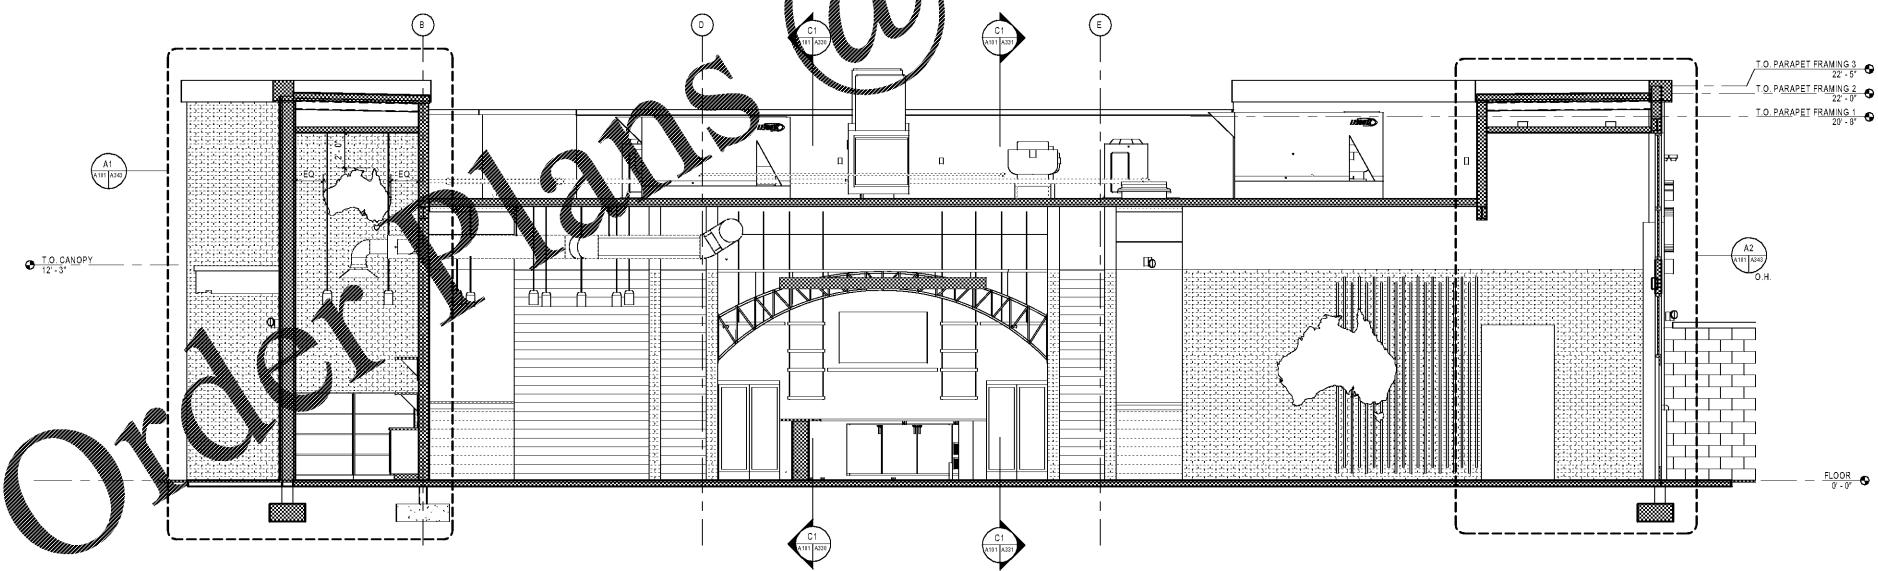

A1 EAST-WEST BUILDING SECTION - FACING NORTH
A330 1/8" = 1'-0"

OUTBACK
STEAKHOUSE®

Mark S. Salopek, LLC

3638 West Galloway Drive
Richfield, OH 44286
330.572.2112 330.572.2102

BLOOMING BRANDS
HIALEAH, FL - OUTBACK STEAKHOUSE
1751 W 48TH STREET
HIALEAH, FLORIDA 33012

SHEET ISSUE:
OUT TO PERMIT: 3/21/19

PRINCIPAL IN CHARGE: JC
PROJECT ARCHITECT: MS
DRAWN BY: CC

SHEET TITLE:
BUILDING SECTIONS

SHEET NO. PROJ. NO.
2018231.29

A330