


**NORTH-SOUTH BUILDING SECTION - FACING EAST**  
 1/4" = 1'-0"

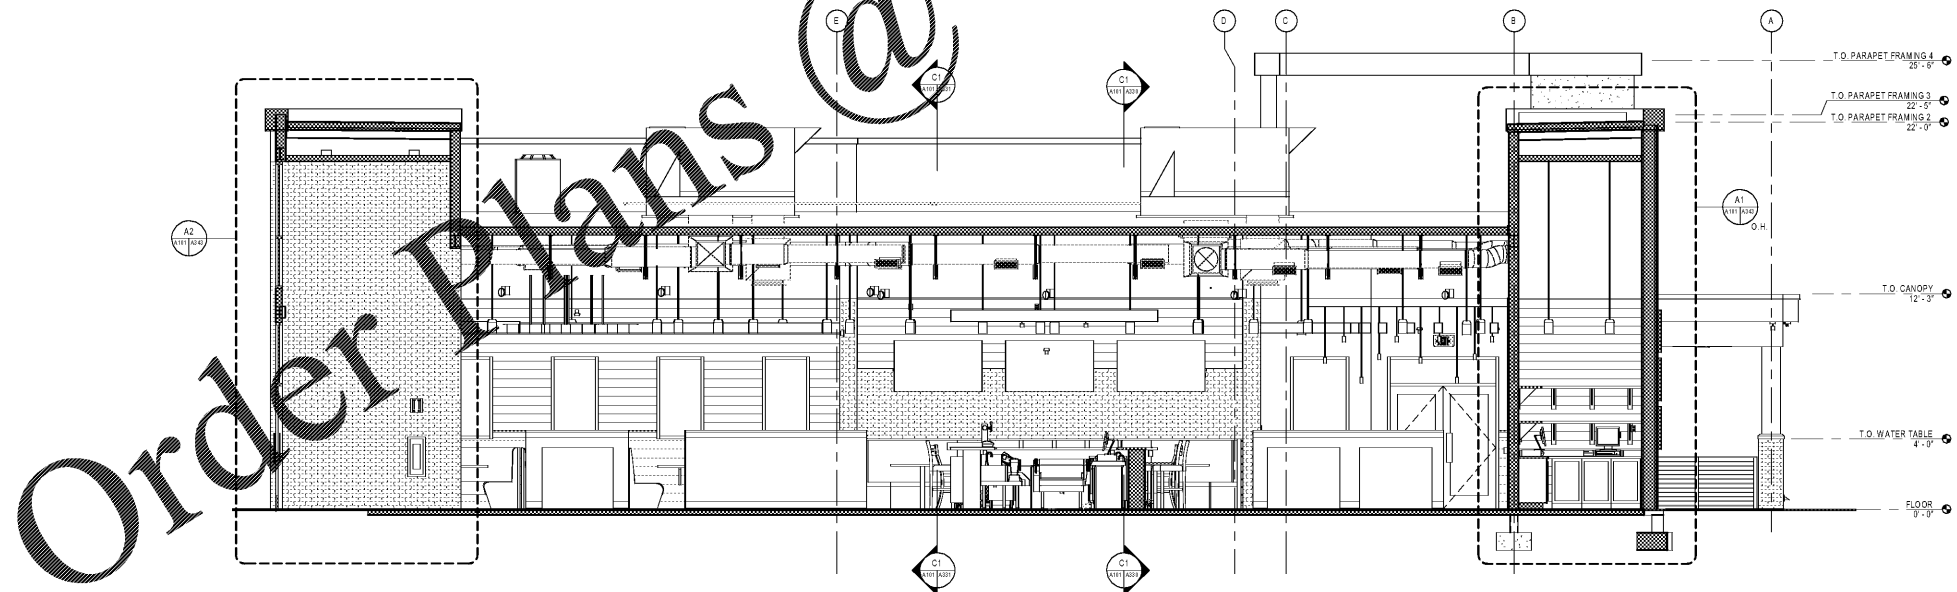

**EAST-WEST BUILDING SECTION - FACING SOUTH**  
 1/4" = 1'-0"

**OUTBACK**  
 STEAKHOUSE®

Mark S. Salopek, LLC  
 3638 West Galloway Drive  
 Richmond, OH 44286  
 330.572.2112 330.572.2102

BLOOMIN' BRANDS  
 HIALEAH, FL - OUTBACK STEAKHOUSE  
 1751 W 48TH STREET  
 HIALEAH, FLORIDA 33012

SHEET ISSUE:  
 OUT TO PERMIT: 3/21/19

PRINCIPAL IN CHARGE: JC  
 PROJECT ARCHITECT: MS  
 DRAWN BY: CC

SHEET TITLE:  
**BUILDING SECTIONS**

SHEET NO. PROJ. NO.  
 2018231.29

**A331**