
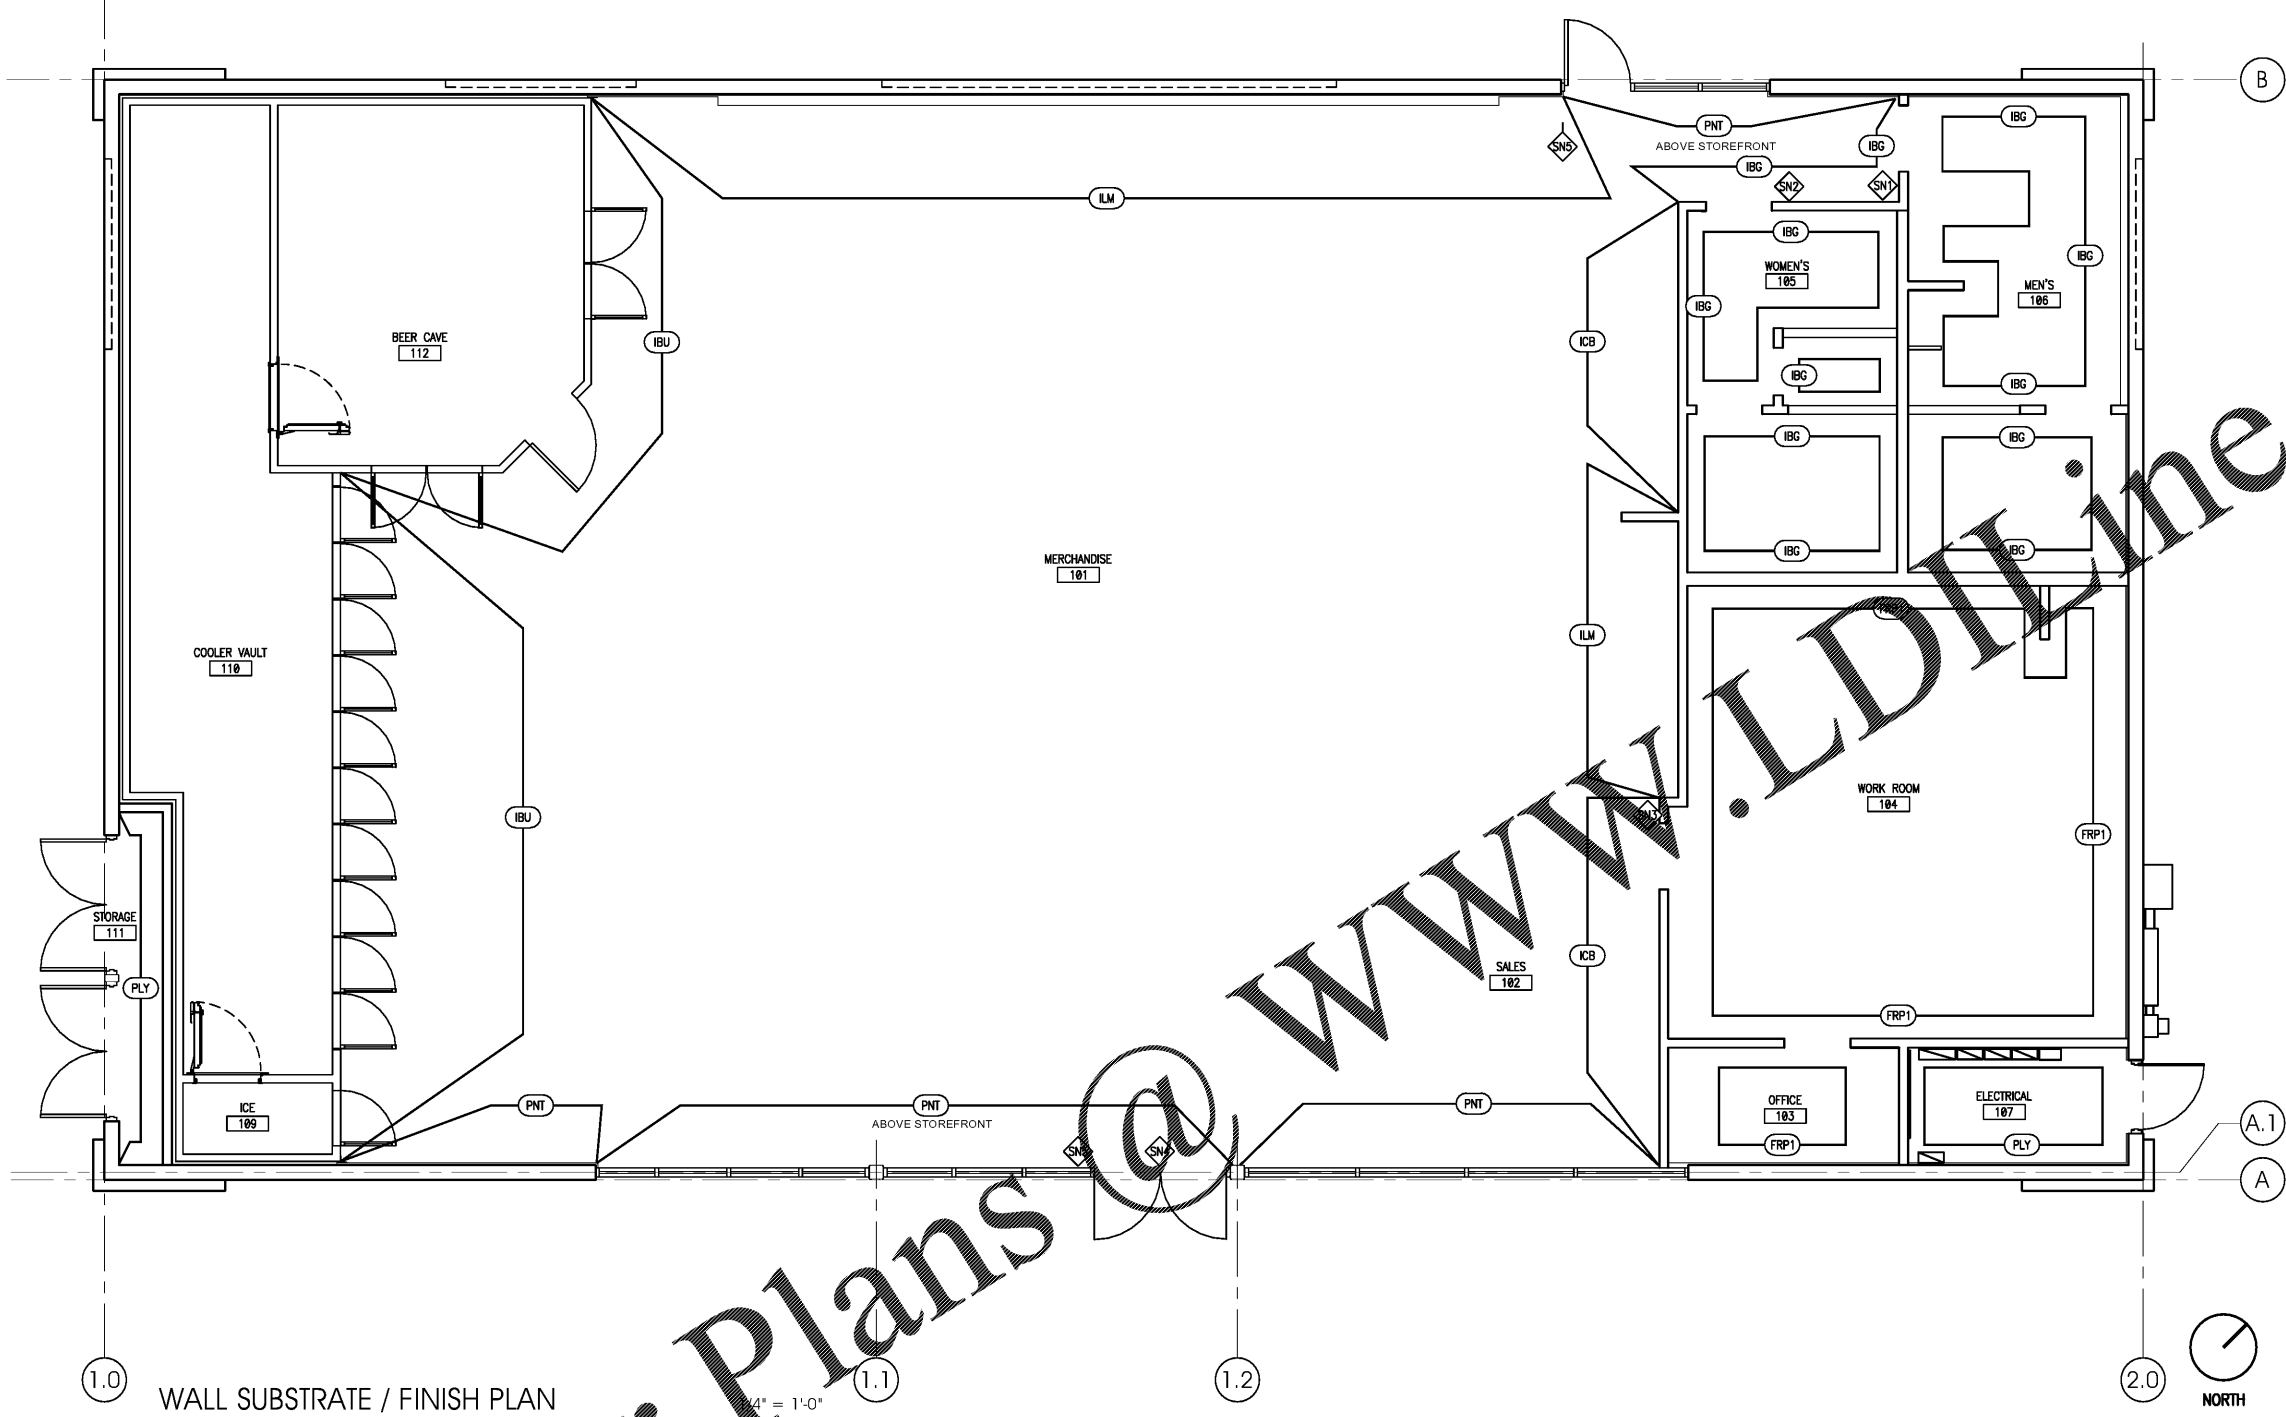


SEAL:

THIS DOCUMENT IS NOT FOR REGULATORY APPROVAL, PERMITTING, OR CONSTRUCTION.

GENERAL NOTES


- A. OSB IS NOT AN APPROVED CONSTRUCTION MATERIAL AND SHALL NOT BE SUBSTITUTED FOR FIRE TREATED PLYWOOD.
- B. ALWAYS WATERPROOF DEMISING WALLS IN WET AREAS, INCLUDING BEHIND COOLER/ FREEZER AND BEVERAGE COUNTER.
- C. ALL SUBSTRATES ARE TO EXTEND TO DECK, UNLESS NOTED OTHERWISE.
- D. PROVIDE FULL HEIGHT CORNER GUARDS AND "T" MOLDING AS REQUIRED AT ALL OUTSIDE CORNERS AND PANEL JOINTS. CORNER GUARDS SHOULD BE FOR MATERIAL FINISH SPECIFIED IN FINISH AND MATERIAL SCHEDULES ON SHEET A3.0.
- E. ALL INTERIOR FACE OF EXTERIOR WALLS TO BE COVERED WITH 1/2" GYPSUM BOARD FROM FLOOR TO ROOF DECK TO MEET FLAME SPREAD RATING. ATTACHED W/ 1" TYPE 'S' SCREWS @ 8" O.C. ALONG EDGES, @ 12" O.C. IN THE FIELD OF THE BOARD. JOINTS ORIENTED VERTICALLY AND STAGGERED ON OPPOSITE SIDES OF ASSEMBLY TO BOTTOM OF ROOF DECK.
- F. **ALL SUBSTRATES ARE TO BE FIRE RATED GYP. AND IN ADDITION TO THE WALLBOARD REQUIRED FOR FIRE RATED WALL CONSTRUCTION DESCRIBED ON THIS SHEET.**

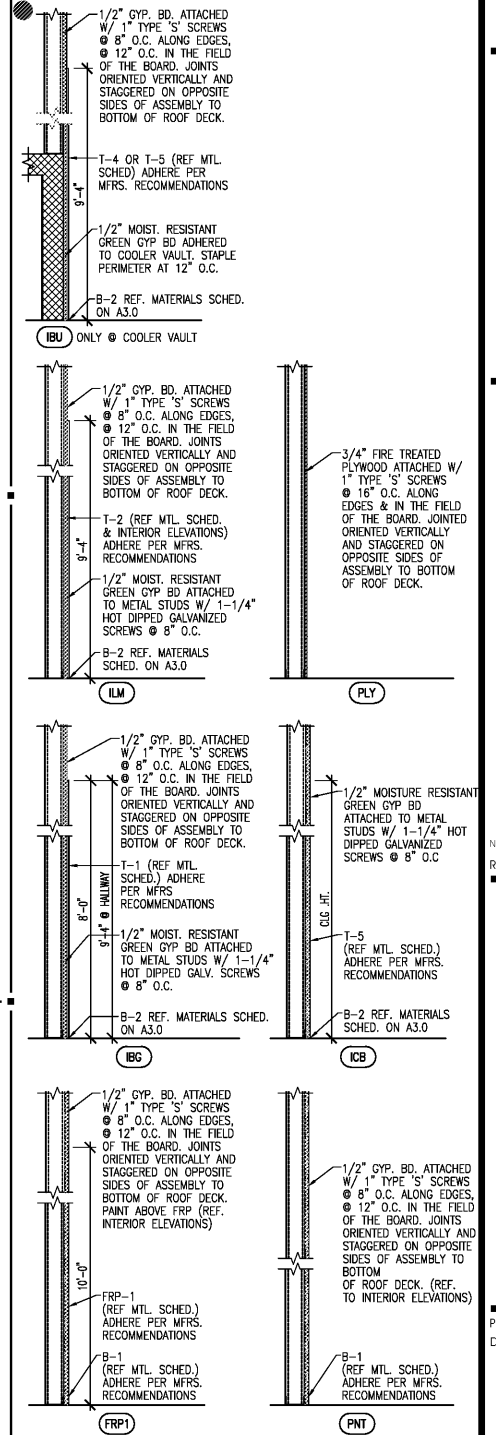

1.0 WALL SUBSTRATE / FINISH PLAN

1" = 1'-0"

Order Plans @ WWW.LDOnline.com

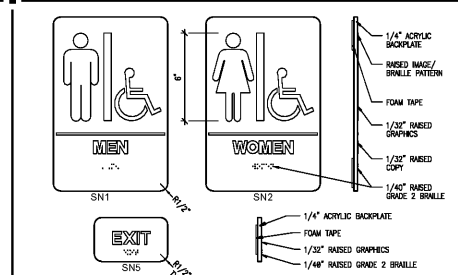

1 EXIT / RESTROOM WALL SIGNAGE & SYMBOL DETAIL

NTS

WALL TYPE NOTES

- A. CONTRACTOR SHALL ALLOW FOR DRYWALL CORNER BEADS AND FRP PANELS FOR PROPER FINISHED DIMENSIONS REQUIRED AT CRITICAL DIMENSIONS TO INSTALL EQUIPMENT.
- B. REFER TO SECTIONS AND DETAILS FOR INSULATION THICKNESS AND 'R' RATINGS.
- C. ALL INTERIOR PARTITIONS FULL HEIGHT TO DECK ABOVE (FRAME & GYP BOARD).
- D. ALL GYPSUM BOARD INSTALLED VERTICALLY.

SIGNAGE

- SN1 MEN'S TOILET - SEE THIS SHEET
 - SN2 WOMEN'S TOILET - SEE THIS SHEET
 - SN3 EMPLOYEES ONLY
 - SN4 DOORS TO REMAIN UNLOCKED WHEN BUILDING IS OCCUPIED
 - SN5 TACTILE EXIT SIGN PER LOCAL AHJ
- NOTE: REFER TO EF1 & EF2 DWGS FOR EQUIP. LAYOUT

NO DATE REMARKS
REVISIONS



BID SET
JUNE 27, 2019

**7-ELEVEN
STORE #38777**

12060 US 301 N
PARRISH, FL
34219

PROJECT NO: 2018.0891
DATE: FEBRUARY 26, 2019

A2.1
WALL SUBSTRATE - FINISH PLAN

CHECKED: RW DRAWN: JUM

COPYRIGHT © 2019 INTERPLAN LLC. RESERVE COPYRIGHT & OTHER RIGHTS RESTRICTING THE DOCUMENT TO THE ORIGINAL USE OR TYPING FOR WHICH THEY WERE PREPARED. REPRODUCTIONS, CHANGES OR ASSIGNMENTS ARE PROHIBITED.