

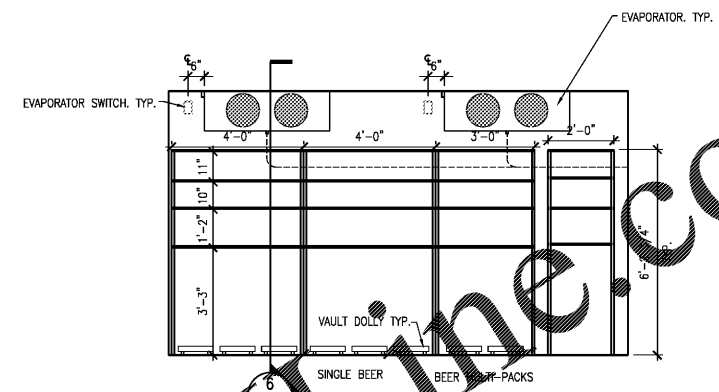


THIS DOCUMENT IS NOT FOR REGULATORY APPROVAL, PERMITTING, OR CONSTRUCTION.

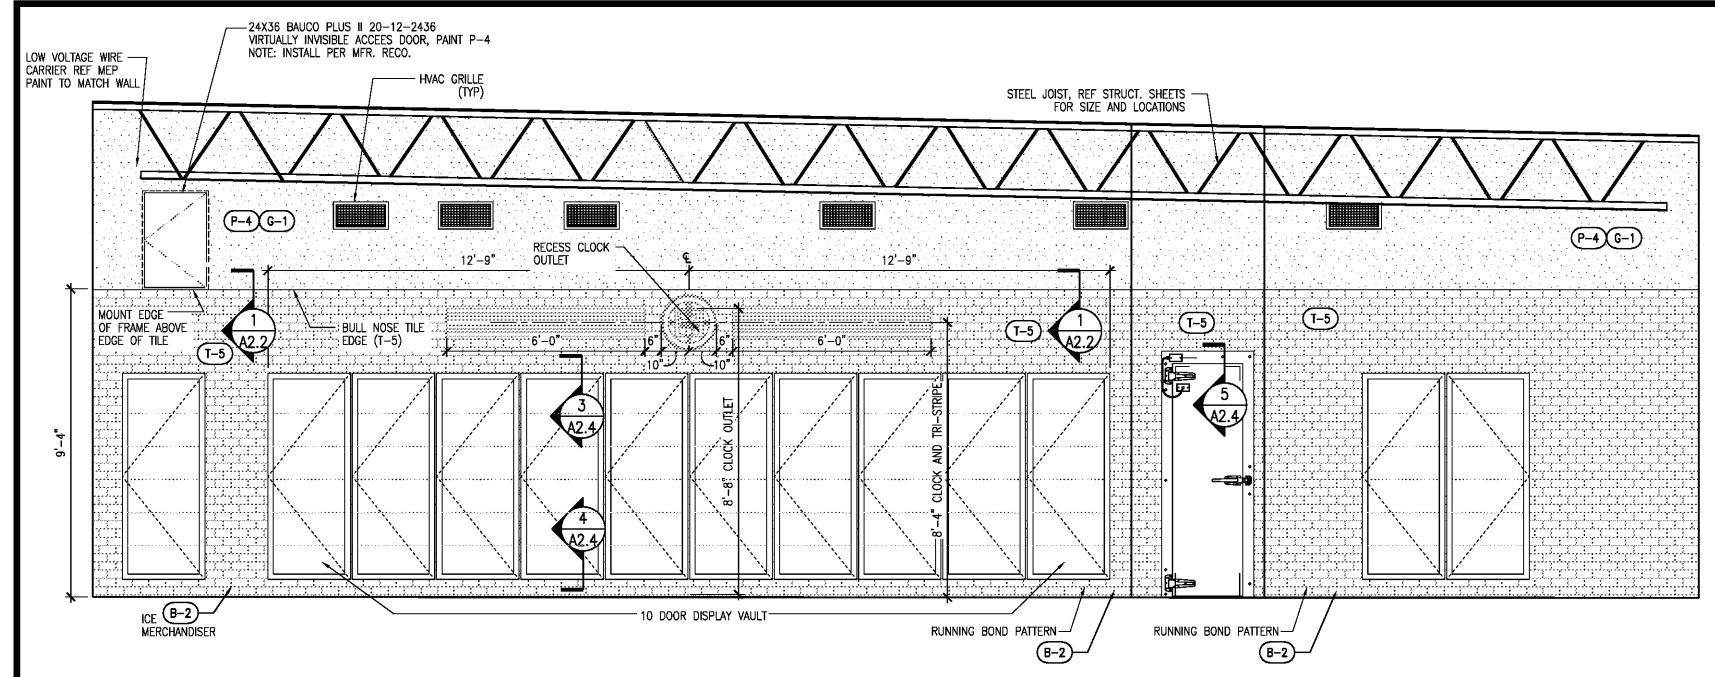


1 INTERIOR ELEVATION - COOLER VAULT 3/8" = 1'-0"


2 INTERIOR ELEVATION OF BEER CAVE 3/8" = 1'-0"

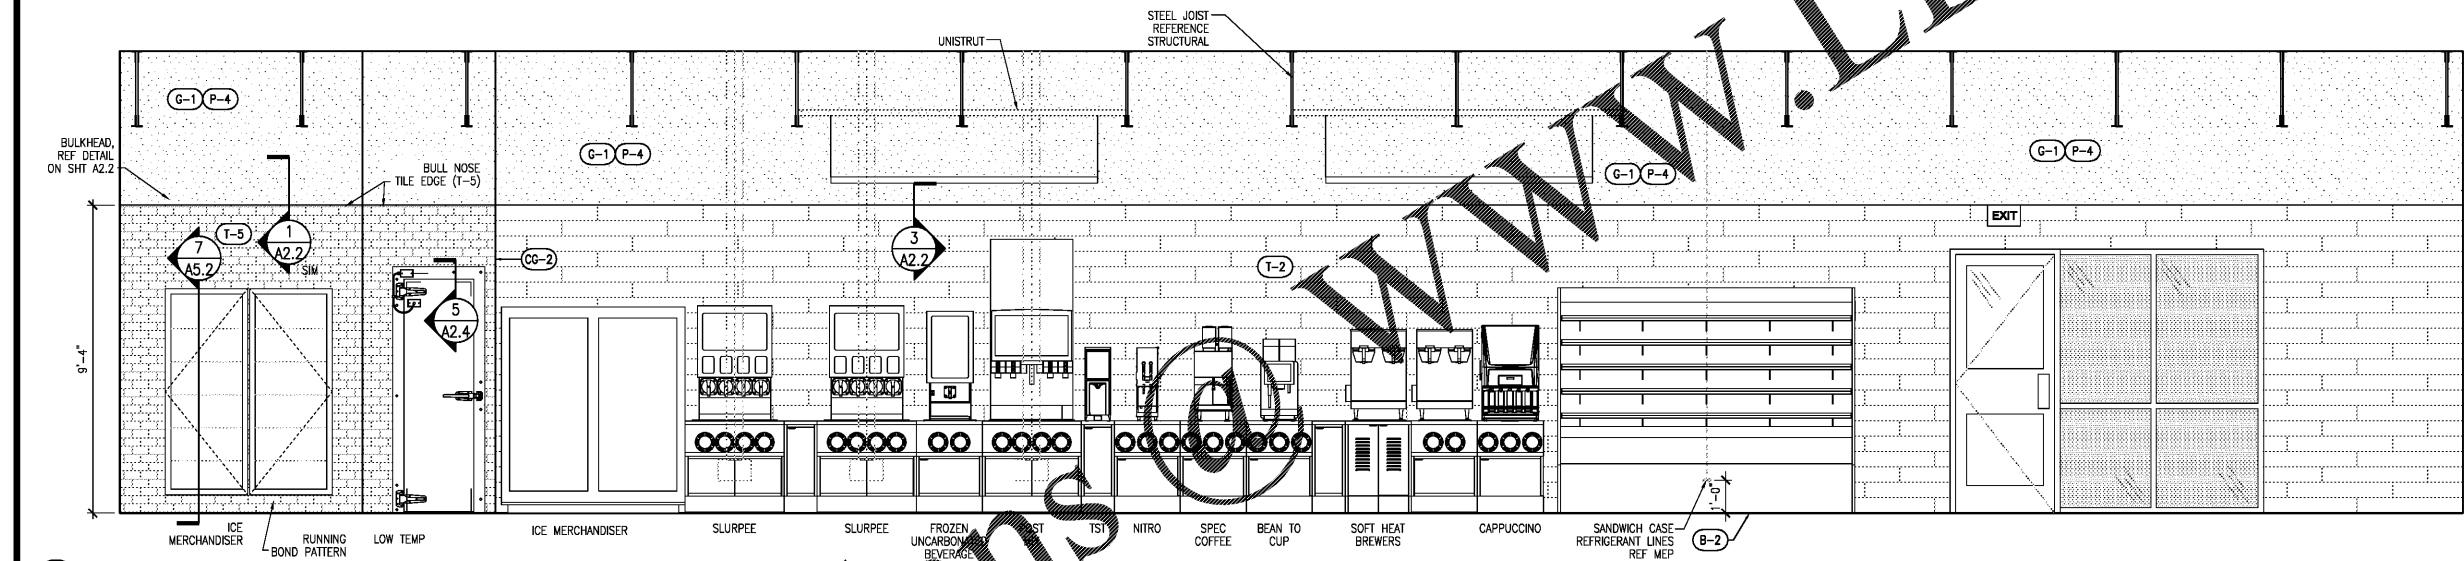

3 INTERIOR ELEVATION - BEVERAGE BAR 3/8" = 1'-0"

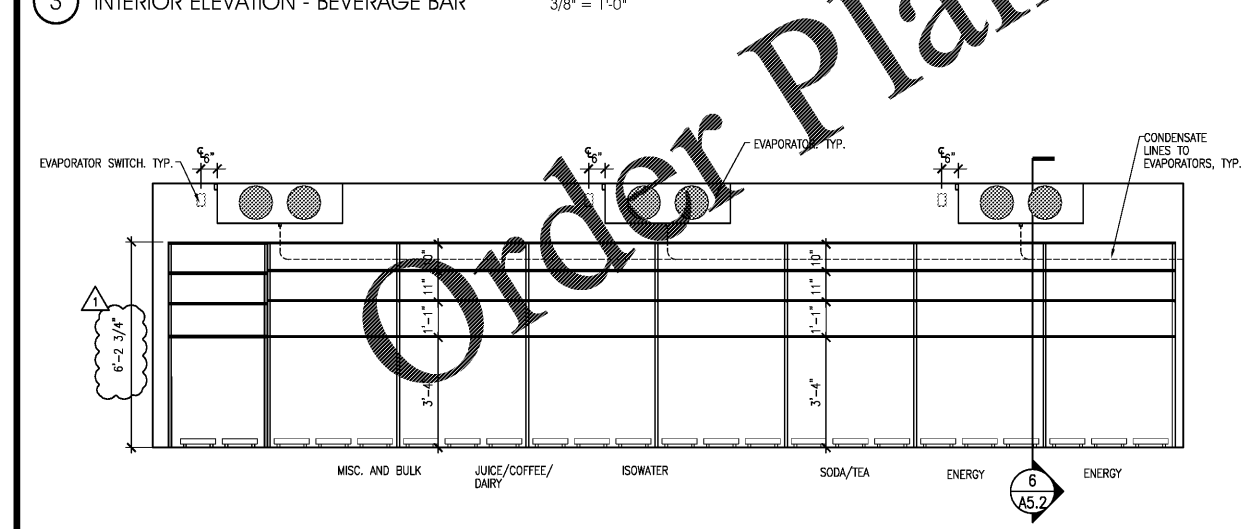


4 INTERIOR ELEVATION - COOLER VAULT 3/8" = 1'-0"

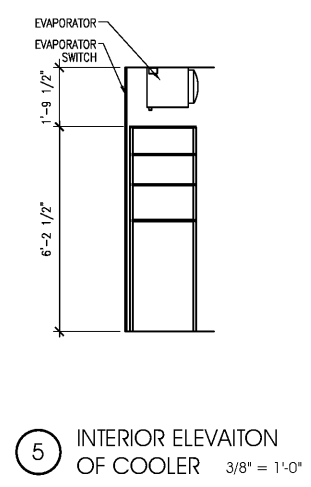

5 INTERIOR ELEVATION OF COOLER 3/8" = 1'-0"

**GENERAL NOTES**

- A. REFERENCE SHEET A3.0 FOR ALL FINISH SCHEDULE.
- B. REFERENCE ELECTRICAL SHEETS FOR RECEPTACLES LOCATIONS AND HEIGHTS.
- C. ALL COUNTER SHALL BE 34" AFF UNLESS OTHERWISE NOTED.

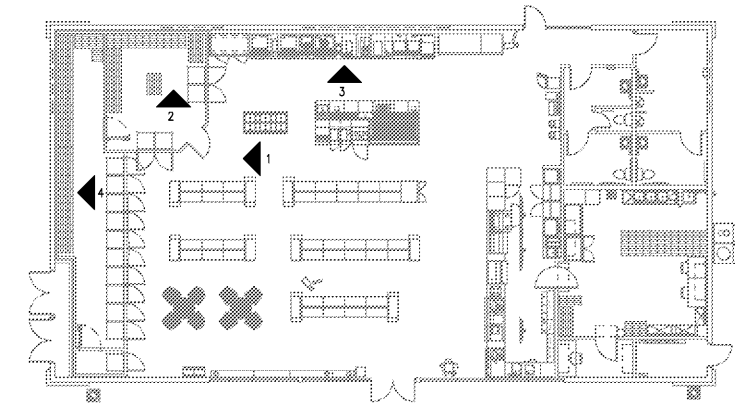

NTS

NO.	DATE	REVISIONS
1	03.18.19	PEER COMMENTS
		NO. DATE REMARKS



BID SET  
JUNE 27, 2019  
**7-ELEVEN**  
**STORE #38777**  
12060 US 301 N  
PARRISH, FL  
34219

PROJECT NO: 2018.0891  
DATE: FEBRUARY 26, 2019

**A5.2**  
INTERIOR ELEVATIONS

CHECKED: RW DRAWN: JUM