


SEAL:

THIS DOCUMENT IS NOT
FOR REGULATORY
APPROVAL, PERMITTING,
OR CONSTRUCTION.

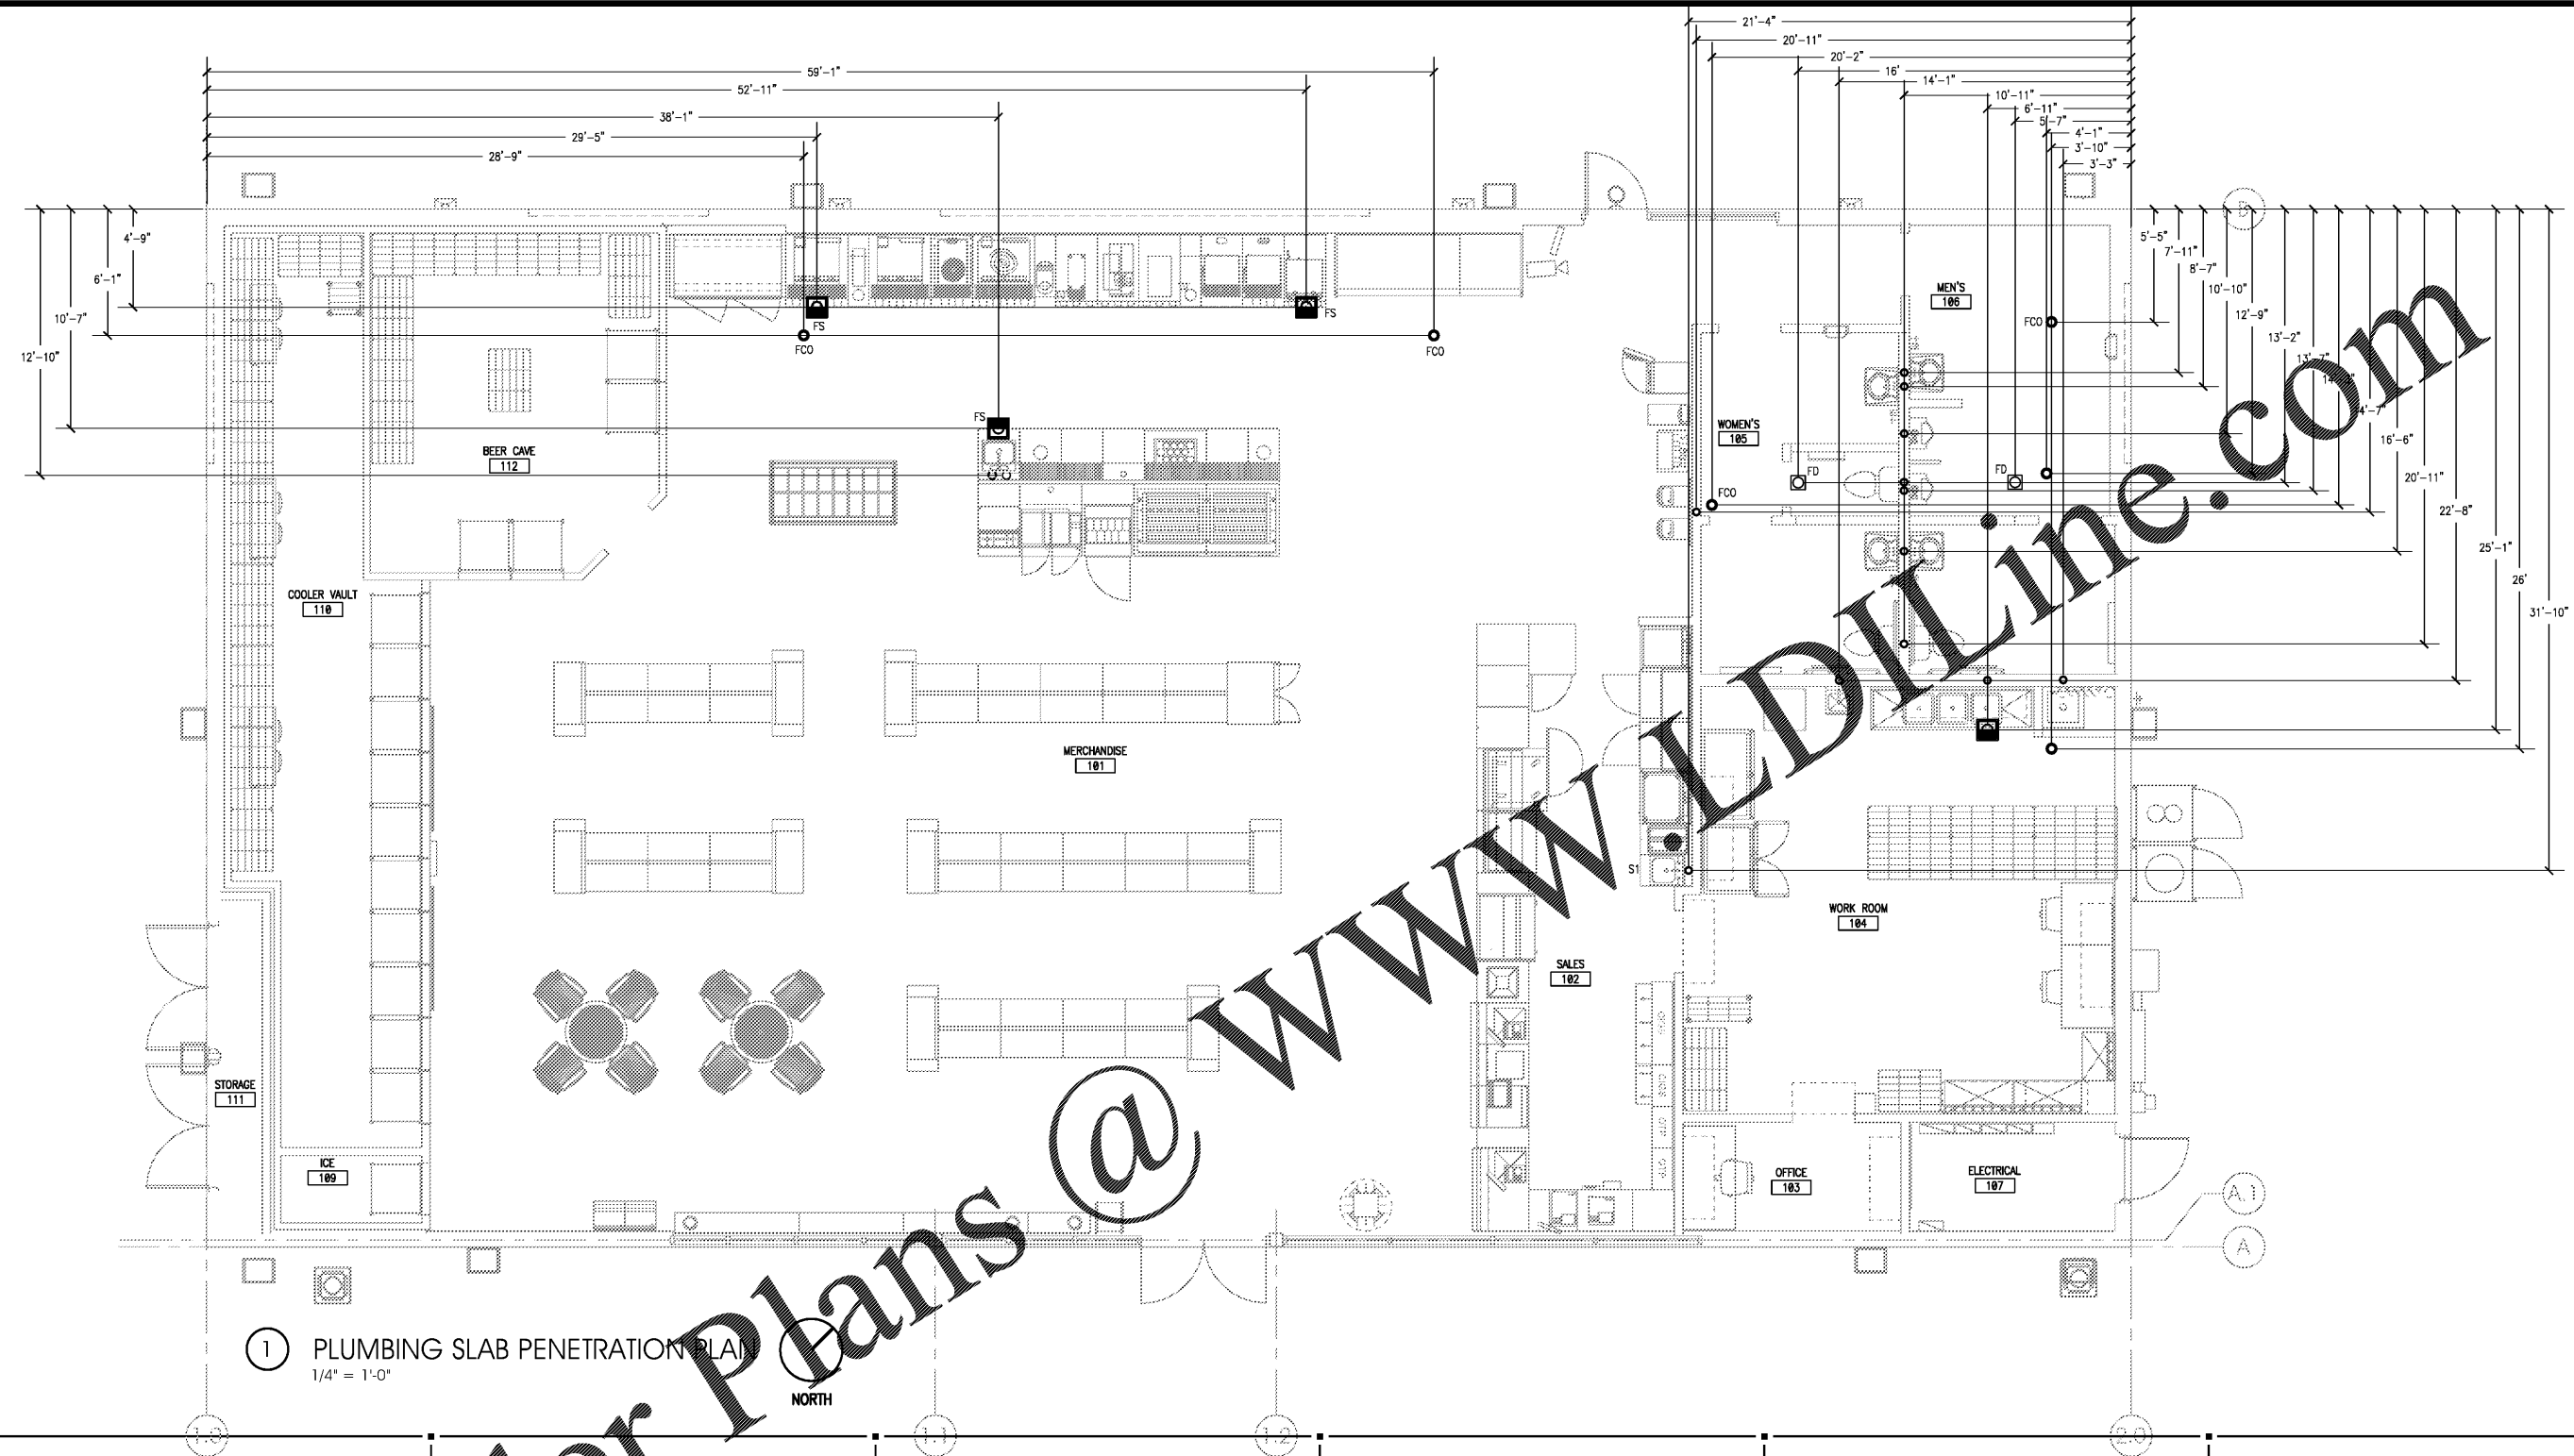

1 PLUMBING SLAB PENETRATION PLAN
1/4" = 1'-0"

NORTH

Order Plans @ WWW.DIline.com

NO.	DATE	REMARKS



BID SET
JUNE 27, 2019

7-ELEVEN
STORE #38777

12060 US 301 N
PARRISH, FL
34219

PROJECT NO: 2018.0891
DATE: FEBRUARY 26, 2019

P1.2
SLAB PENETRATION

CHECKED: MM DRAWN: LE

COPYRIGHT © 2019 INTERPLAN LLC. RESERVE COPYRIGHT & OTHER RIGHTS RESTRICTING REPRODUCTION OF THESE DOCUMENTS TO THE ORIGINAL SET OR TYPED COPY WHICH THEY WERE PREPARED. REPRODUCTIONS, CHANGES OR ASSIGNMENTS ARE PROHIBITED.