


BID SET
7-1-2019

SCALE:
HORIZONTAL 1" = 10'
VERTICAL 1" = 5'

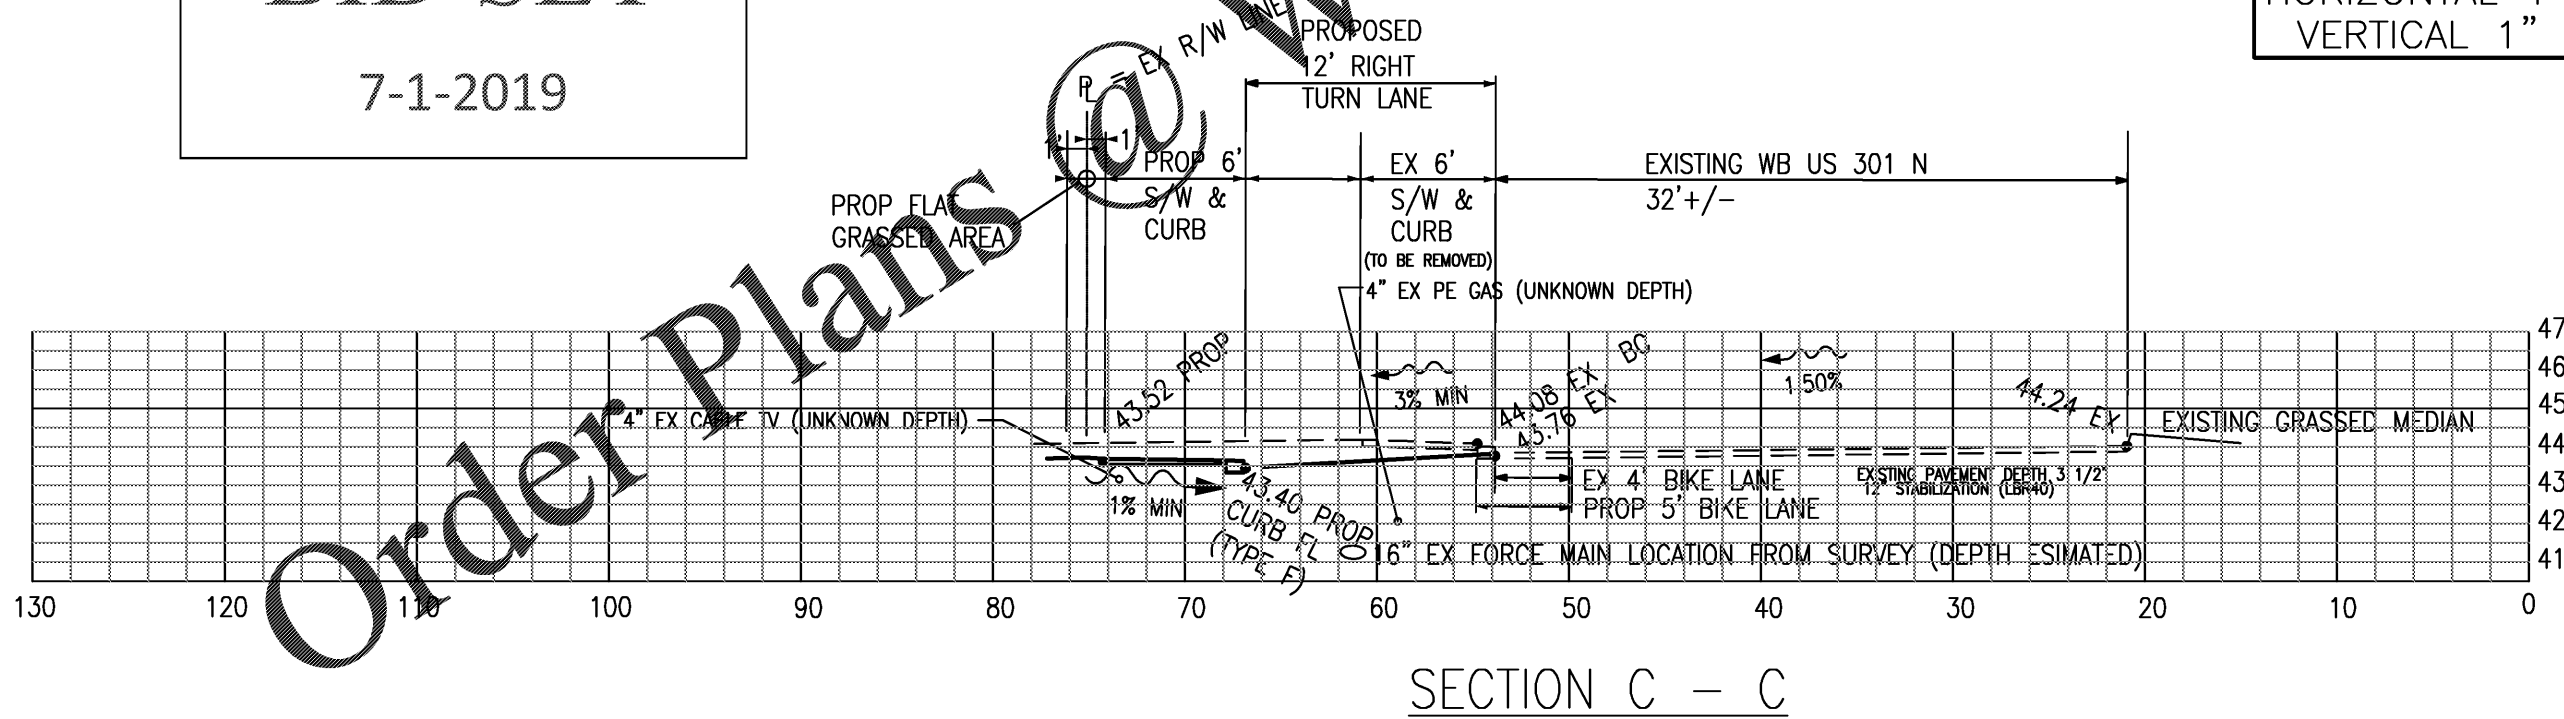

NOTE: THE EXISTING PAVEMENT STRUCTURE IS THE SAME AS SHOWN ON SHEET 4: "SR-43 (US 301) PAVEMENT SECTION (IN FDOT R/W" DETAIL.

DATE	DESCRIPTION
05/20/2019	ISSUED FOR PERMIT
05/20/2019	ISSUED FOR PERMIT
TASK	DATE	BY	CHECKED
DESIGN			
DRAWN			
CHECKED			
SCALE			
DATE			

PROJECT NO. SEP-01

7-ELEVEN, PARRISH
Driveway Connection Permit
Right Turn Lane
Cross Sections
LOCATED IN SECTION 32, TOWNSHIP 33S, RANGE 19E
MANATEE COUNTY, FLORIDA