


LAST REVISION	DESCRIPTION	INDEX	SHEET
11/01/17		520-001	1 of 2

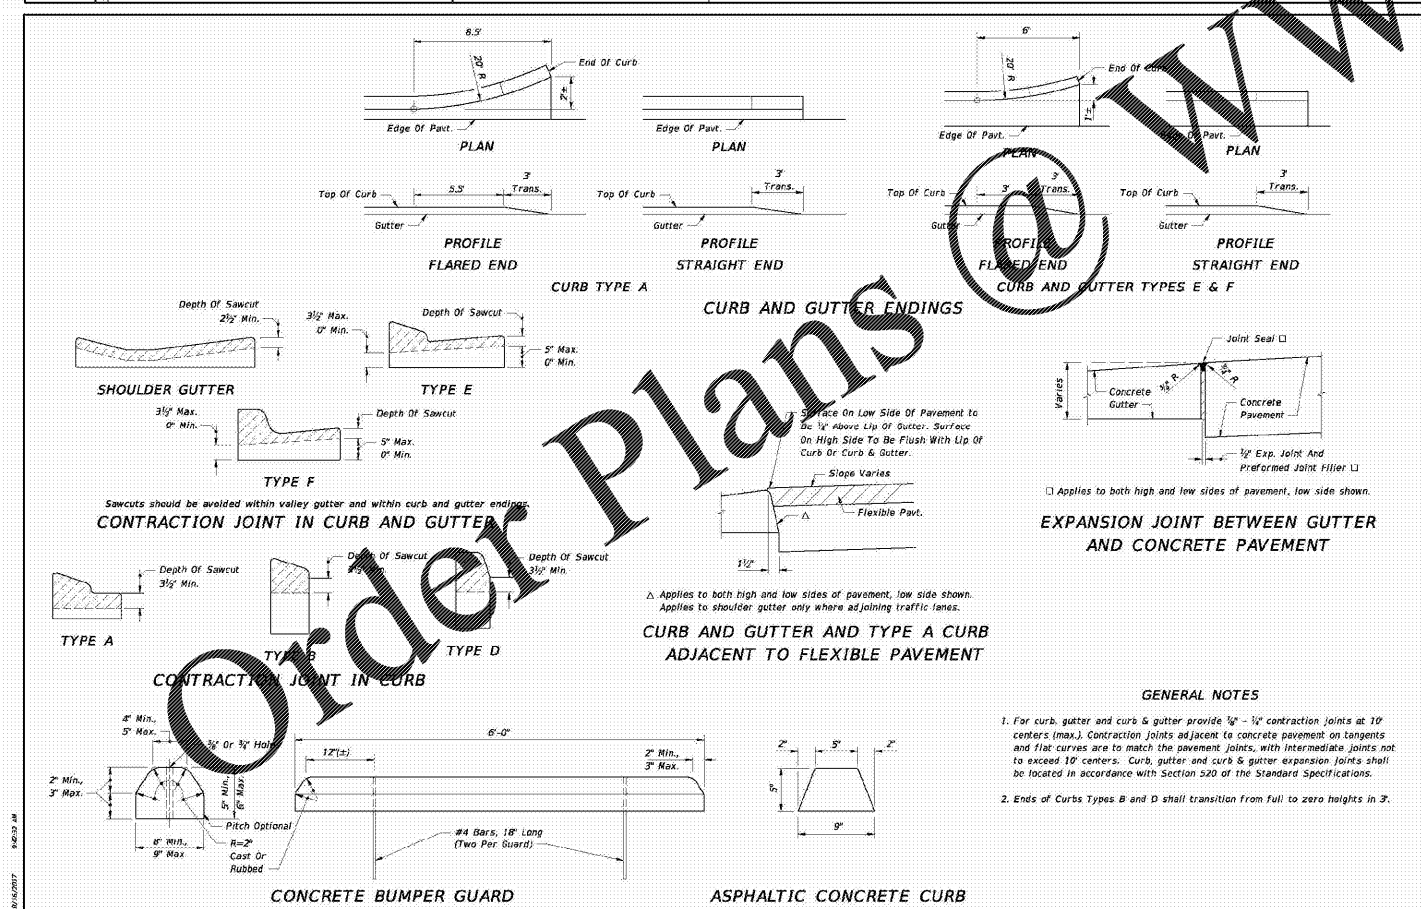

LAST REVISION	DESCRIPTION	INDEX	SHEET
11/01/17		520-001	2 of 2


INDEX 520-001 CURB & GUTTER

N.T.S.

BID SET

7-1-2019

HOUGH ENGINEERING, INC.
 CONSULTING ENGINEERS
 1771 MAWATEE AVE. W., BRADENTON FLORIDA 34205
 PHONE : (941) 747-4838 · FAX : (941) 747-4072

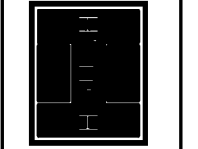

DATE	
DESCRIPTION	
REVISIONS	

DATE	
PROJECT NO.	SEP-01

7-ELEVEN, PARRISH
 Driveway Connection Permit
 Right Turn Lane
 Paving, Grading & Drainage Details
 SECTION: 32, TOWNSHIP: 33S, RANGE: 19E
 MANATEE COUNTY, FLORIDA

DATE	
SHEET NO.	4b