



6 SLAB REINFORCING DETAILS
1/2"-1'-0"

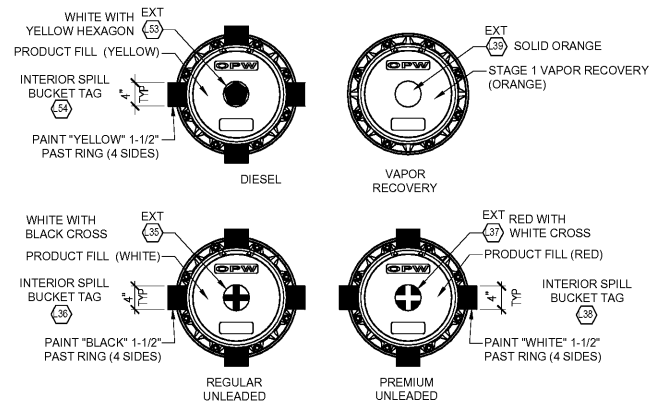

5 MANHOLE COLOR SCHEDULE
1/4"-1'-0"

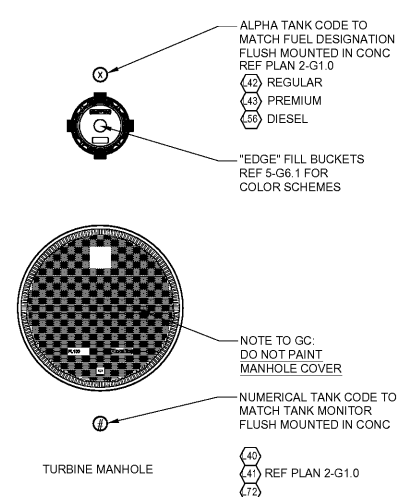


4 CONCRETE TAG AND MARKER DETAILS
1/2"-1'-0"


KEY NOTES

- CONCRETE SLAB. REF G0.1 AND CIVIL DRAWINGS FOR TOS ELEVATIONS. ALL MANHOLES WITHIN THE TANK SLAB AREA TO BE RAISED 1" ABOVE THE NORMAL GRADE OF CONCRETE. SLOPE CONCRETE TO MANHOLES 1/4" PER FT. CROWN CONCRETE AS TO NOT INHIBIT WATER DRAINAGE OFF THE TANK SLAB (NO POOLING).
- GASOLINE RESISTANT JOINT SEALING COMPOUND - REF SPEC SECTION V CONCRETE / PART 2 - PRODUCTS / 2.1.9.
- UNDISTURBED SOIL OR COMPACTED BACK FILL NOT LESS THAN 95% OF MODIFIED PROCTOR DENSITY (AASHTO-T-180).
- 1/2" THICK ASPHALT IMPREGNATED EXPANSION JOINT MATERIAL.
- PLASTIC CHAIRS PROVIDED BY SEVEN. REF G6.1 SHEET FOR CHAIR SIZE, TYPE AND LOCATIONS. REF G7.0 SHEET FOR QUANTITY.


Rev. #	Date	Description
Proto 11-05-18		

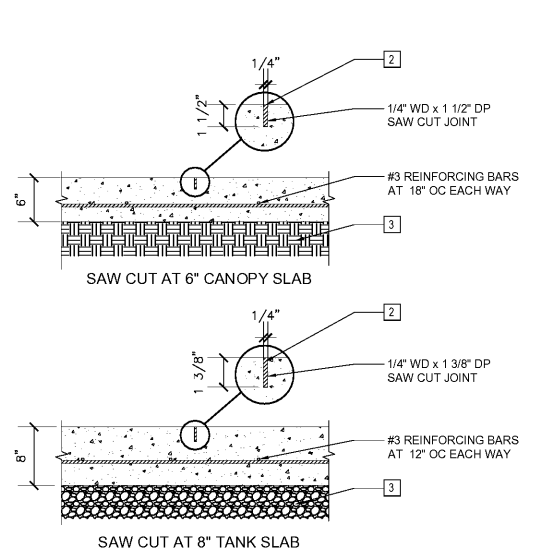


3 SAW CUT DETAILS
1/8"-1'-0"

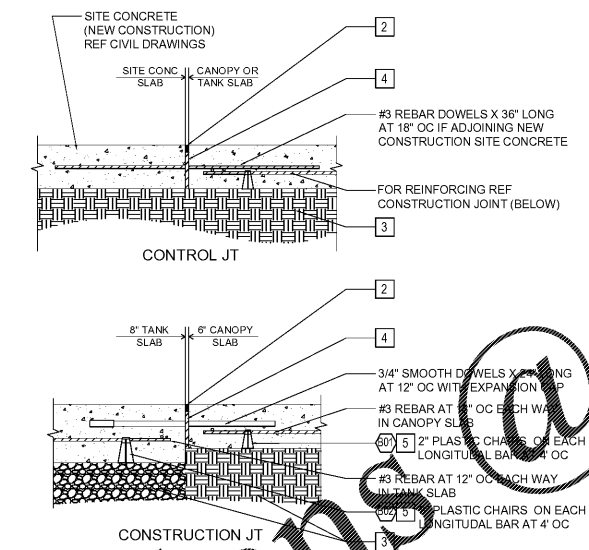



2 JOINT DETAILS
1/8"-1'-0"

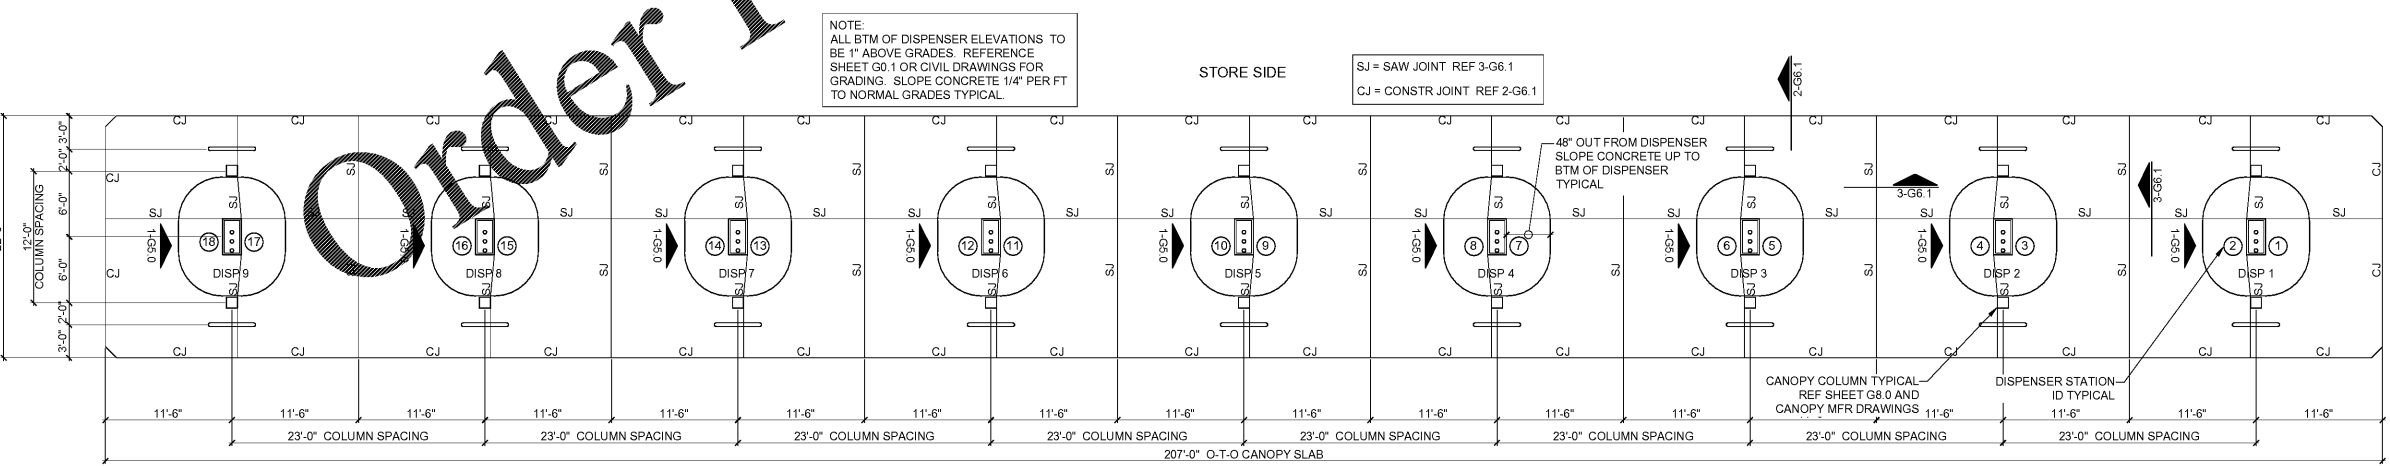

1 FUEL AREA SLAB LAYOUT AND DIMENSIONAL PLAN
1/8"-1'-0"

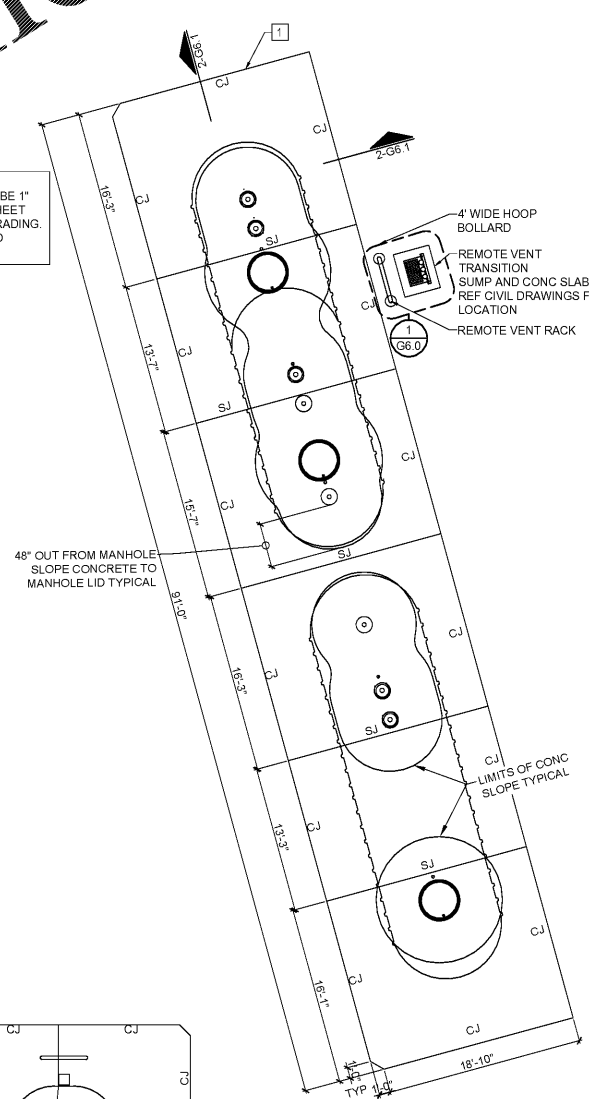

7-ELEVEN, INC.
3200 HACKBERRY ROAD, IRVING, TEXAS 75063
7-ELEVEN #38777
US 301 & FORT HAMER ROAD
PARRISH, FL 34219
FUELING DIMENSIONAL PLAN

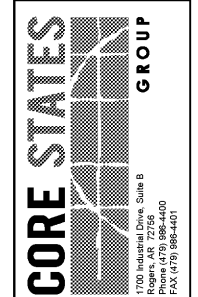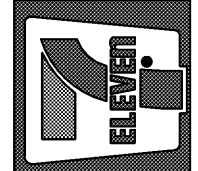

Job#: SEI-26848
Scale: AS NOTED
Date: 05/06/19
Drawn By: RMK
Checked By: KMS

Documents prepared by Core States Group are to be used only for the specific project and not for any other project. Any extension of use to other projects, by owner or any other party, without the consent of Core States Group is done at the user's own risk. If used in a project where the user is not intended, user will hold Core States Group harmless from all claims and losses.



SHEET:
G6.1
FUELING - USA