





**Holiday Inn Express - Breakfast Bar**  
**Existing Formula Blue - Pantry Door Left**

*Proposed Layout (for Concept Development only,  
 all dimensions and utilities must be verified.)*


**NOTE:**  
 THIS DRAWING IS ONLY TO BE  
 USED AS A REFERENCE FOR  
 THE BREAKFAST BAR  
 EQUIPEMENT. THE  
 ARCHITECTURAL  
 BACKGROUND IS GENERIC  
 AND DOES NOT REFLECT THIS  
 SPECIFIC PROJECT. SEE A440  
 FOR ENLARGED BREAKFAST  
 AREA PLAN AND INFORMATION  
 ON CASEWORK AND  
 COUNTERTOPS RELATING TO  
 THIS PROJECT.

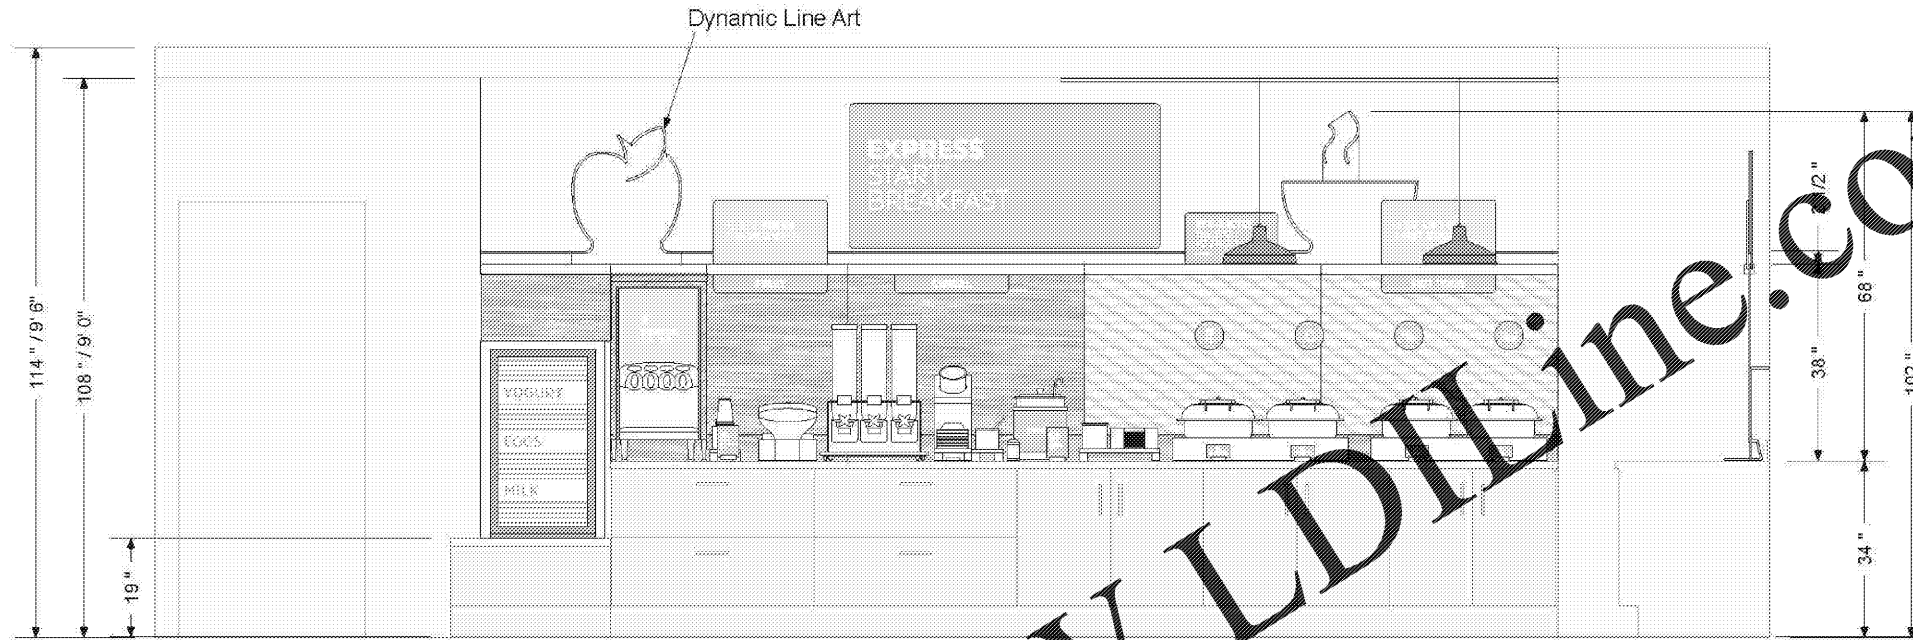


**Elevation A**

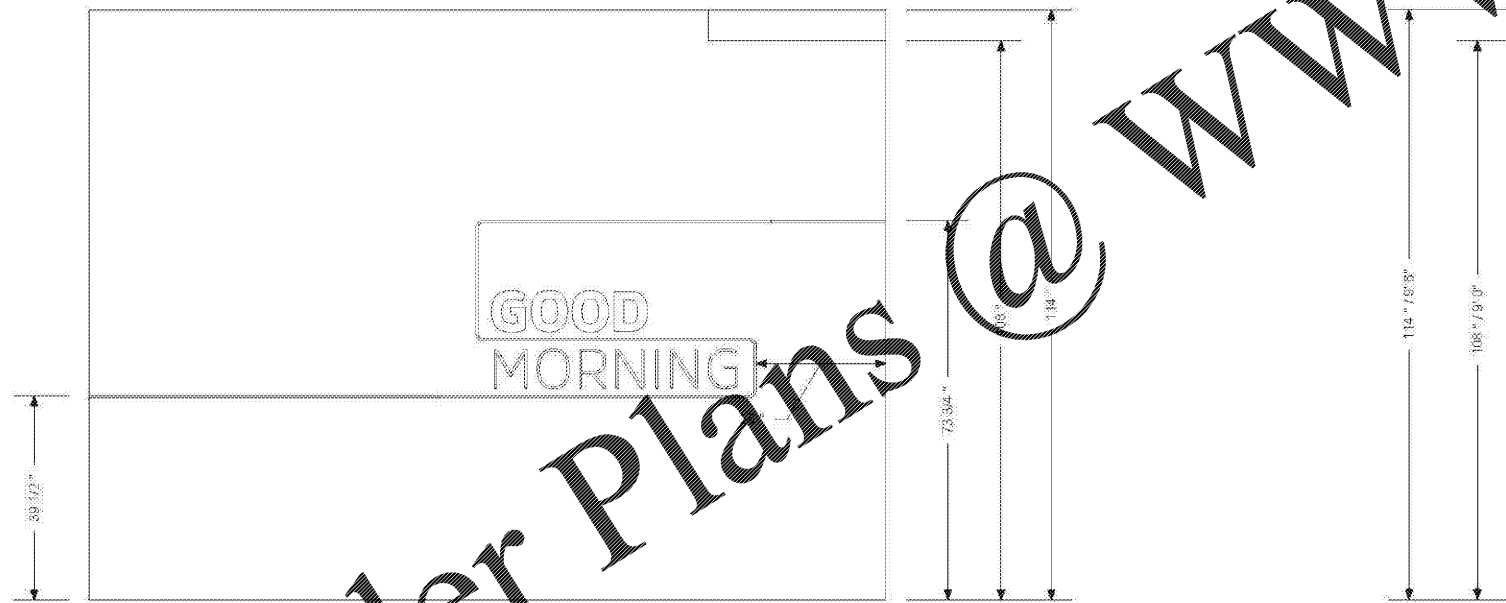

**Elevation D (By Others)**

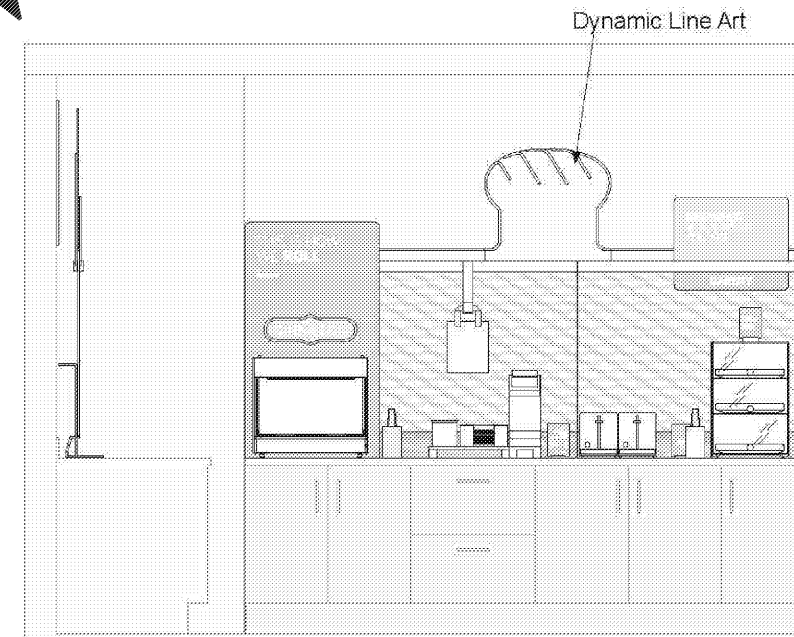

**Elevation B**

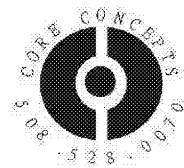

Core Concepts, Inc.  
 305 Union Street  
 Franklin, MA 01038  
 508.528.0070 (t)  
 508.528.7722 (f)

**Order Plans**

**WWW.LDILine.com**

3/8" = 1'  
 9/14/17 NZ

Page 2 of 5

© 2017 Core Concepts, Inc. All rights reserved.  
 Local health and zoning codes should be checked before purchasing.

No.	Description	Date

DISCLAIMER: This drawing is provided by agreement with certain parties, materials, methods, etc. The parties recognize that data, plans, specifications, reports, drawings, etc. are subject to change without notice. All electronic media (including but not necessarily limited to CAD documents) are subject to modification, deletion, corruption, transmission, conversion, media degradation, software error or human alteration. Accordingly, all such documents are provided as a guide only and are not to be used for purposes only and not as an end product or as a record document. Any reliance thereon is deemed to be the user's responsibility. The user shall retain the original stamped hard copies of the Architect's instruments of service as the only true documents of record.

**MEISTER-COX ARCHITECTS**  
 INFO@MEISTER-COX.COM  
 PHONE: 610-376-1331 FAX: 610-376-4665  
 1622 PENN AVENUE WYOMISSING, PA 19310  
 WWW.MEISTER-COX.COM

**BREAKFAST BAR ELEVATIONS**  
 HOLIDAY INN EXPRESS & SUITES  
 INTERSECTION OF HAYNES PLACE & LAMM RD.  
 WILSON, NC 27893

STATUS:	BIDDING
PROJ. DATE:	06-07-19
PROJ. NO.:	18-176
PRINTED:	6/7/2019 7:11:29 PM
DRAWN BY:	RFF
CHECKED BY:	TGC

SHEET NO.  
**A440B**  
 SCALE:

