

DRAWING TITLE
PUBLIC SPACE LAYOUT

PROJECT
HOLIDAY INN EXPRESS
WILSON, NC

SCALE
AS NOTED

DATE
05-20-2019

DWN BY
JLM

CHECKED BY
DND

REVISED


GENERAL NOTES

GENERAL CONTRACTOR

PURCHASING COMPANY

DRAWING NO

ID.01

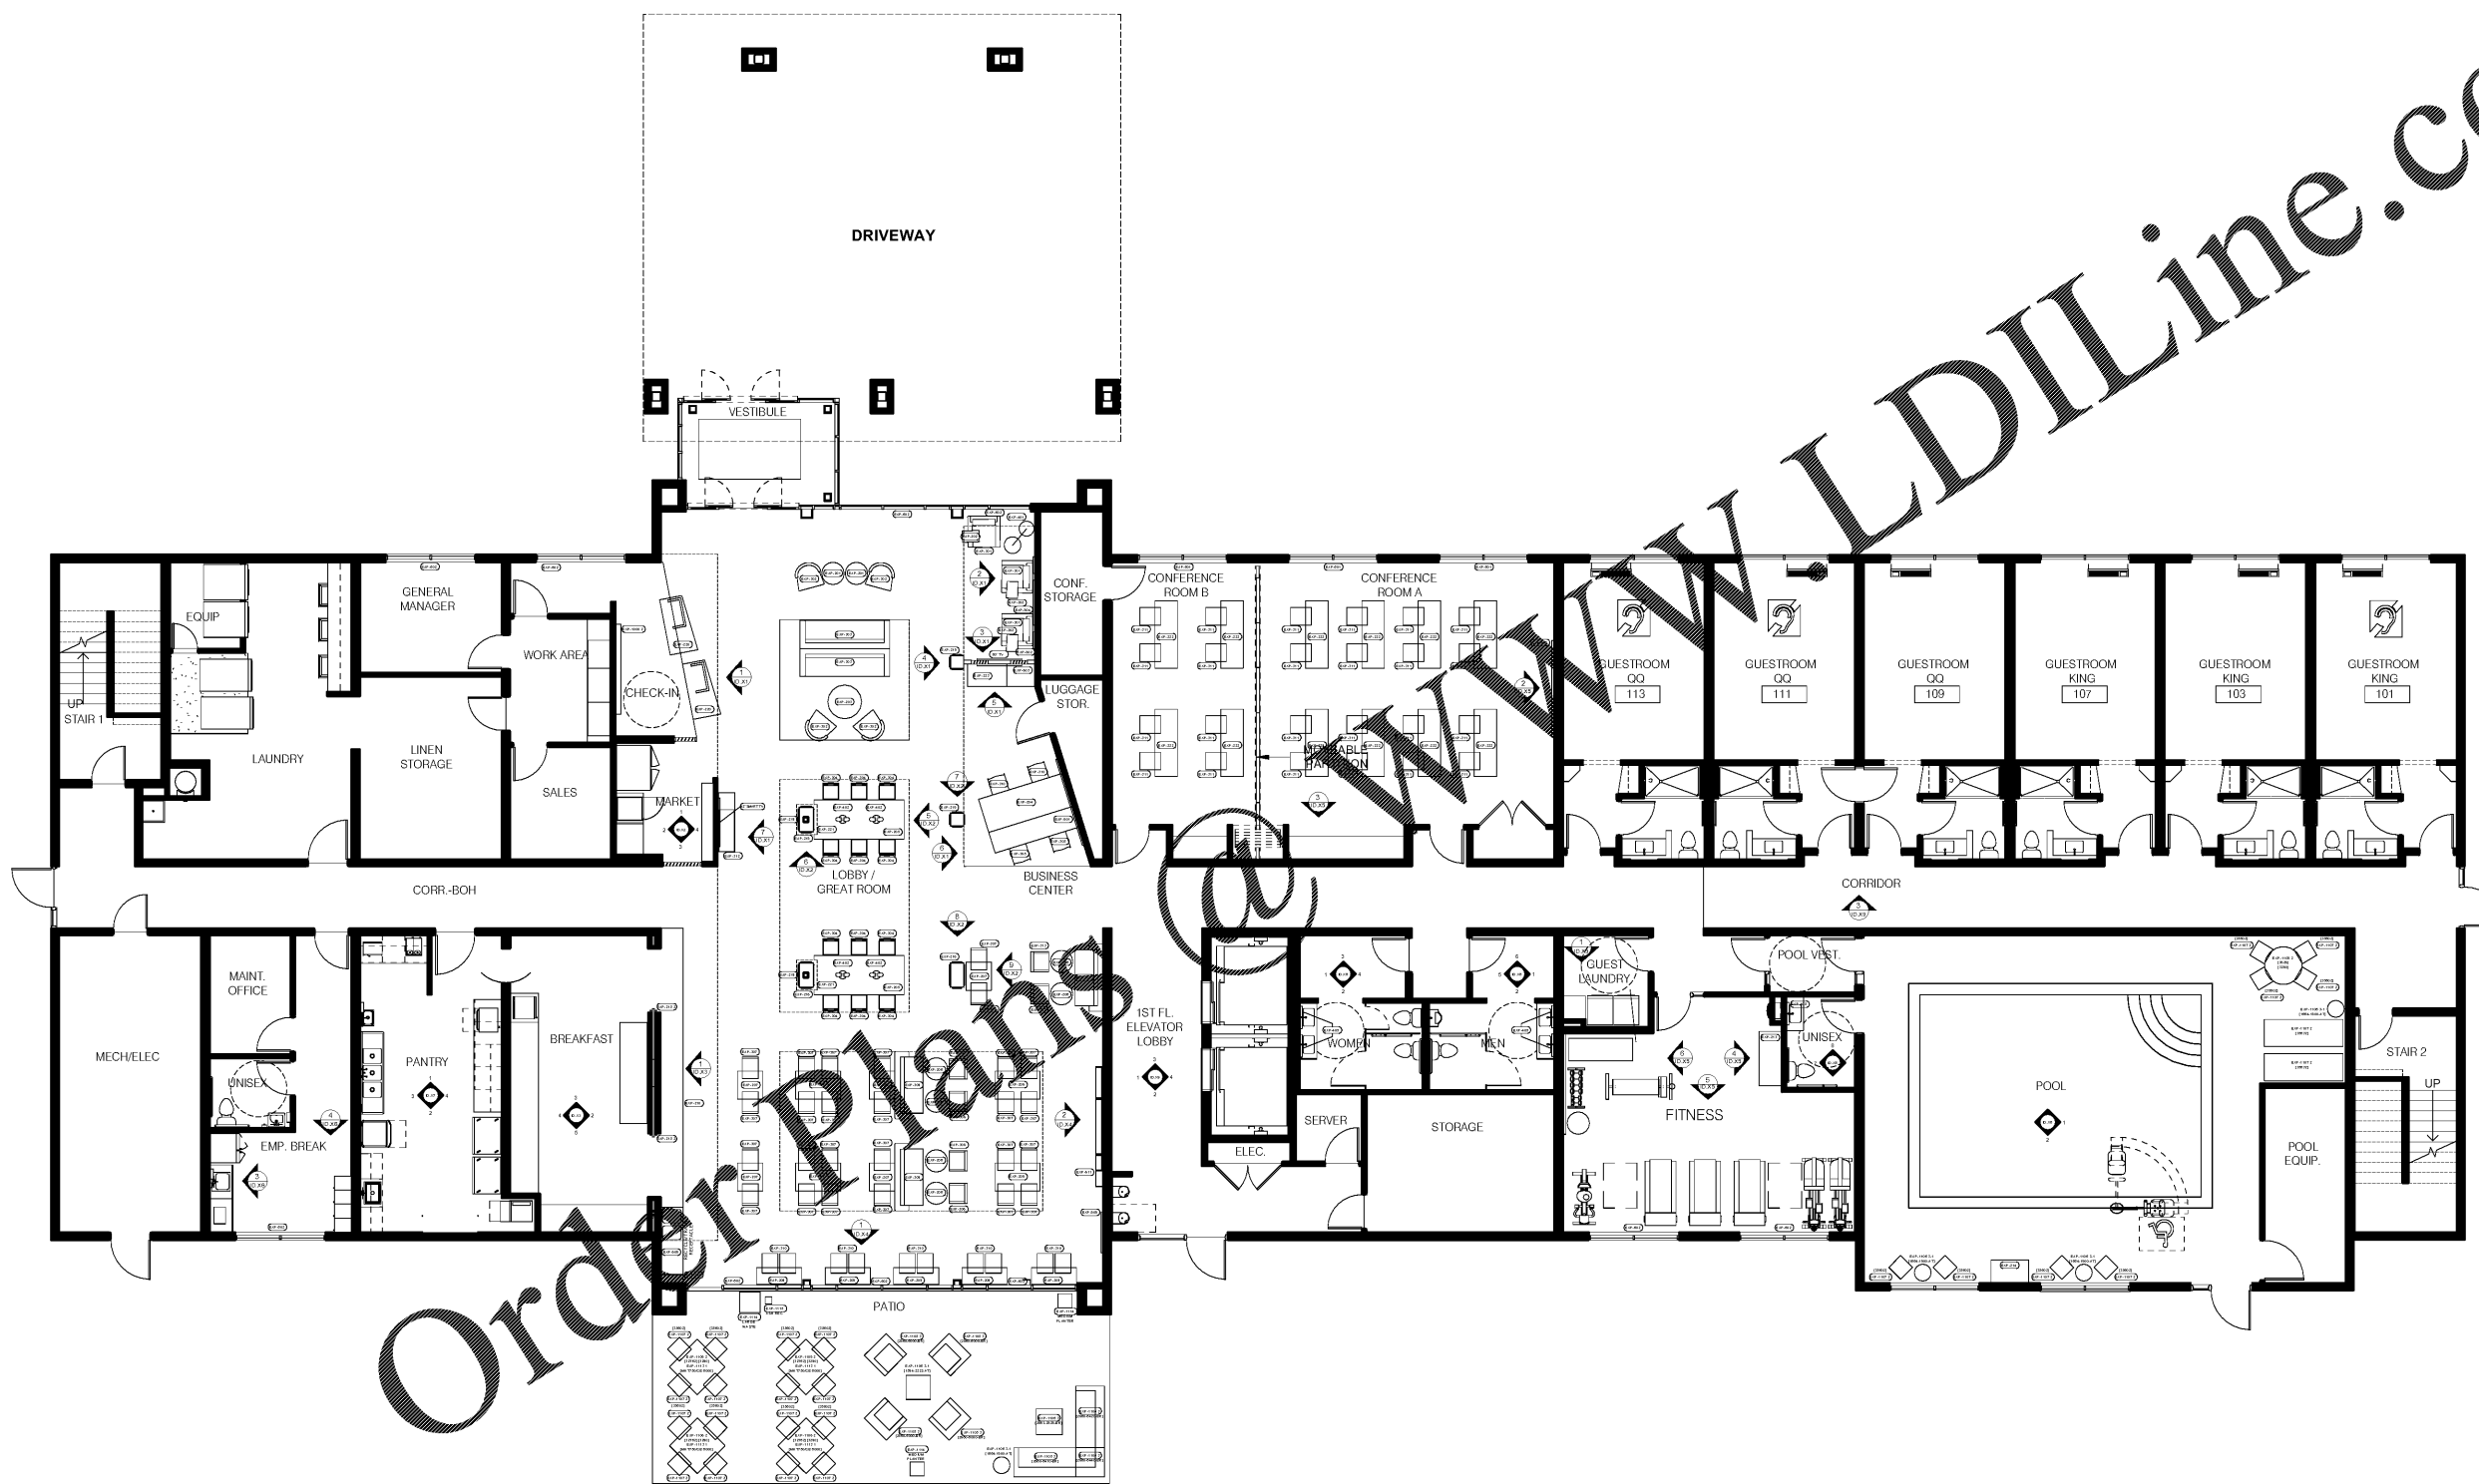

1 1ST FLOOR FURNITURE PLAN OVERALL
SCALE: NTS