

DRAWING TITLE
PUBLIC SPACE LAYOUT

PROJECT
HOLIDAY INN EXPRESS
WILSON, NC

SCALE
AS NOTED

DATE
05-20-2019

DWN BY
JLM

CHECKED BY
DND

REVISED

GENERAL NOTES


GENERAL CONTRACTOR

PURCHASING COMPANY

DRAWING NO

ID.02.2

RCP SCHEDULE		
ITEM CODE	ITEM	QTY
EXP-404	PENDANT LIGHT AT GREAT ROOM	10
EXP-408	TRACK LIGHTING @ BREAKFAST BAR	18
EXP-ACT2.1	2'X2'X1.5" ACOUSTIC CEILING / GRID SYSTEM	
EXP-ACT2.2	2'X2'X75" ACOUSTIC CEILING / GRID SYSTEM	
EXP-ACT3	2'X4'X1" ACOUSTIC CEILING / GRID SYSTEM	
EXP-ACT4	2'X4'X5/8" ACOUSTIC CEILING / GRID SYSTEM	
EXP-PT7	PAINT AT CEILING	

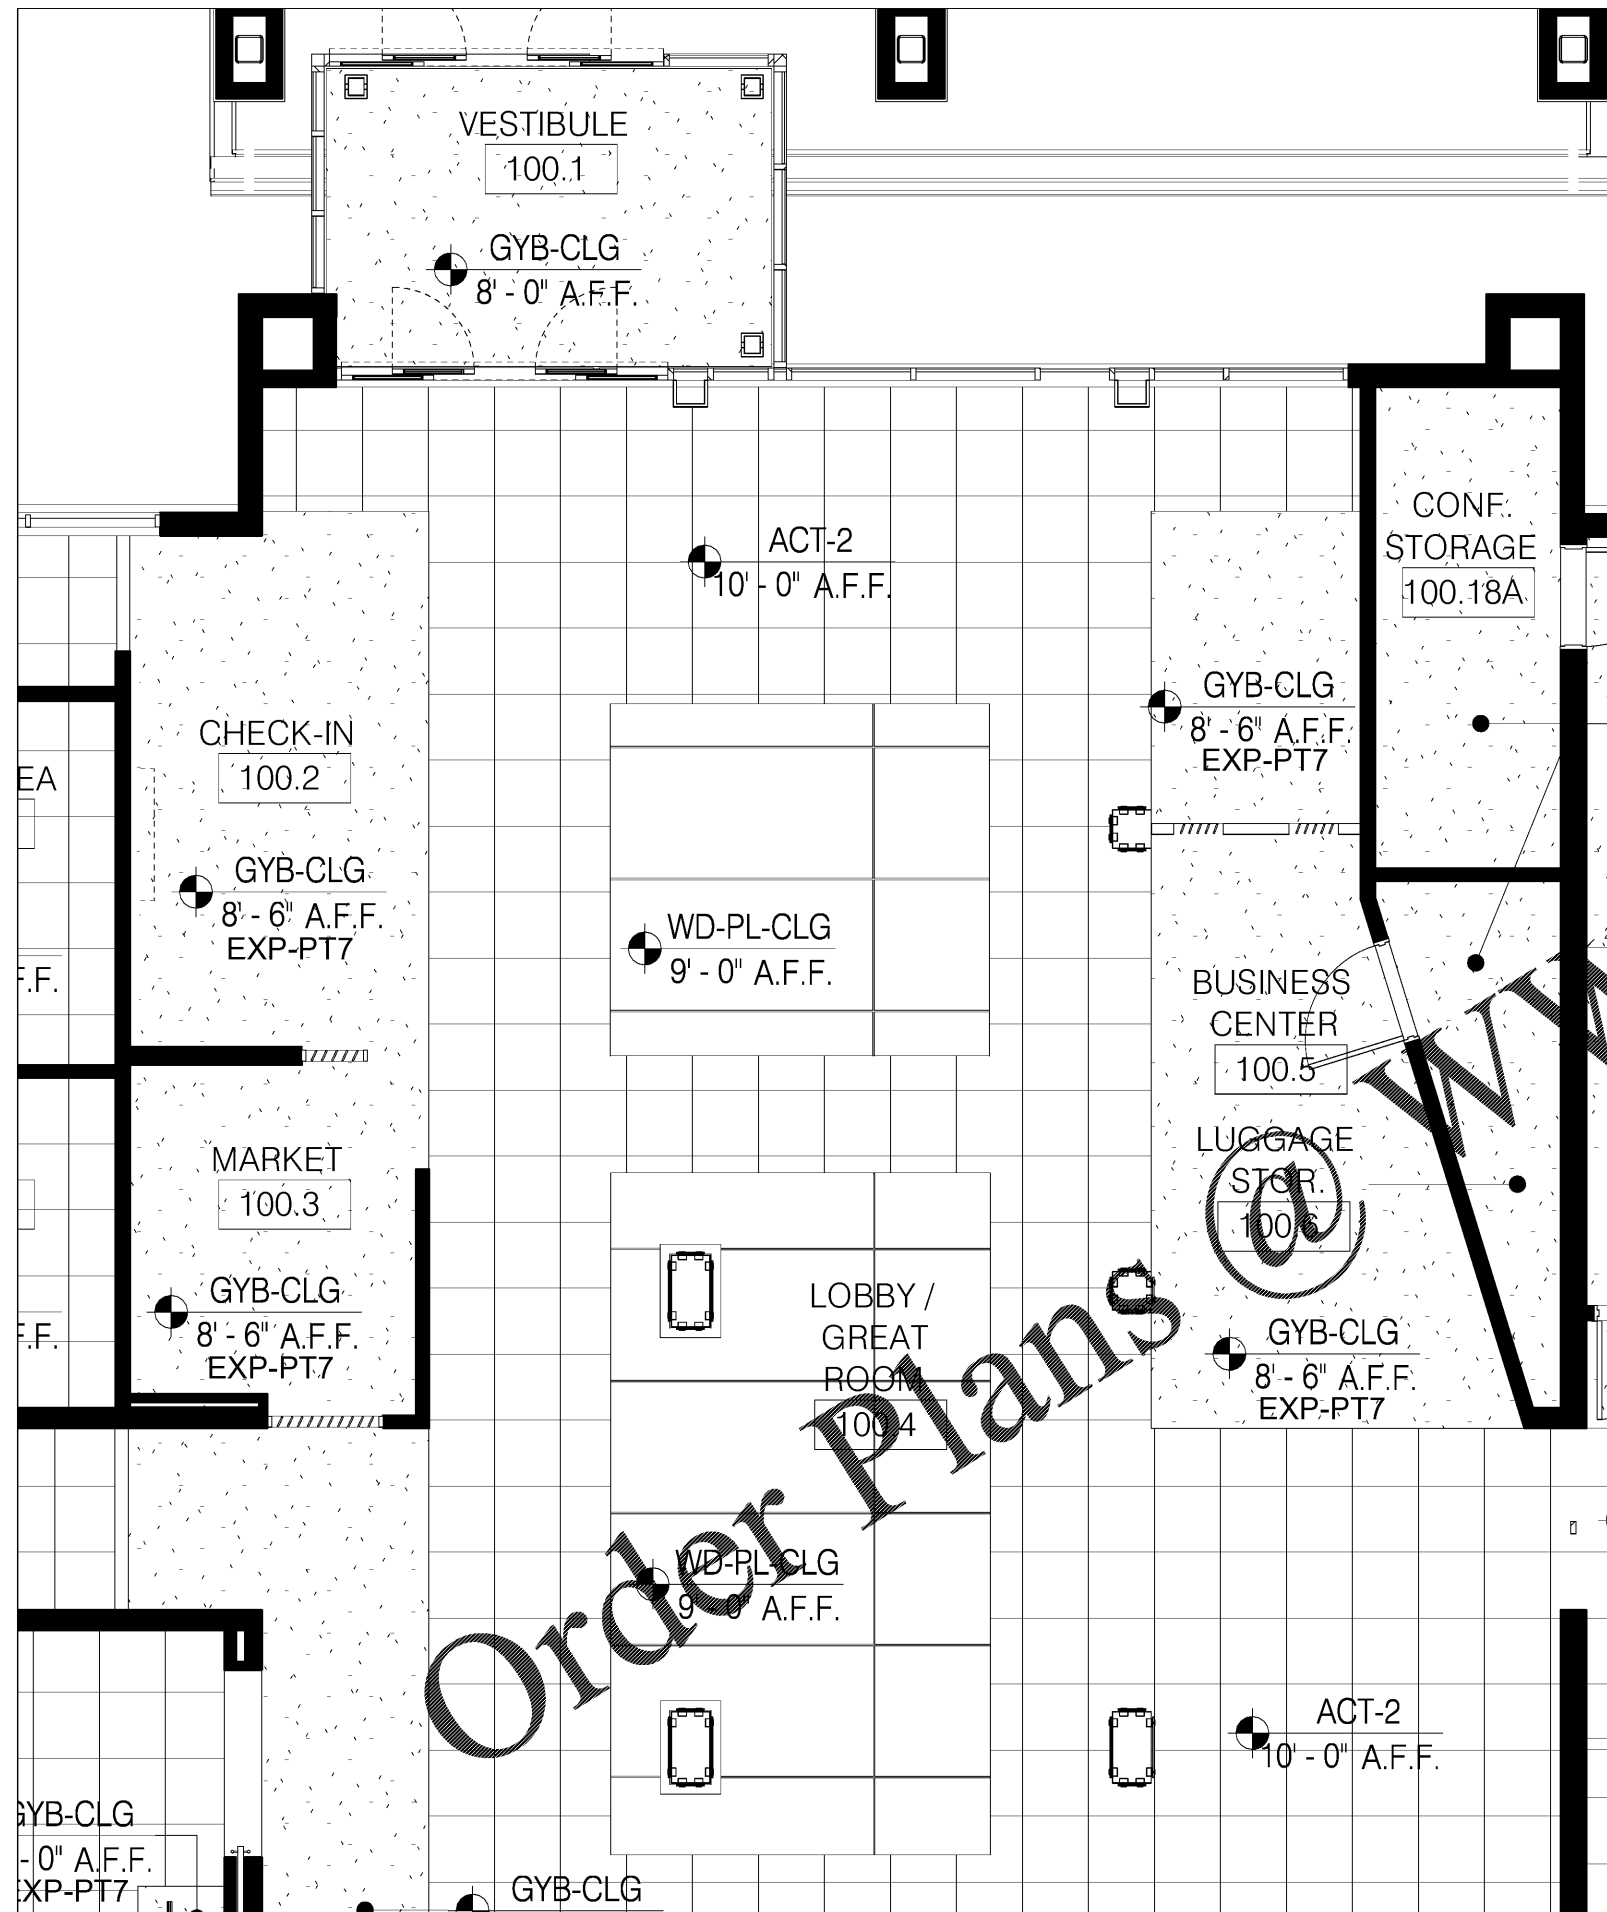

1 ENLARGED LOBBY RCP PLAN & SCHEDULE
SCALE: 3/8" = 1'-0"