

DRAWING TITLE  
PUBLIC SPACE LAYOUT

PROJECT  
HOLIDAY INN EXPRESS  
WILSON, NC

SCALE  
\*AS NOTED\*  
DATE  
05-20-2019

DWN BY  
JLM

CHECKED BY  
DND

REVISED


GENERAL NOTES

GENERAL CONTRACTOR

PURCHASING COMPANY

DRAWING NO

**ID.02.1**

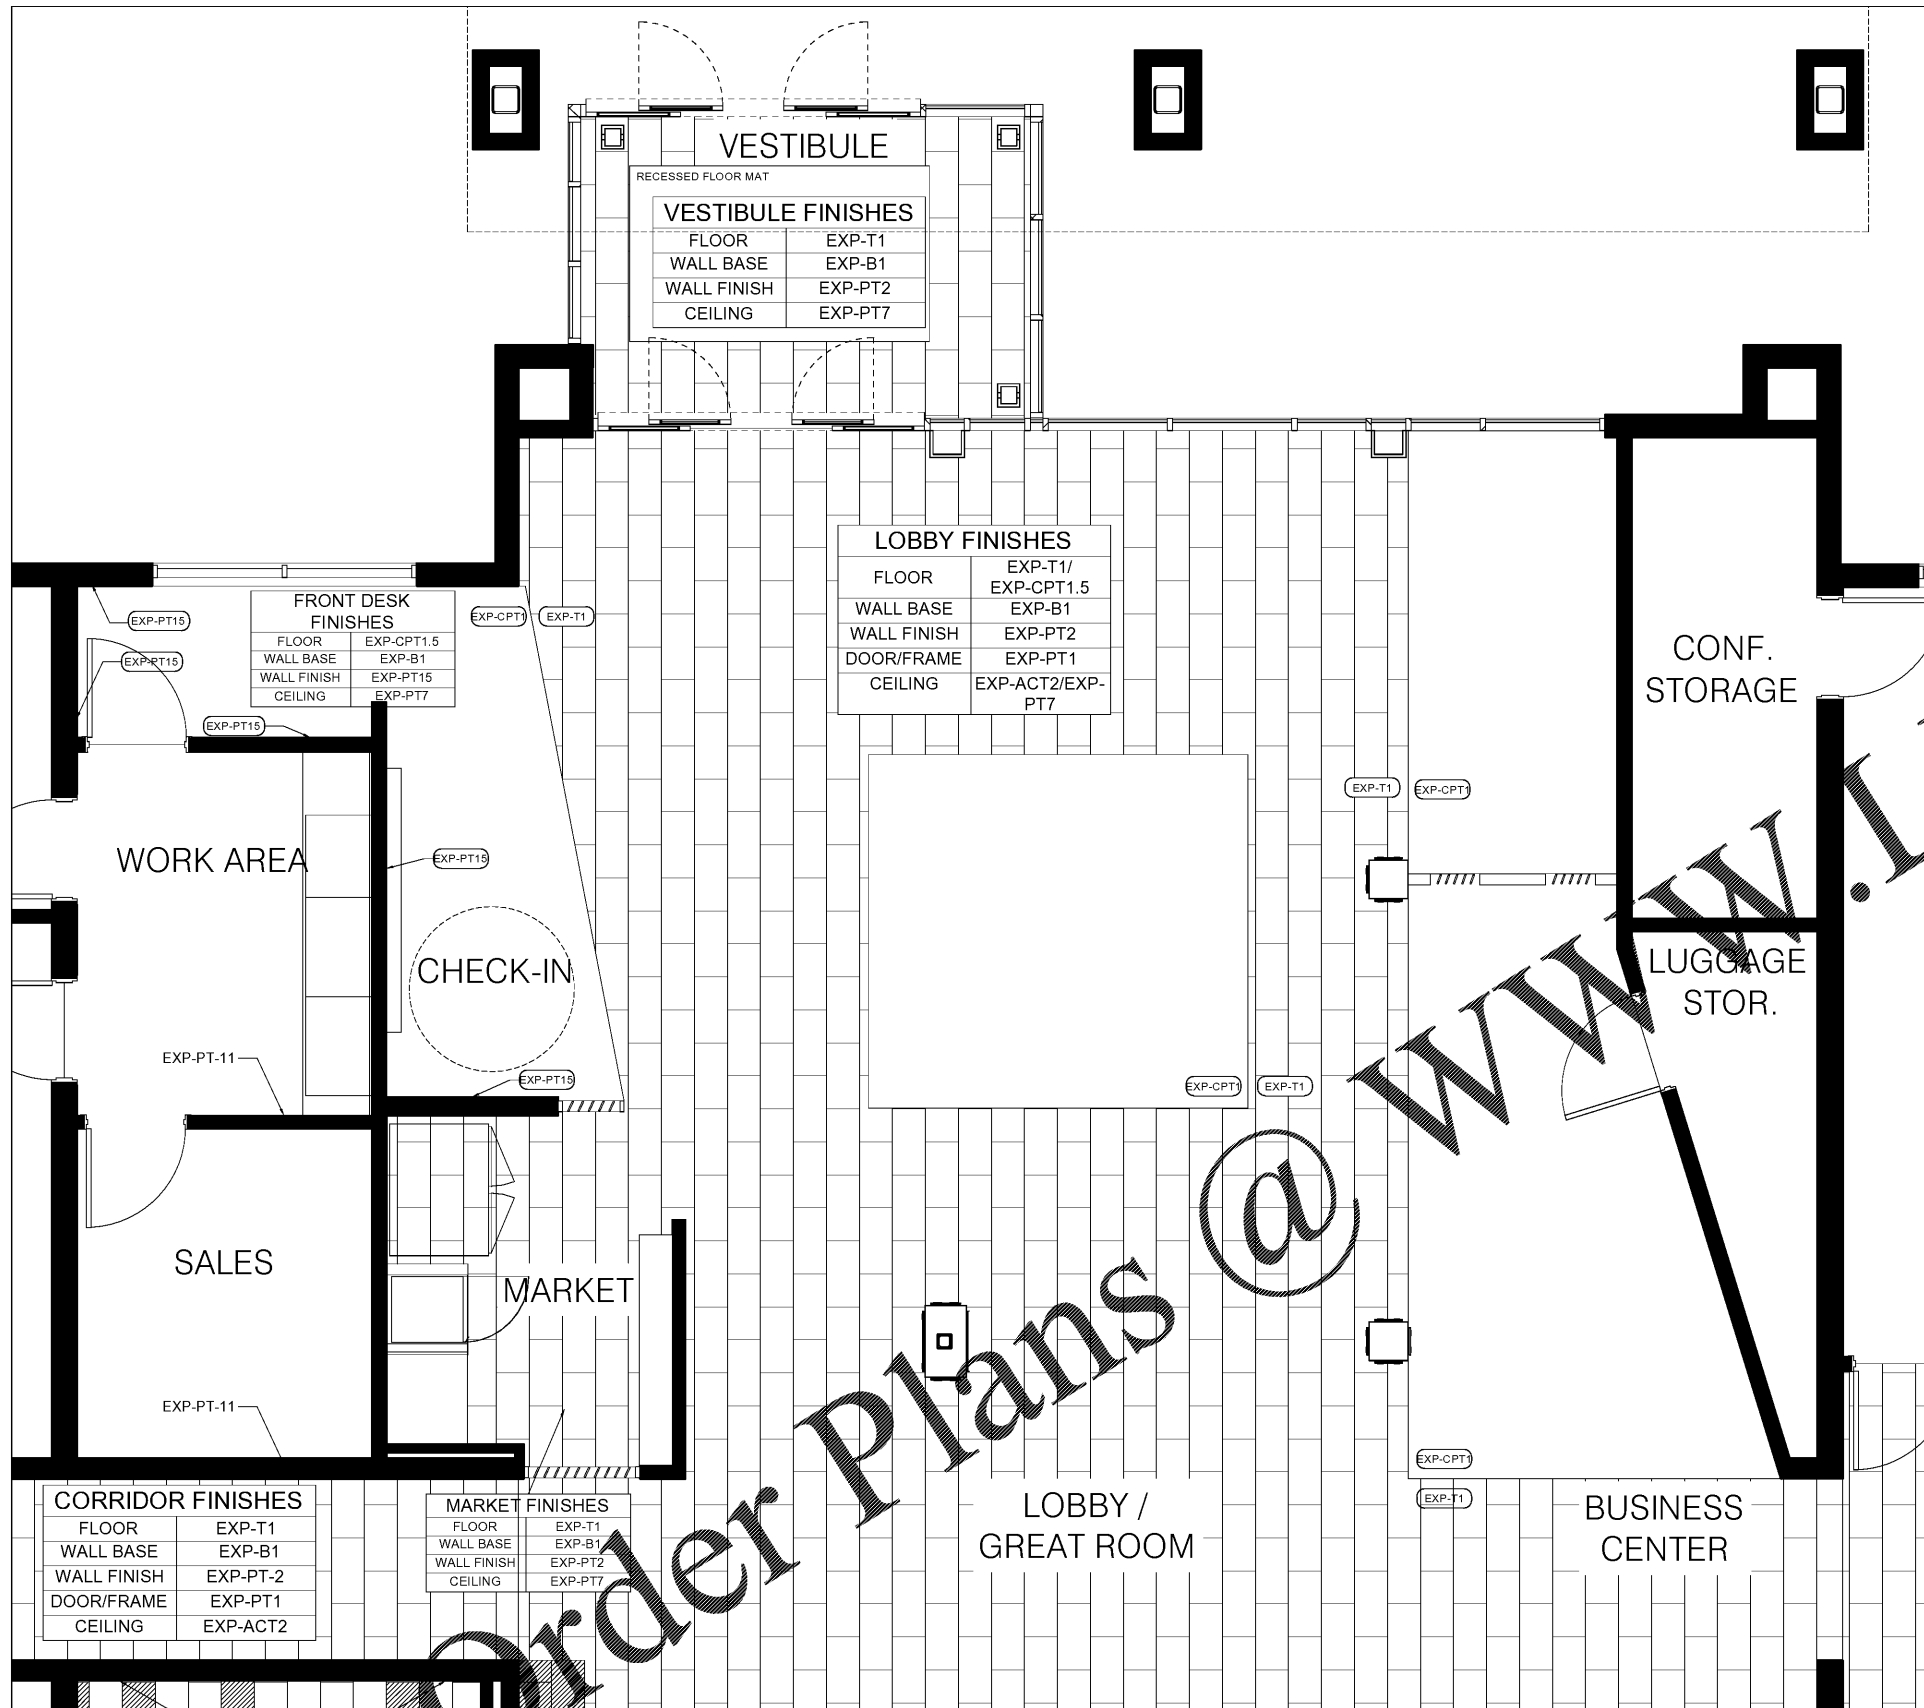

**1** ENLARGED LOBBY FINISH PLAN & SCHEDULE  
SCALE: 3/8" = 1'-0"