

DRAWING TITLE  
 PUBLIC SPACE LAYOUT

PROJECT  
 HOLIDAY INN EXPRESS  
 WILSON, NC

SCALE  
 \*AS NOTED\*  
 DATE  
 05-20-2019

DWN BY  
 JLM

CHECKED BY  
 DND

REVISED


GENERAL NOTES

GENERAL CONTRACTOR

PURCHASING COMPANY

DRAWING NO

ID.03.1

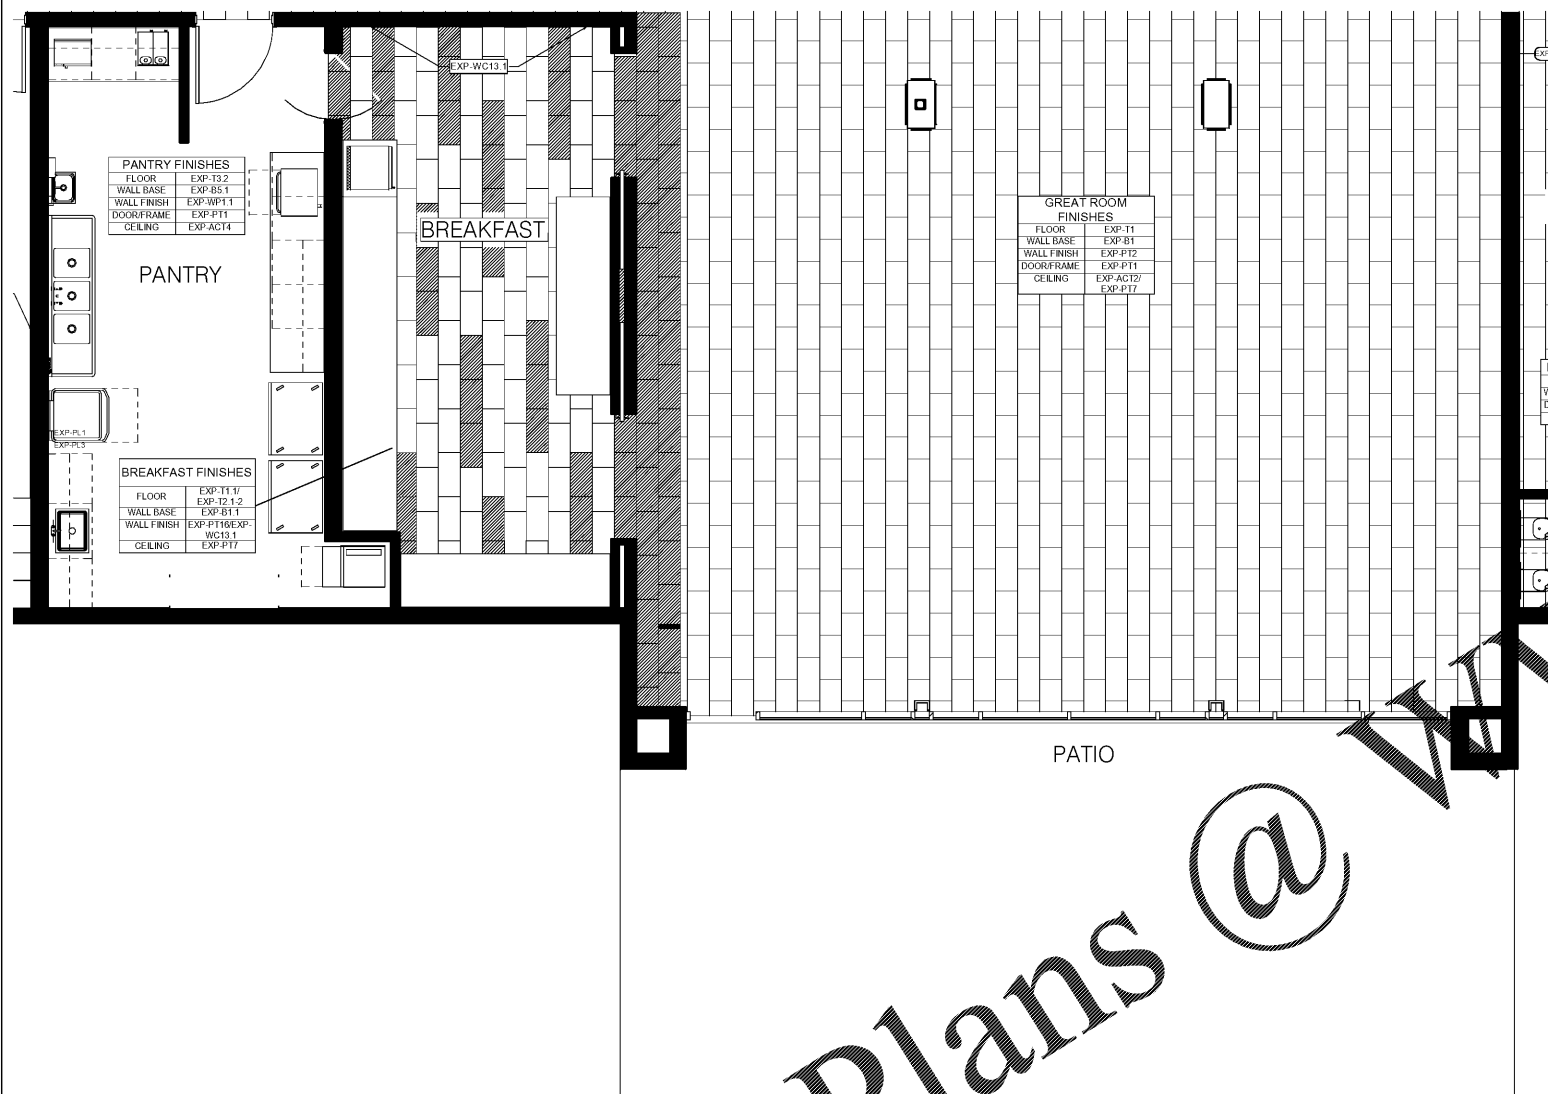

1 ENLARGED GREAT ROOM/ BREAKFAST BUFFET/ PATIO FINISH PLAN  
 SCALE: 1/4" = 1'-0"