

DRAWING TITLE
 PUBLIC SPACE LAYOUT

PROJECT
 HOLIDAY INN EXPRESS
 WILSON, NC

SCALE
 AS NOTED

DATE
 05-20-2019

DWN BY
 JLM

CHECKED BY
 DND

REVISED

GENERAL NOTES


GENERAL CONTRACTOR

PURCHASING COMPANY

DRAWING NO

ID.03.2

RCP SCHEDULE		
ITEM CODE	ITEM	QTY
EXP-404	PENDANT LIGHT AT GREAT ROOM	10
EXP-408	TRACK LIGHTING @ BREAKFAST BAR	18
EXP-ACT2.1	2'X2'X1.5" ACOUSTIC CEILING / GRID SYSTEM	
EXP-ACT2.2	2'X2'X.75" ACOUSTIC CEILING / GRID SYSTEM	
EXP-ACT3	2'X4'X1" ACOUSTIC CEILING / GRID SYSTEM	
EXP-ACT4	2'X4'X $\frac{5}{8}$ " ACOUSTIC CEILING / GRID SYSTEM	
EXP-PT7	PAINT AT CEILING	

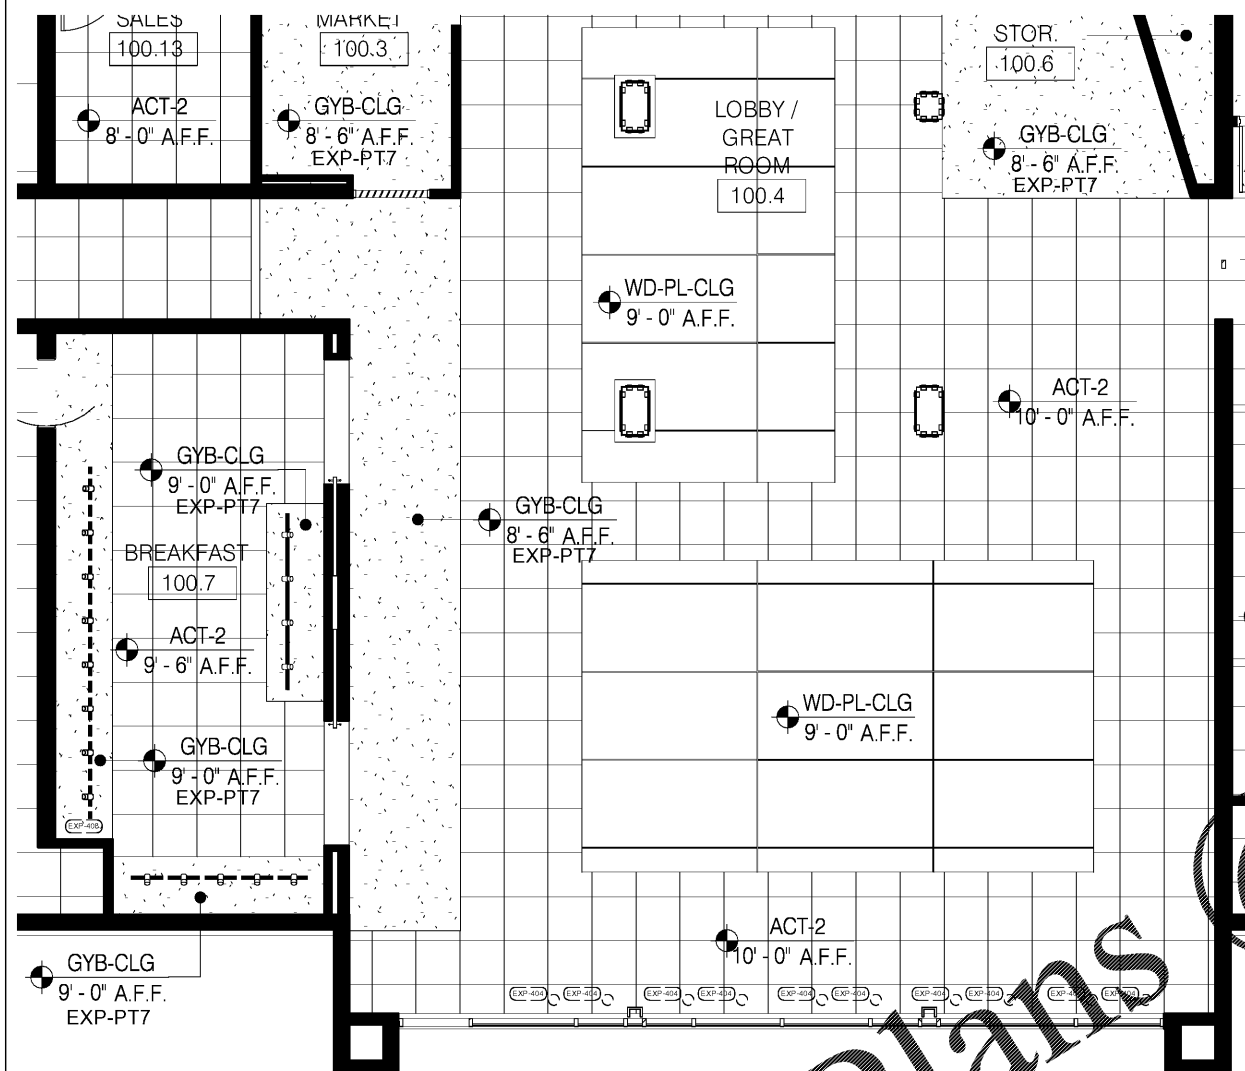

Order Plans @ WWW.IDDINING.COM

1 ENLARGED GREAT ROOM/ BREAKFAST BUFFET/ PATIO RCP PLAN
 SCALE: 1/4" = 1'-0"

DRAWINGS ARE CONCEPTUAL ONLY AND ARE NOT FOR CONSTRUCTION