
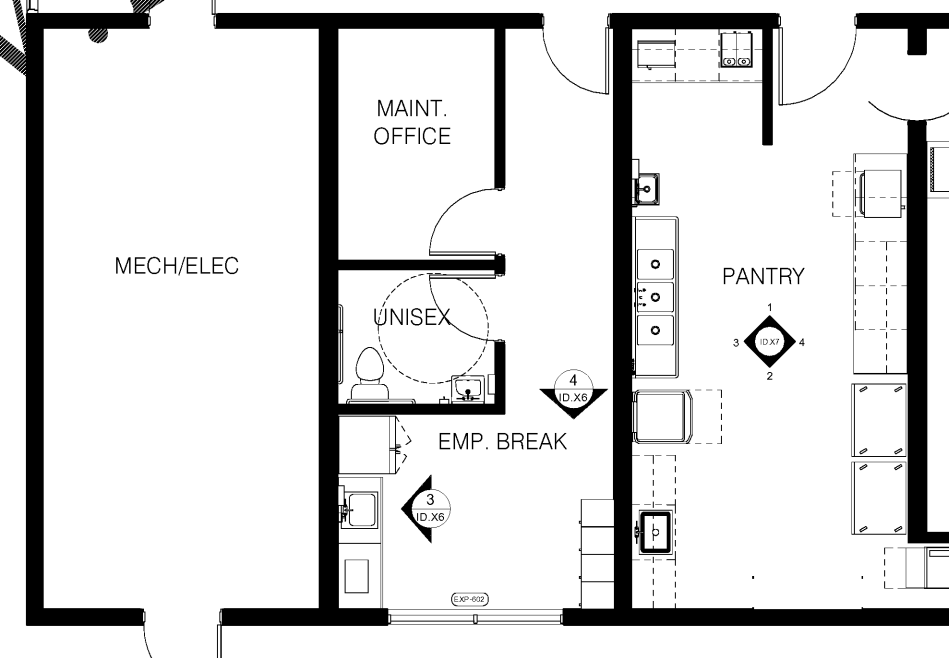
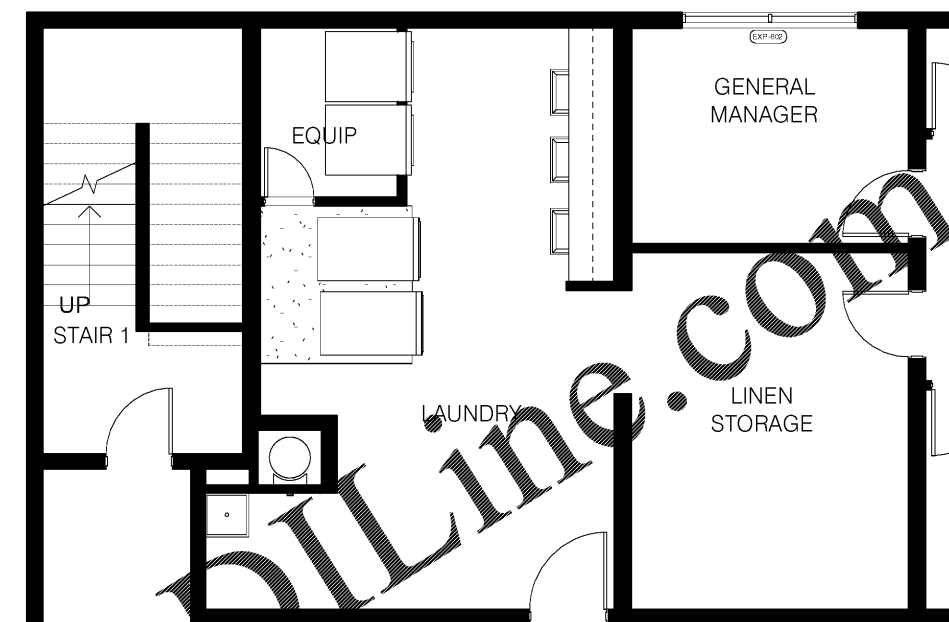


MEETING ROOM FFE SCHEDULE

ITEM CODE	ITEM	QTY
EXP-222	FOLDING TABLE	12
EXP-311	STACK CHAIR	24
EXP-601	FULL FABRICATED DUAL WINDOW SHADE SYSTEM	3
EXP-805	SET OF 12 ARTWORK AT MEETING ROOM	1

PUBLIC RESTROOMS FFE SCHEDULE

ITEM CODE	ITEM	QTY
EXP-152	VANITY SINK	4
EXP-153	VANITY FAUCET	4
EXP-164	DOUBLE TOILET PAPER HOLDER	3
EXP-405	LIT-MIRROR AT PUBLIC RESTROOM	4

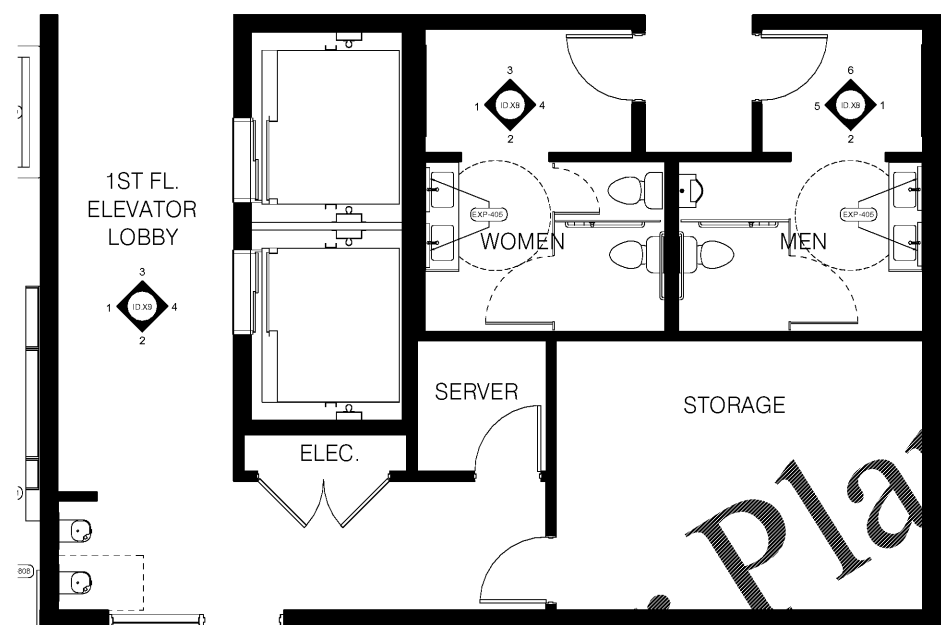

DRAWING TITLE  
PUBLIC SPACE LAYOUT

PROJECT  
HOLIDAY INN EXPRESS  
WILSON, NC

SCALE  
\*AS NOTED\*

DATE  
05-20-2019

DWN BY  
JLM

CHECKED BY  
DND

REVISED

GENERAL NOTES

GENERAL CONTRACTOR

PURCHASING COMPANY

DRAWING NO

**ID.04**

**1** ENLARGED ELEV. LOBBY/ MEETING RM/ RESTROOMS FURNITURE PLAN & SCHEDULE  
SCALE: 1/4" = 1'-0"

**2** ENLARGED BREAKROOM/ LAUNDRY FURNITURE PLAN  
SCALE: 1/4" = 1'-0"