


POOL FFE SCHEDULE		
ITEM CODE	ITEM	QTY
EXP-214	POOL HAMPER	1
EXP-1106.3-1	SIDE TABLE (1664-1800-AT)	3
EXP-1107.2	PATIO ARM CHAIR (35602)	8
EXP-1107.2	CHAISE LOUNGE (35632)	2
EXP-1108.2	DINING TABLE (3828)	1
EXP-1108.2	DINING TABLE BASE (3290)	1

POOL RESTROOMS FFE SCHEDULE		
ITEM CODE	ITEM	QTY
EXP-152	VANITY SINK	1
EXP-153	VANITY FAUCET	1
EXP-164	DOUBLE TOILET PAPER HOLDER	1
EXP-405	LIT-MIRROR AT PUBLIC RESTROOM	

FITNESS FFE SCHEDULE		
ITEM CODE	ITEM	QTY
EXP-213	FITNESS CENTER TOWEL STORAGE	1
EXP-602	FULL FABRICATED SHEER WINDOW SHADE SYSTEM AT PUBLIC AREAS	2

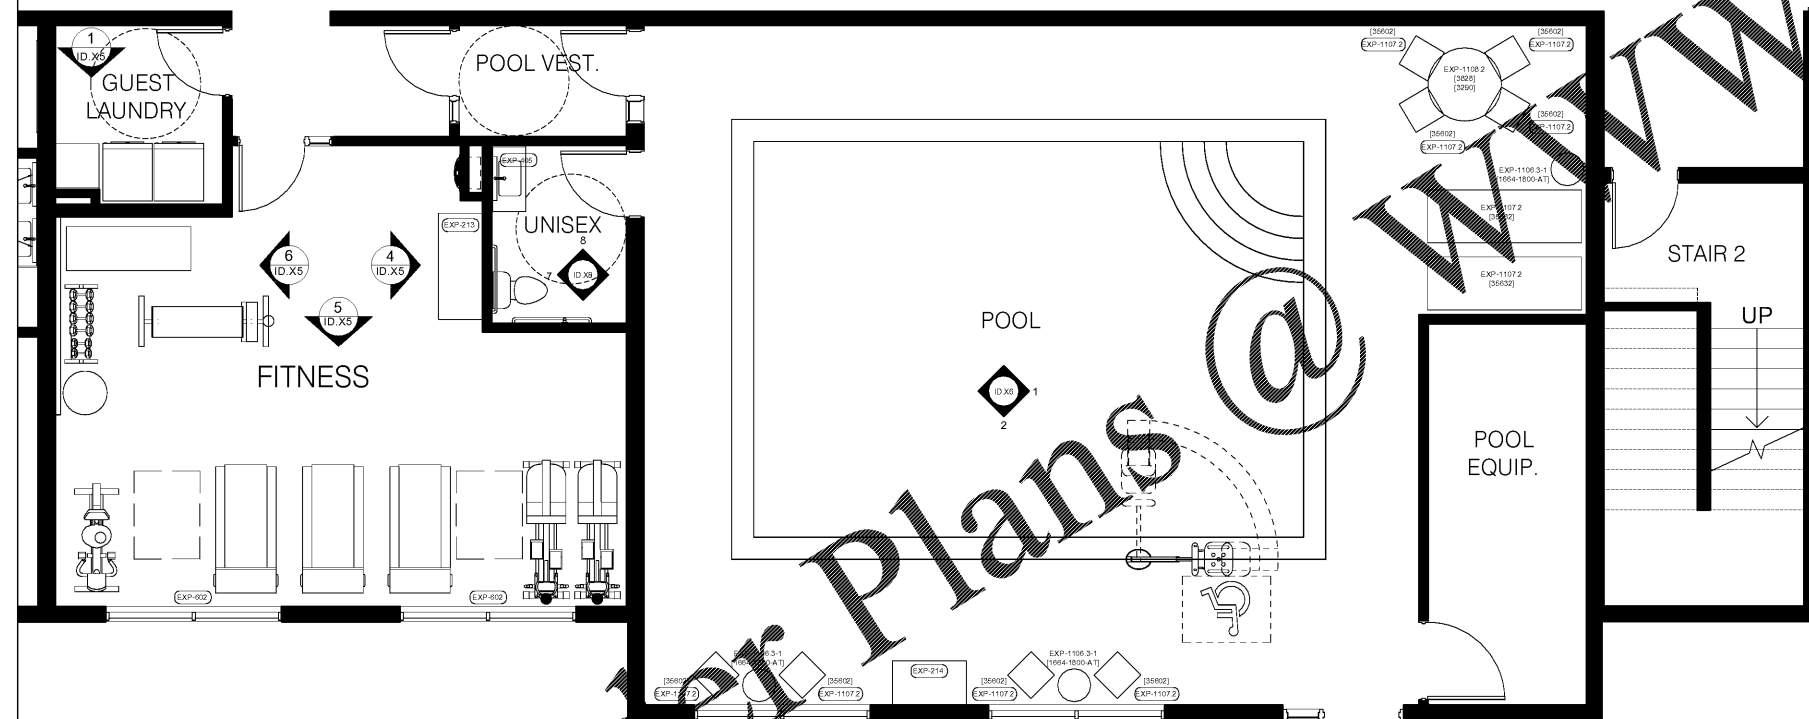

DRAWING TITLE
PUBLIC SPACE LAYOUT

PROJECT
HOLIDAY INN EXPRESS
WILSON, NC

SCALE
AS NOTED

DATE
05-20-2019

DWN BY
JLM

CHECKED BY
DND

REVISED

GENERAL NOTES

GENERAL CONTRACTOR

PURCHASING COMPANY

DRAWING NO

ID.05

1 ENLARGED FITNESS/ POOL AREA FURNITURE PLAN & SCHEDULE
SCALE: 1/4" = 1'-0"