

DRAWING TITLE
PUBLIC SPACE LAYOUT

PROJECT
HOLIDAY INN EXPRESS
WILSON, NC

SCALE
AS NOTED
DATE
05-20-2019

DWN BY
JLM

CHECKED BY
DND

REVISED


GENERAL NOTES

GENERAL CONTRACTOR

PURCHASING COMPANY

DRAWING NO

ID.05.1

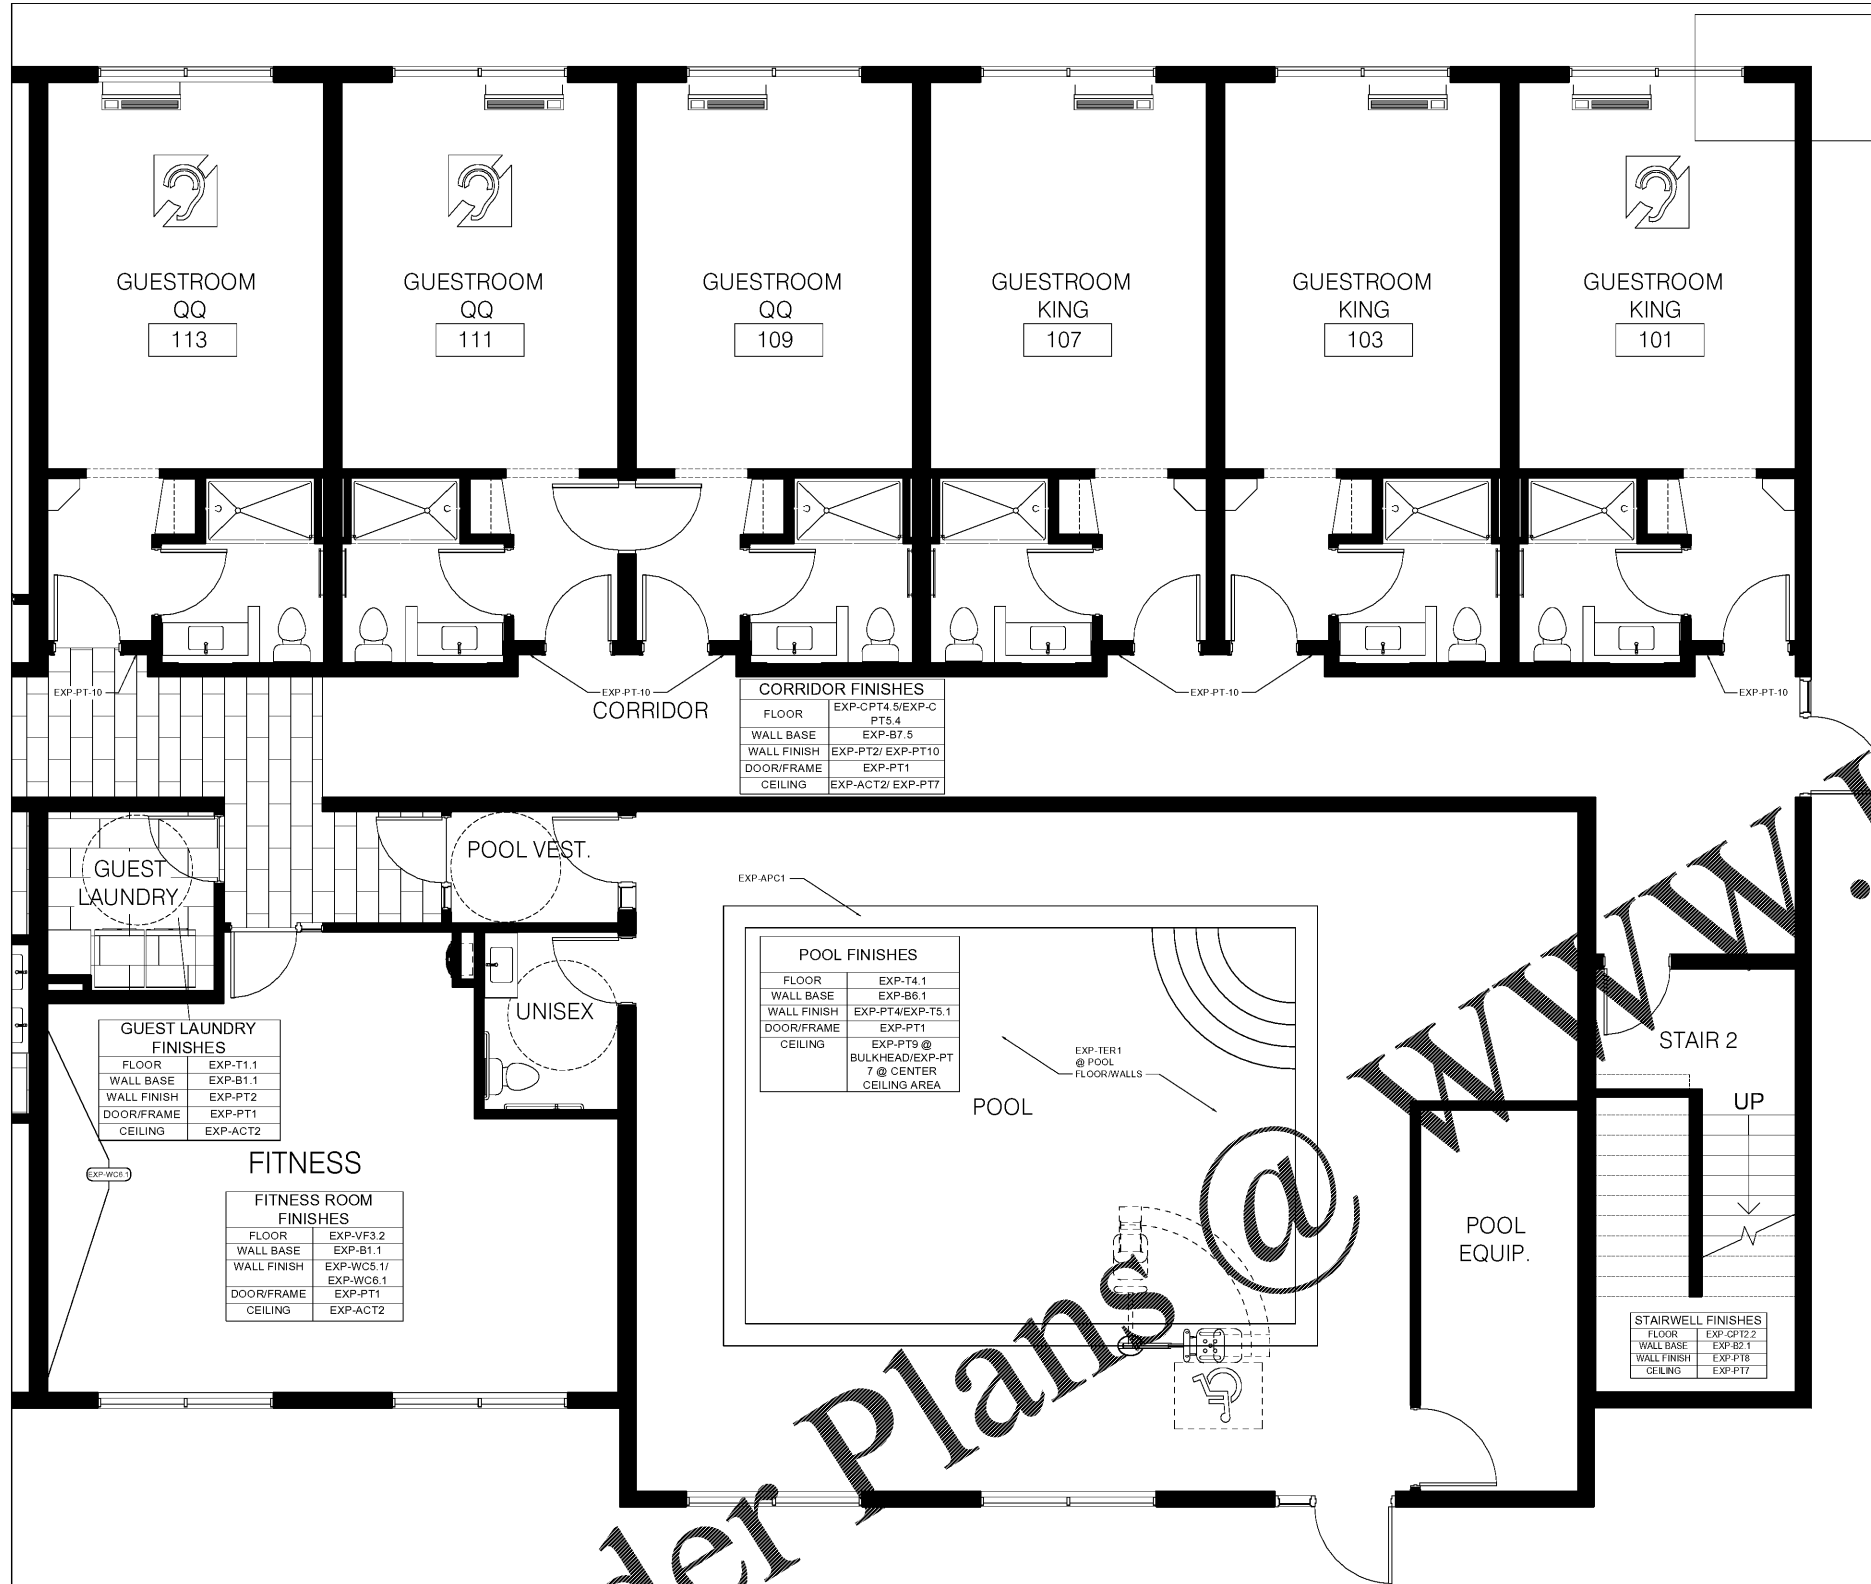

CORRIDOR FINISHES

FLOOR	EXP-CPT4.5/EXP-CPT5.4
WALL BASE	EXP-B7.5
WALL FINISH	EXP-PT2/EXP-PT10
DOOR/FRAME	EXP-PT1
CEILING	EXP-ACT2/EXP-PT7

POOL FINISHES

FLOOR	EXP-T4.1
WALL BASE	EXP-B6.1
WALL FINISH	EXP-PT4/EXP-T5.1
DOOR/FRAME	EXP-PT1
CEILING	EXP-PT9 @ BULKHEAD/EXP-PT7 @ CENTER CEILING AREA

GUEST LAUNDRY FINISHES

FLOOR	EXP-T1.1
WALL BASE	EXP-B1.1
WALL FINISH	EXP-PT2
DOOR/FRAME	EXP-PT1
CEILING	EXP-ACT2

FITNESS ROOM FINISHES

FLOOR	EXP-VF3.2
WALL BASE	EXP-B1.1
WALL FINISH	EXP-WC5.1/EXP-WC6.1
DOOR/FRAME	EXP-PT1
CEILING	EXP-ACT2

STAIRWELL FINISHES

FLOOR	EXP-GPT2.2
WALL BASE	EXP-B2.1
WALL FINISH	EXP-PT8
CEILING	EXP-PT7

1 ENLARGED FITNESS/ POOL AREA FINISH PLAN
SCALE: 1/4" = 1'-0"