

DRAWING TITLE
PUBLIC SPACE LAYOUT

PROJECT
HOLIDAY INN EXPRESS
WILSON, NC

SCALE
AS NOTED
DATE
05-20-2019

DWN BY
JLM

CHECKED BY
DND

REVISED

GENERAL NOTES

GENERAL CONTRACTOR


PURCHASING COMPANY

DRAWING NO

ID.05.2

RCP SCHEDULE

ITEM CODE	ITEM	QTY
EXP-404	PENDANT LIGHT AT GREAT ROOM	10
EXP-408	TRACK LIGHTING @ BREAKFAST BAR	18
EXP-ACT2.1	2'X2'X1.5" ACOUSTIC CEILING / GRID SYSTEM	
EXP-ACT2.2	2'X2'X.75" ACOUSTIC CEILING / GRID SYSTEM	
EXP-ACT3	2'X4'X1" ACOUSTIC CEILING / GRID SYSTEM	
EXP-ACT4	2'X4'X.5" ACOUSTIC CEILING / GRID SYSTEM	
EXP-PT7	PAINT AT CEILING	

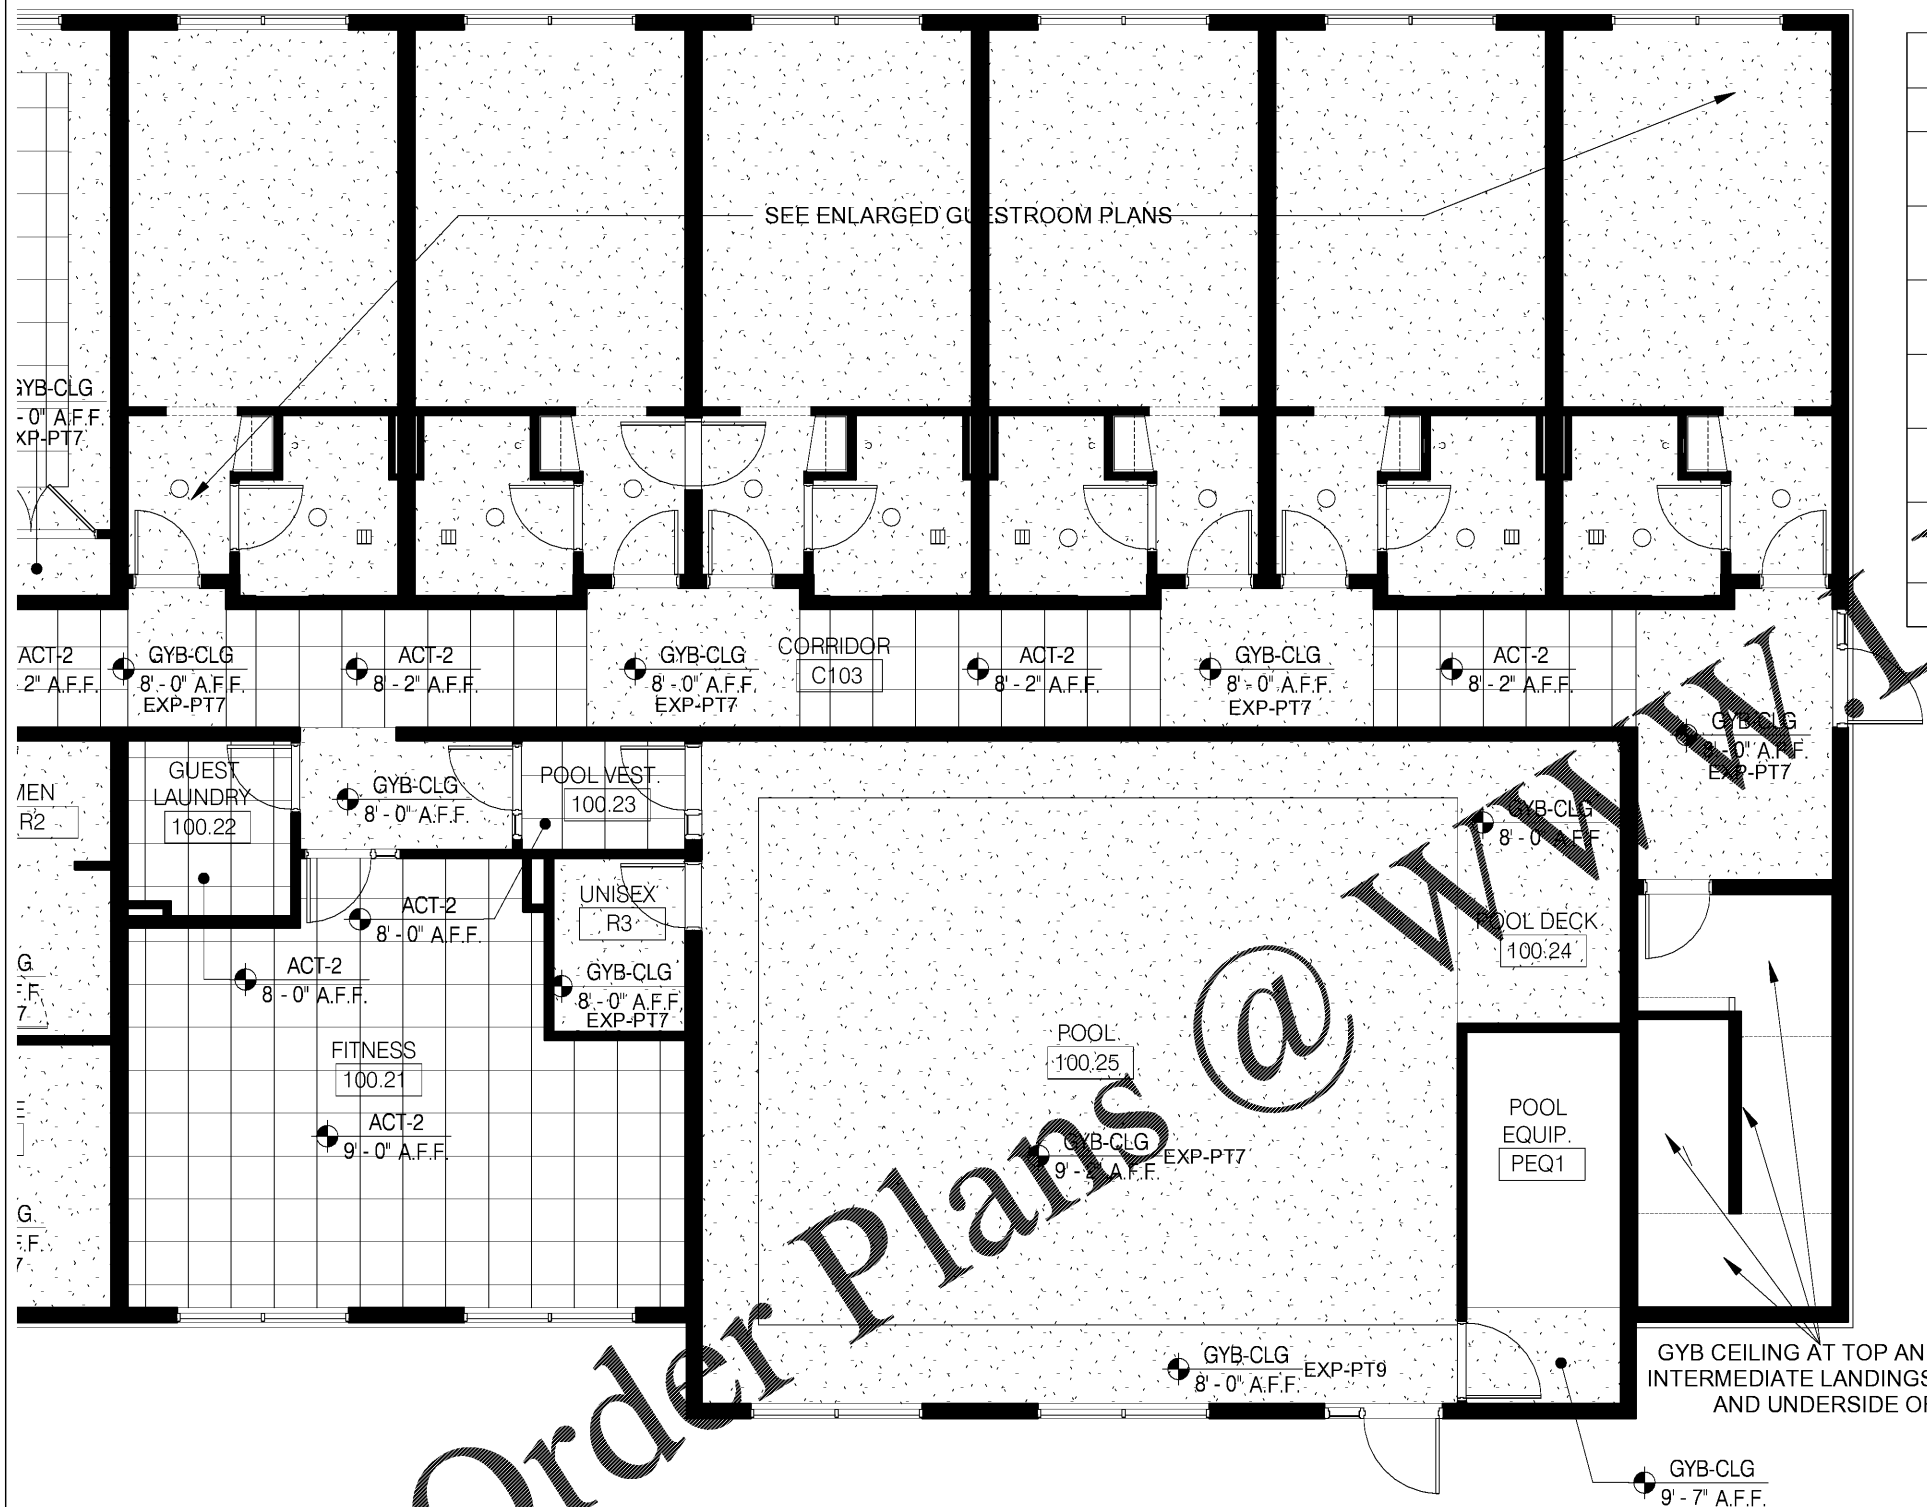

SEE ENLARGED GUESTROOM PLANS

GYB-CLG
8'-0" A.F.F.
EXP-PT7

ACT-2
8'-2" A.F.F.

GYB-CLG
8'-0" A.F.F.
EXP-PT7

ACT-2
8'-2" A.F.F.

GYB-CLG
8'-0" A.F.F.
EXP-PT7

CORRIDOR
C103

ACT-2
8'-2" A.F.F.

GYB-CLG
8'-0" A.F.F.
EXP-PT7

ACT-2
8'-2" A.F.F.

GYB-CLG
8'-0" A.F.F.
EXP-PT7

MEN
R2

GUEST
LAUNDRY
100.22

GYB-CLG
8'-0" A.F.F.

ACT-2
8'-0" A.F.F.

UNISEX
R3

GYB-CLG
8'-0" A.F.F.
EXP-PT7

FITNESS
100.21

ACT-2
9'-0" A.F.F.

POOL
100.25

GYB-CLG
9'-0" A.F.F.
EXP-PT7

GYB-CLG
8'-0" A.F.F.

POOL DECK
100.24

POOL
EQUIP.
PEQ1

GYB-CLG
8'-0" A.F.F.
EXP-PT9

GYB CEILING AT TOP AND
INTERMEDIATE LANDINGS,
AND UNDERSIDE OF

GYB-CLG
9'-7" A.F.F.

1 ENLARGED ELEVATOR LOBBY/ MEETING RM/ PUBLIC RESTROOMS RCP PLAN
SCALE: 1/4" = 1'-0"