



CORRIDOR FFE SCHEDULE

ITEM CODE	ITEM	QTY
EXP-407	WALL SCONCE AT CORRIDOR	TBD

1 ENLARGED FIRST FLOOR LEFT CORRIDOR FINISH PLAN & SCHEDULE
SCALE: 1/4" = 1'-0"

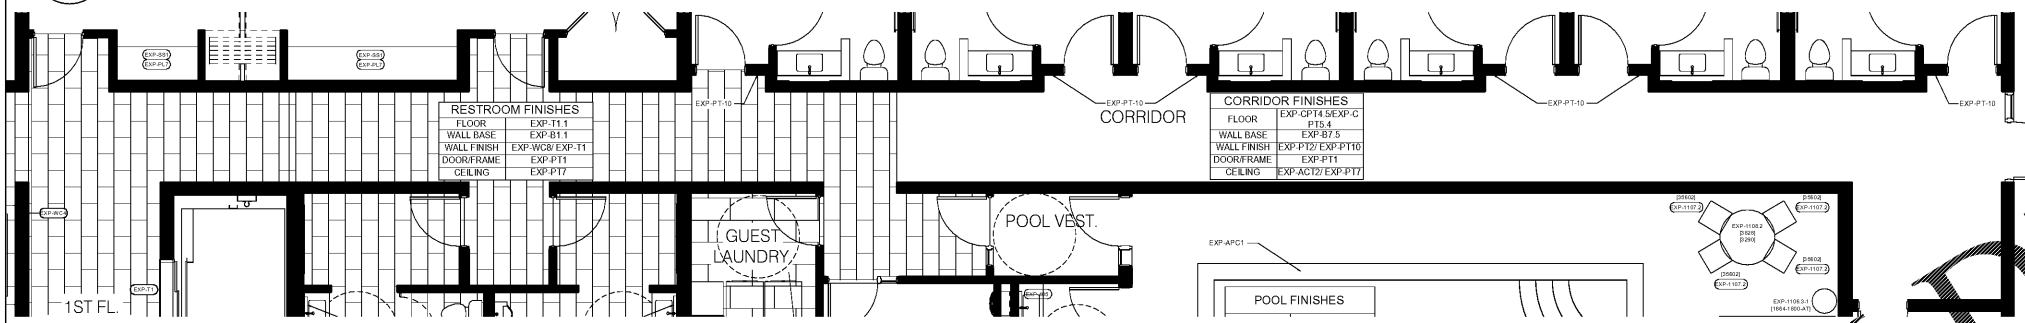


2 ENLARGED FIRST FLOOR RIGHT CORRIDOR FINISH PLAN & SCHEDULE
SCALE: 3/16" = 1'-0"

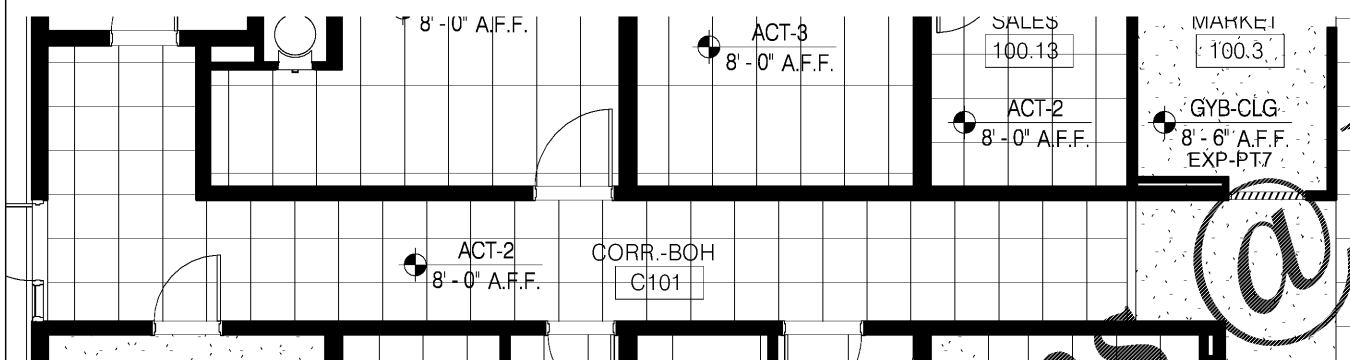

1 ENLARGED FIRST FLOOR LEFT CORRIDOR RCP PLAN & SCHEDULE
SCALE: 1/4" = 1'-0"

RCP SCHEDULE

ITEM CODE	ITEM	QTY
EXP-404	PENDANT LIGHT AT GREAT ROOM	10
EXP-408	TRACK LIGHTING @ BREAKFAST BAR	18
EXP-ACT2.1	2'X2'X1.5" ACOUSTIC CEILING/ GRID SYSTEM	
EXP-ACT2.2	2'X2'X.75" ACOUSTIC CEILING / GRID SYSTEM	
EXP-ACT3	2'X4'X1" ACOUSTIC CEILING/ GRID SYSTEM	
EXP-ACT4	2'X4'X5/8" ACOUSTIC CEILING/ GRID SYSTEM	
EXP-PT7	PAINT AT CEILING	

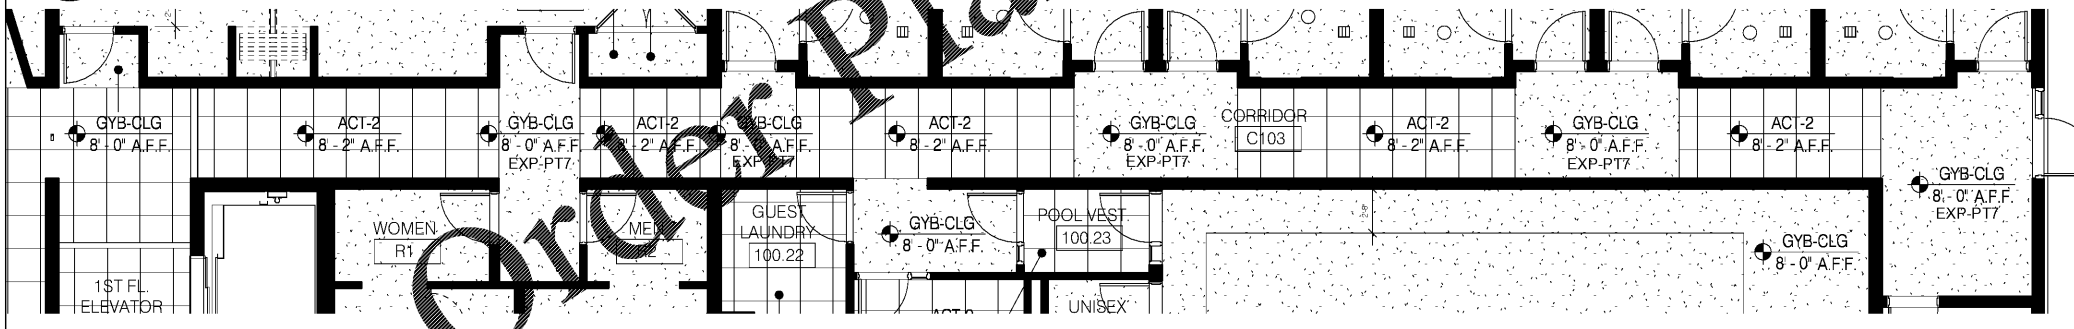

2 ENLARGED FIRST FLOOR RIGHT CORRIDOR RCP PLAN & SCHEDULE
SCALE: 3/16" = 1'-0"

DRAWING TITLE
PUBLIC SPACE LAYOUT

PROJECT
HOLIDAY INN EXPRESS
WILSON, NC

SCALE
AS NOTED

DATE
05-20-2019

DWN BY
JLM

CHECKED BY
DND

REVISED

GENERAL NOTES

GENERAL CONTRACTOR

PURCHASING COMPANY

DRAWING NO

ID.06