


1 GREAT ROOM BAR HEIGHT TABLE/ WINDOW ELEVATION  
SCALE: 1/2" = 1'-0"

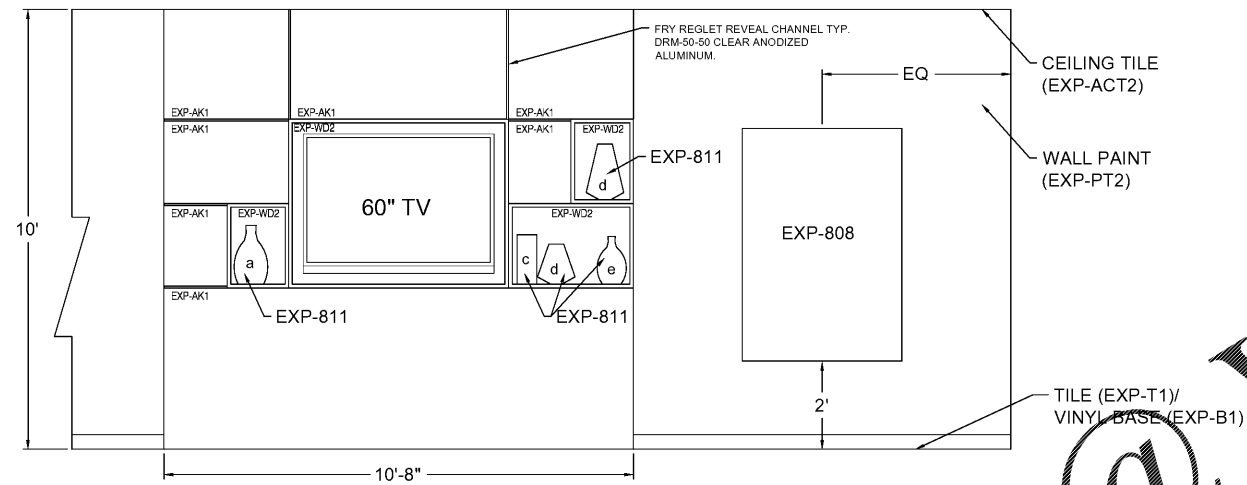

2 GREAT ROOM MEDIA WALL ELEVATION  
SCALE: 1/2" = 1'-0"

DRAWING TITLE  
PUBLIC SPACE LAYOUT

PROJECT  
HOLIDAY INN EXPRESS  
WILSON, NC

SCALE  
\*AS NOTED\*  
DATE  
05-20-2019

DWN BY  
JLM

CHECKED BY  
DND

REVISED

GENERAL NOTES

GENERAL CONTRACTOR

PURCHASING COMPANY

DRAWING NO

ID.X4