



1 GUEST LAUNDRY FOLDING COUNTER ELEVATION
SCALE: 1/2" = 1'-0"

2 MEETING ROOM ARTWORK ELEVATION
SCALE: 1/2" = 1'-0"


4 FITNESS HAMPER ELEVATION
SCALE: 1/2" = 1'-0"

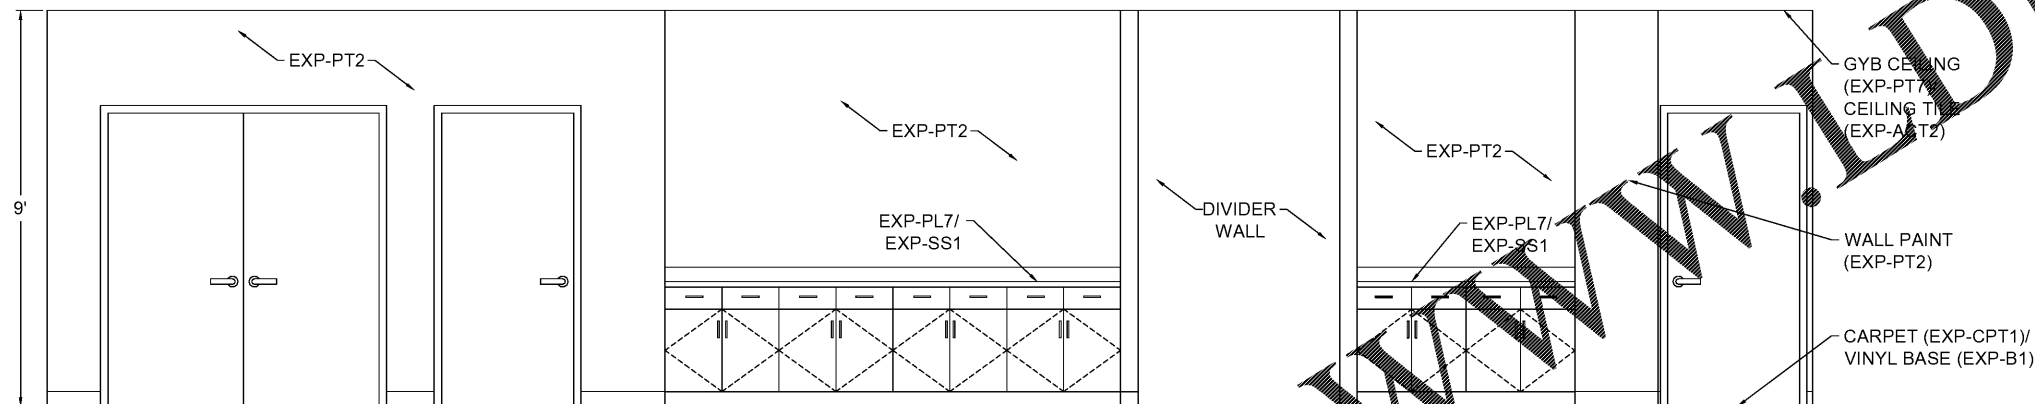

3 MEETING ROOM CABINET ELEVATION
SCALE: 1/2" = 1'-0"

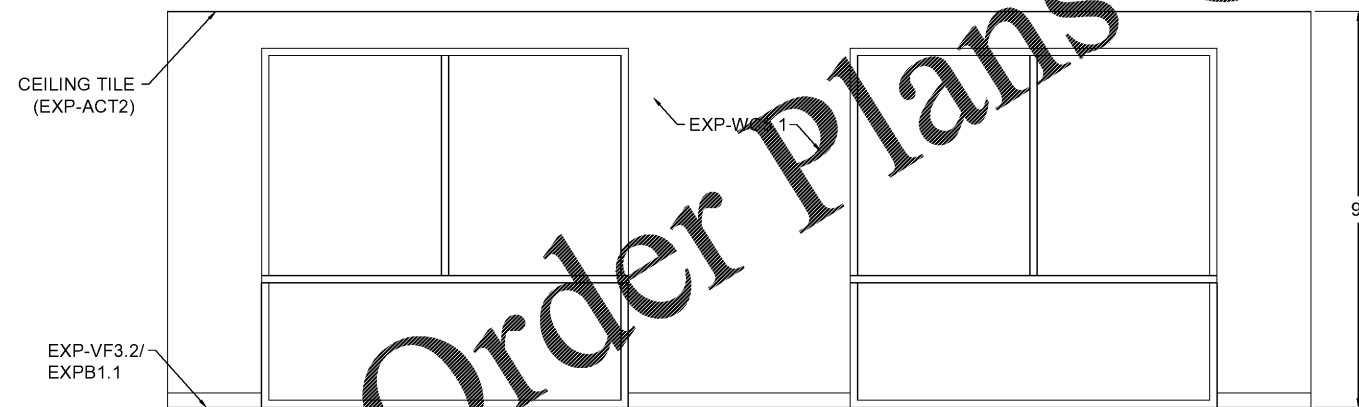

5 FITNESS ROOM WINDOW ELEVATION
SCALE: 1/2" = 1'-0"

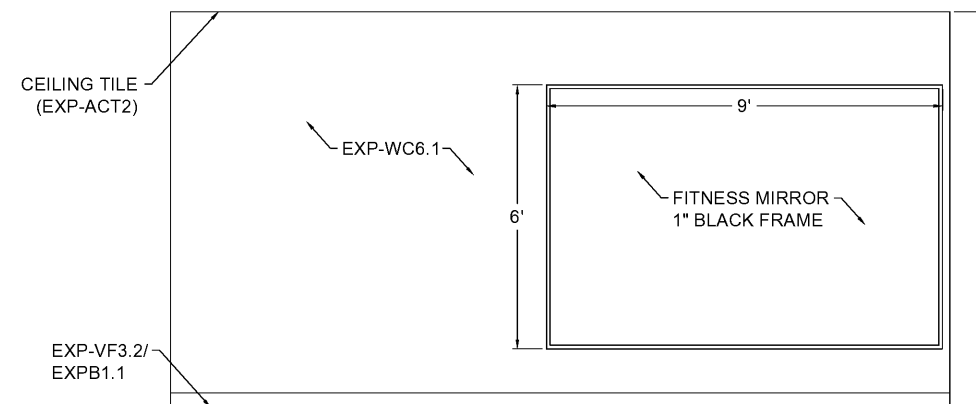

6 FITNESS ACCENT WALL ELEVATION
SCALE: 1/2" = 1'-0"

DRAWING TITLE
PUBLIC SPACE LAYOUT

PROJECT
HOLIDAY INN EXPRESS
WILSON, NC

SCALE
AS NOTED
DATE
05-20-2019

DWN BY
JLM

CHECKED BY
DND

REVISED

GENERAL NOTES

GENERAL CONTRACTOR

PURCHASING COMPANY

DRAWING NO

ID.X5