




1 POOL AREA TYP. WALL FINISH ELEVATION
 SCALE: 1/2" = 1'-0"

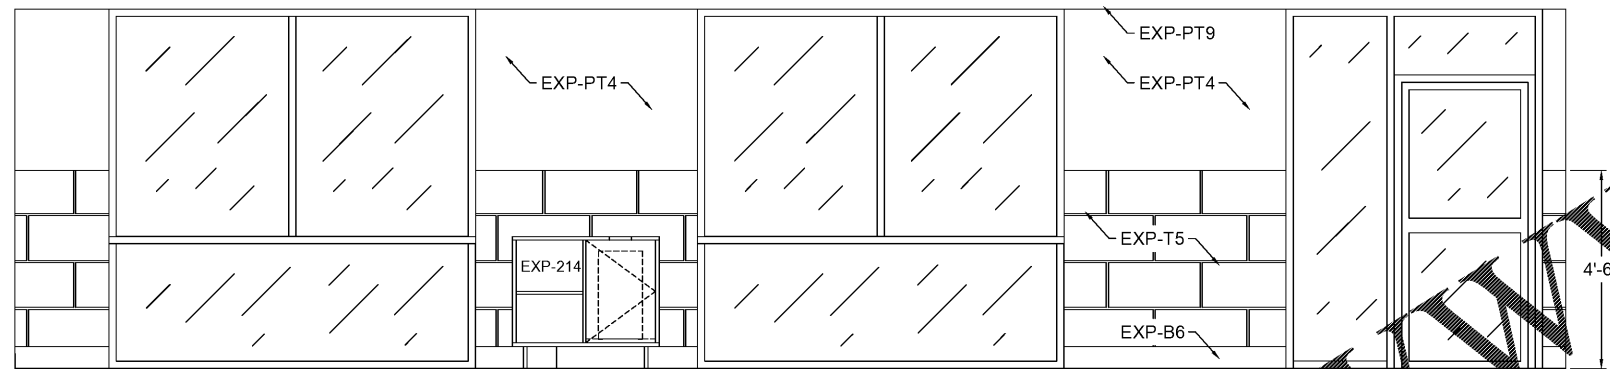

2 POOL AREA WINDOW ELEVATION
 SCALE: 1/2" = 1'-0"

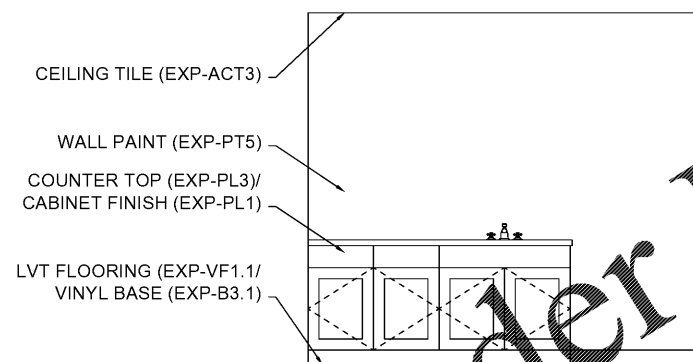

3 EMPLOYEE BREAKROOM COUNTER ELEVATION
 SCALE: 1/2" = 1'-0"

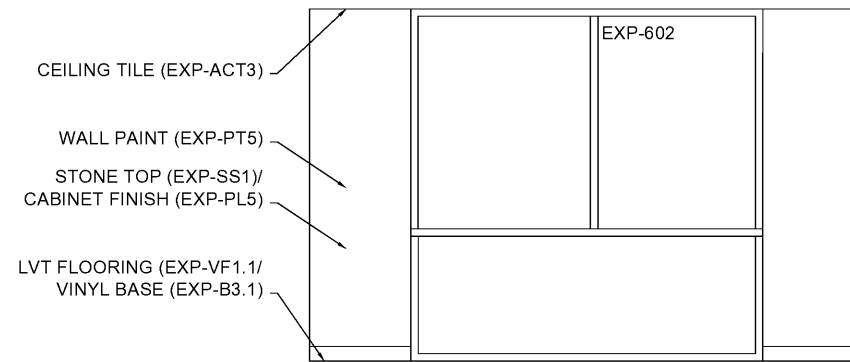

4 EMPLOYEE BREAKROOM WALL ELEVATION
 SCALE: 1/2" = 1'-0"

DRAWING TITLE
 PUBLIC SPACE LAYOUT

PROJECT
 HOLIDAY INN EXPRESS
 WILSON, NC

SCALE
 AS NOTED
 DATE
 05-20-2019

DWN BY
 JLM

CHECKED BY
 DND

REVISED

GENERAL NOTES

GENERAL CONTRACTOR

PURCHASING COMPANY

DRAWING NO

ID.X6