



1 POOL SECTION
1/2" = 1'-0"

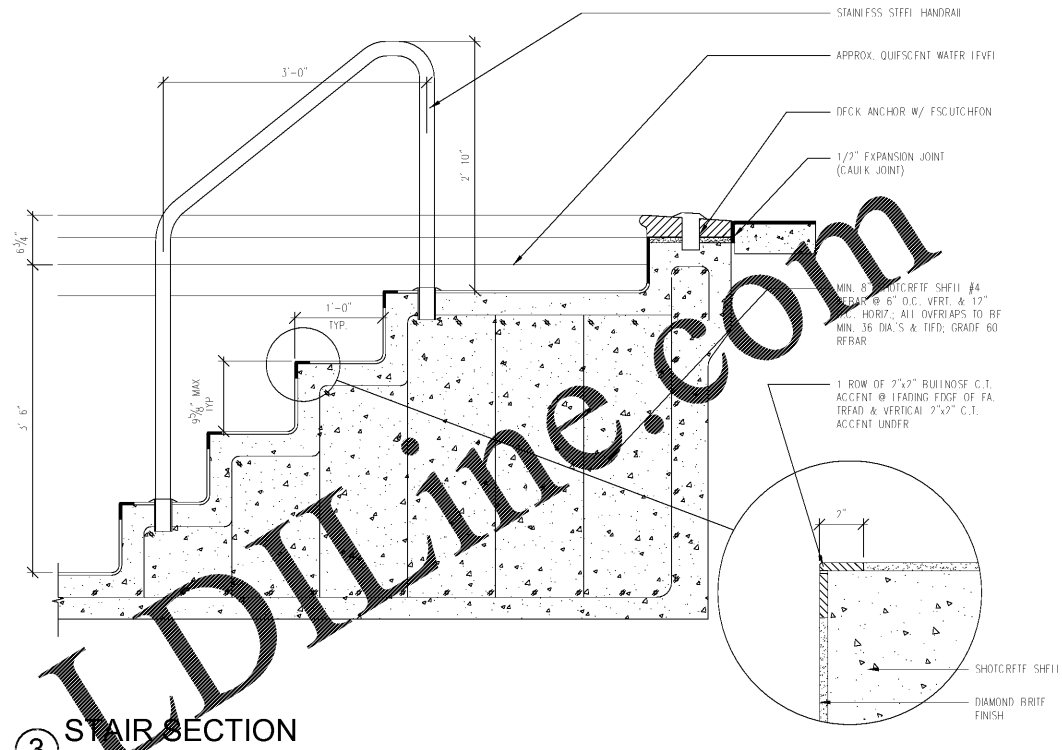

3 STAIR SECTION
1" = 1'-0"

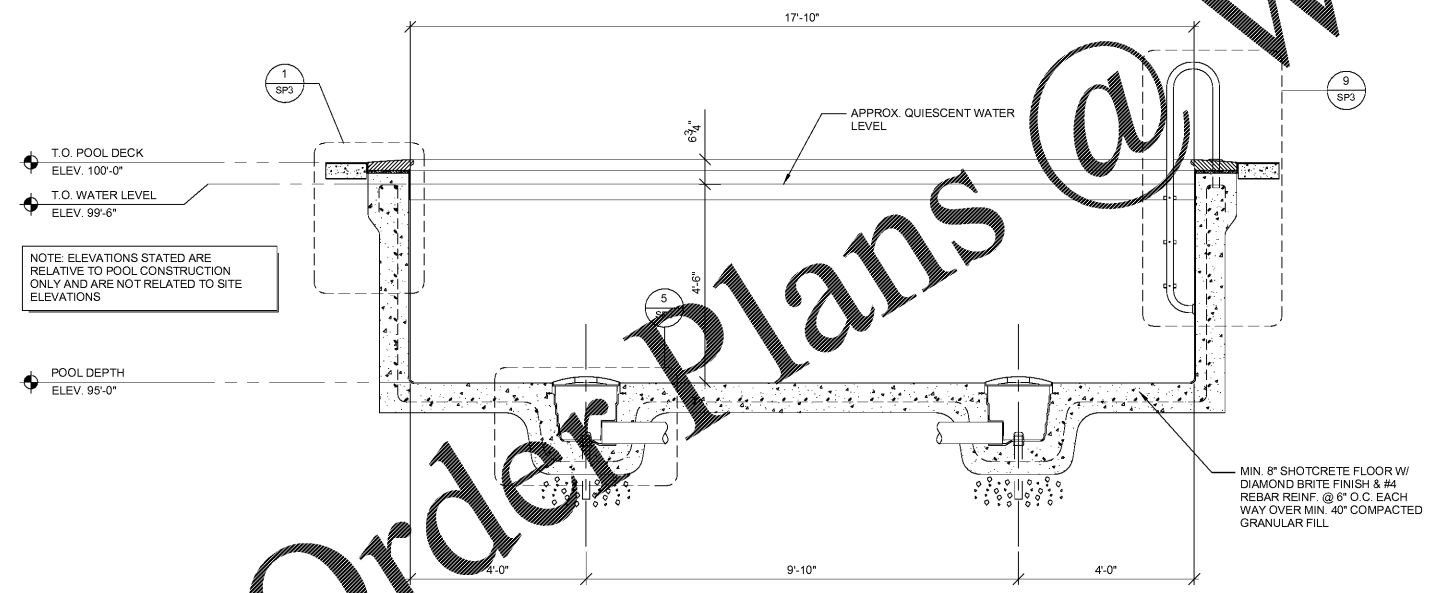


2 POOL SECTION
1/2" = 1'-0"

No.	Description	Date

DISCLAIMER: PC is providing, by agreement with certain parties, materials stored electronically. The parties recognize that data, plans, specifications, reports, drawings, and other documents are subject to unauthorized alteration, copying, transmission, conversion, media degradation, software error or human alteration. Accordingly, all such documents are provided as a guide only and not as a record document. Any reliance thereon is deemed to be solely the responsibility of the user. The user shall retain a stamped hard copy of the Architect's instruments of service as the only true documents of record.

MEISTER-COX ARCHITECTS
 INFO@MEISTER-COX.COM
 PHONE: 610-375-1331 FAX: 610-375-4655
 1522 PENN AVENUE WYOMISSING, PA 19310
 WWW.MEISTER-COX.COM

 

POOL SECTIONS
 HOLIDAY INN EXPRESS & SUITES
 INTERSECTION OF HAYNES PLACE & LAMM RD.
 WILSON, NC 27783

STATUS:	BIDDING
PROJ. DATE:	06-07-19
PROJ. NO.:	18-176
PRINTED:	6/7/2019 7:12:44 PM
DRAWN BY:	RFF
CHECKED BY:	TGC

SHEET NO.
SP2
 SCALE:
 As indicated

