




**NOVUS**

*always new*  
1950 ABBOTT STREET, STE 605  
CHARLOTTE, NC 28203  
704-373-3101  
FAX 704-373-3103  
WWW.NOVUSARCHITECTS.COM



**carrie frye**  
interior design  
2126 CHARLOTTE DR.  
CHARLOTTE, NC 28203  
704-996-7705  
WWW.CFSTUDIO.COM

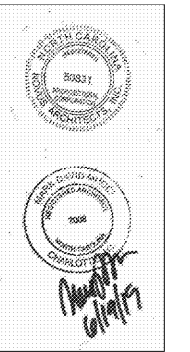

**BR+A**  
300 West Summit  
Office Bldg


300 West Summit Ave.  
Suite #310  
Charlotte, NC 28203

PROJECT NUMBER: 19-018  
CONSTRUCTION ISSUE: 6.20.2019

**LIFE SAFETY  
PLAN**

**A1.00**

Order Plans @ WWW.LDILine.com

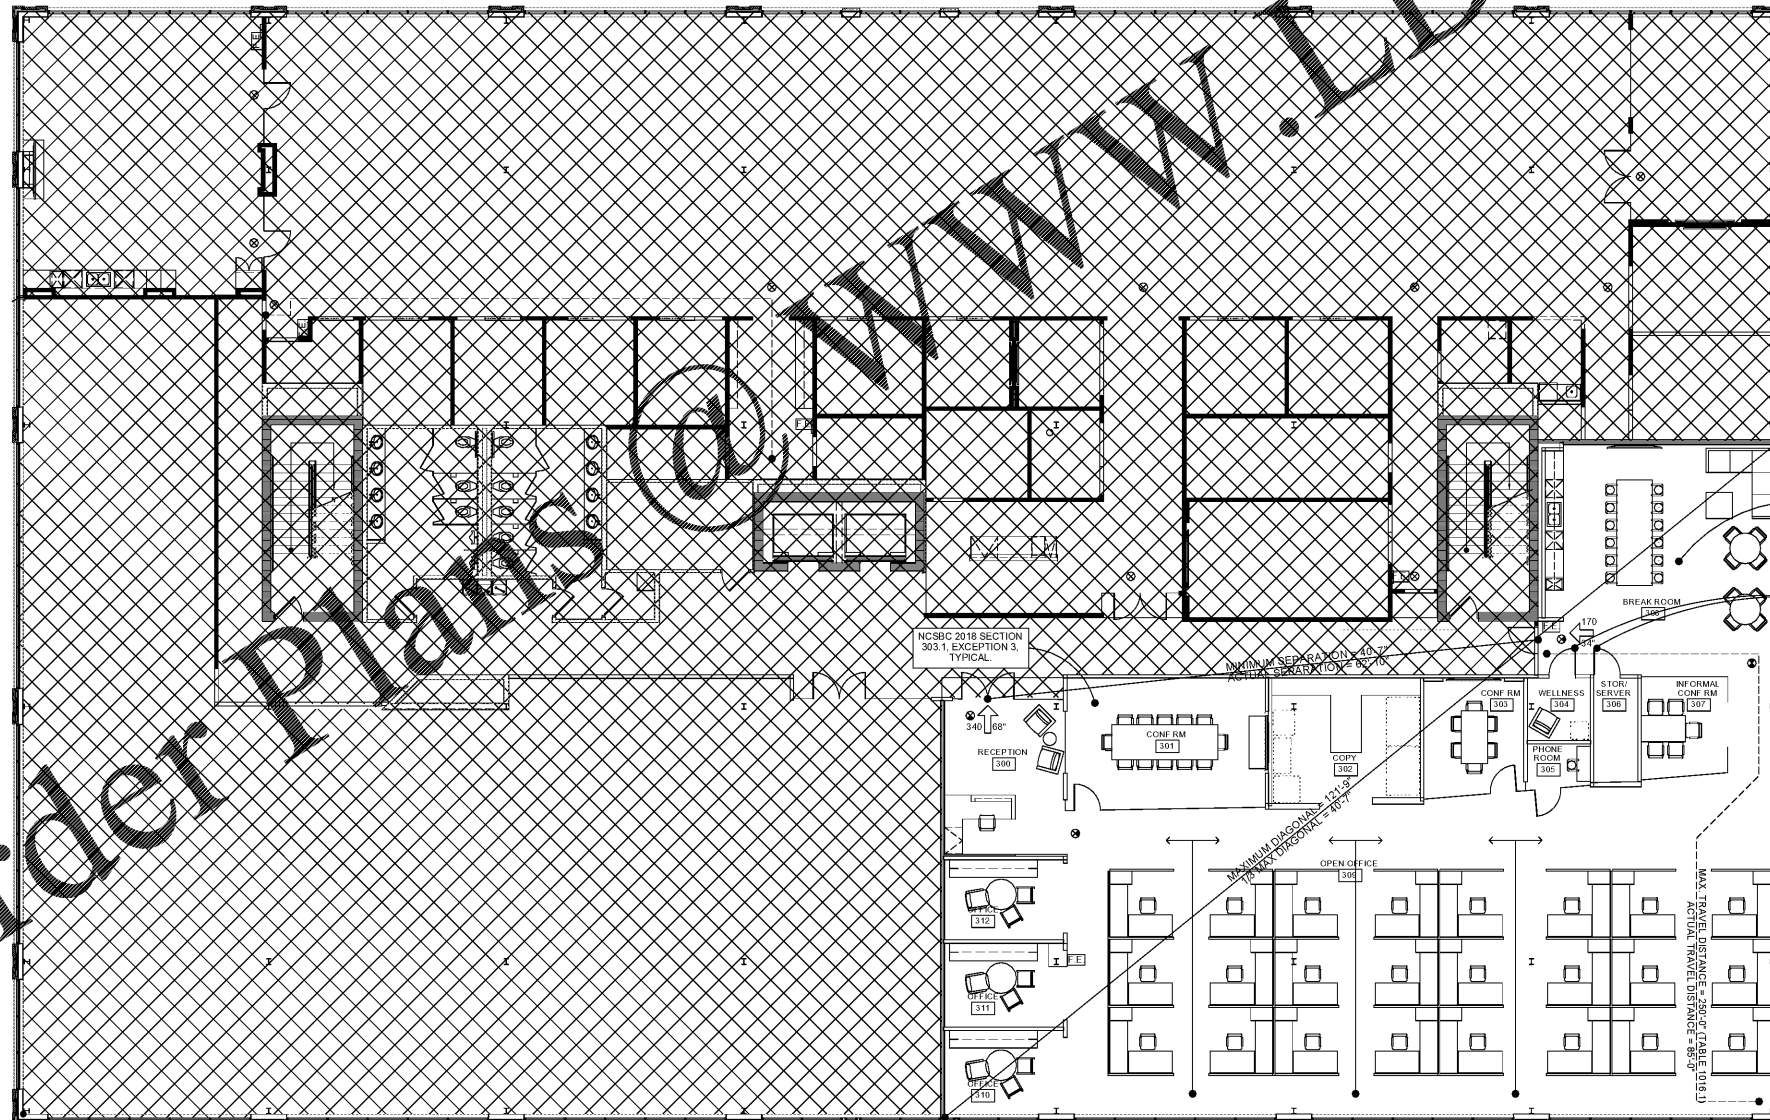

ASSEMBLY "A-3" OCCUPANCY  
469 SF @ 15 NET = 32 OCCUPANTS

MAX 7" OVERLAP OF EXIT PATH

BUSINESS "B" OCCUPANCY  
5,514 SF @ 100 GROSS = 56 OCCUPANTS

TOTAL WORK AREA = 5,514 SF  
CONSTRUCTION TYPE II-B, SPRINKLERED

**LEGEND**

- MAX. DIAGONAL
- EXIT SEPARATION
- EGRESS PATH
- EXIT SIGN
- SEMI-RECESSED FIRE EXTINGUISHER CABINET; 5C TO FIELD 1500" IF EXISTING SPRINKLER SYSTEM IS "QUICK RESPONSE" IN WHICH CASE EXTINGUISHERS SHALL ONLY BE REQUIRED IN LOCATIONS SPECIFIED UNDER NCIBC 906.1, ITEMS 2 THRU 6.
- EXIT WIDTH & MAX. EGRESS OCCUPANT CAPACITY (IF IN BOX)
- NOT IN AREA OF WORK

**1 LIFE SAFETY PLAN**  
SCALE: 1/8"=1'-0"

THESE DOCUMENTS ARE SUBJECT TO COPYRIGHT PROTECTION ACT AS INTELLECTUAL PROPERTY. SIMILAR PROTECTION IS ALSO APPLICABLE TO ELECTRONIC INFORMATION IN ANY FORM. THE USE OF THESE DOCUMENTS OR THE ELECTRONIC INFORMATION CONTAINED THEREIN IS PROHIBITED UNLESS OTHERWISE AUTHORIZED IN WRITING BY THE ARCHITECT/ENGINEER.