




14 ELEVATION @ CONF 303
 SCALE: 1/4"=1'-0"

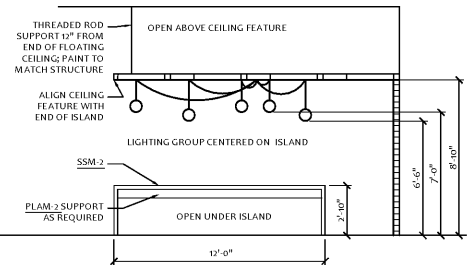


13 ELEVATION @ CONF 303
 SCALE: 1/4"=1'-0"

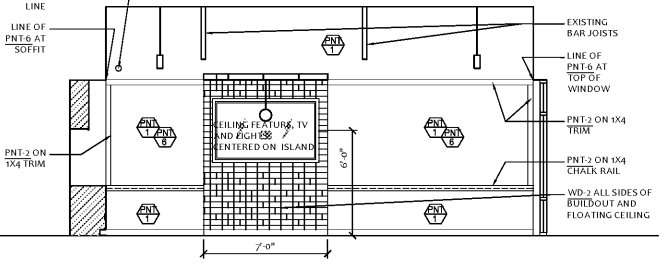


12 ELEVATION @ BREAK 308
 SCALE: 1/4"=1'-0"

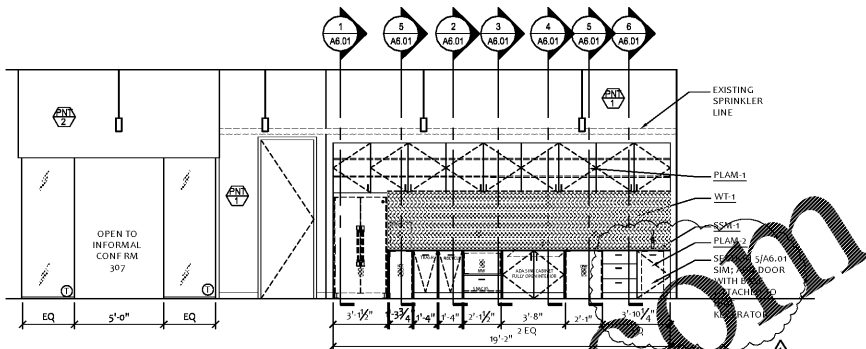


11 ELEVATION @ BREAK 308
 SCALE: 1/4"=1'-0"

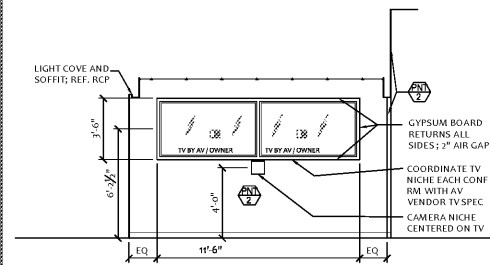


10 ELEVATION @ CONF 301
 SCALE: 1/4"=1'-0"

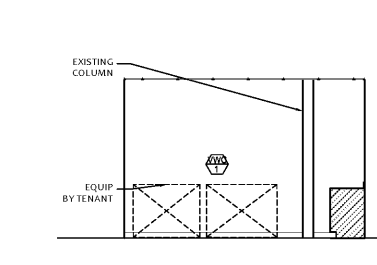


9 ELEVATION @ COPY 302
 SCALE: 1/4"=1'-0"

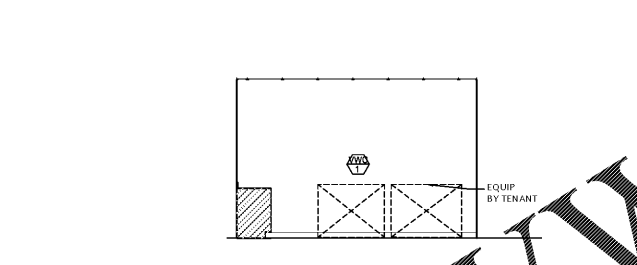


8 ELEVATION @ COPY 302
 SCALE: 1/4"=1'-0"

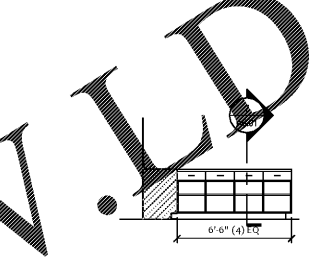


7 ELEVATION @ COPY 302
 SCALE: 1/4"=1'-0"

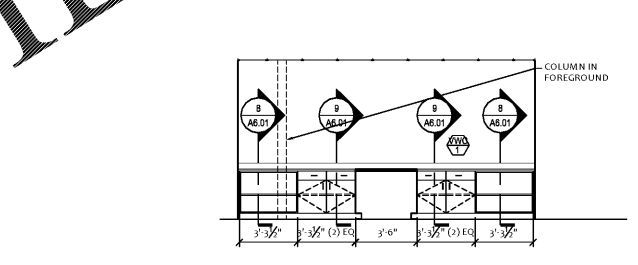


6 ELEVATION @ COPY 302
 SCALE: 1/4"=1'-0"

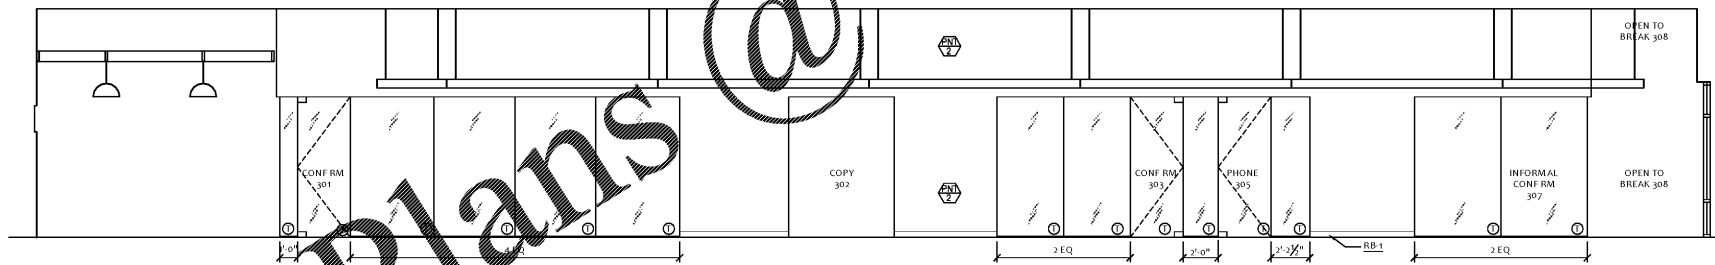


5 ELEVATION FACING CONFERENCE, COPY, PHONE
 SCALE: 1/4"=1'-0"

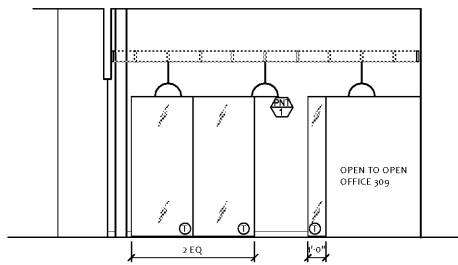


4 ELEVATION @ PUBLIC CORRIDOR FACING ENTRY
 SCALE: 1/4"=1'-0"

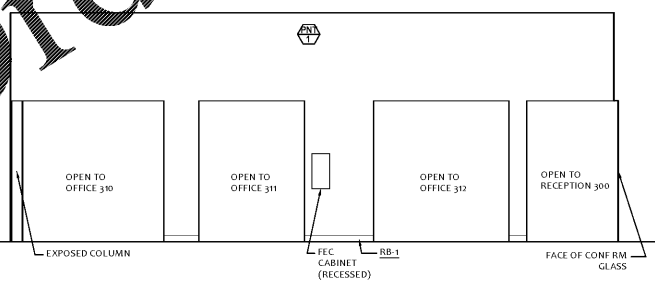

3 ELEVATION @ OFFICES
 SCALE: 1/4"=1'-0"

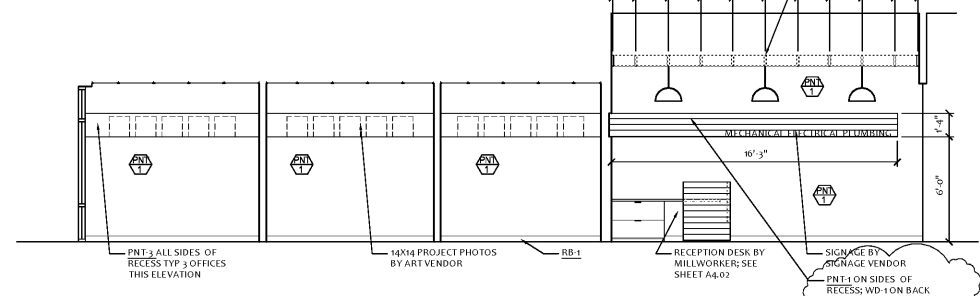

2 ELEVATION @ RECEPTION 300 AND OFFICES
 SCALE: 1/4"=1'-0"

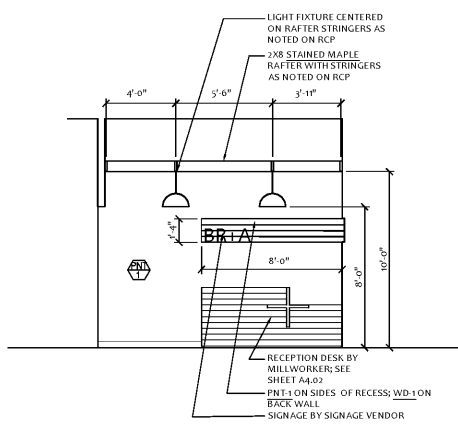

1 ELEVATION @ RECEPTION 300
 SCALE: 1/4"=1'-0"

Order Plans @

WWW.LDILine.com