



Order Plans @ www.LDILine.com

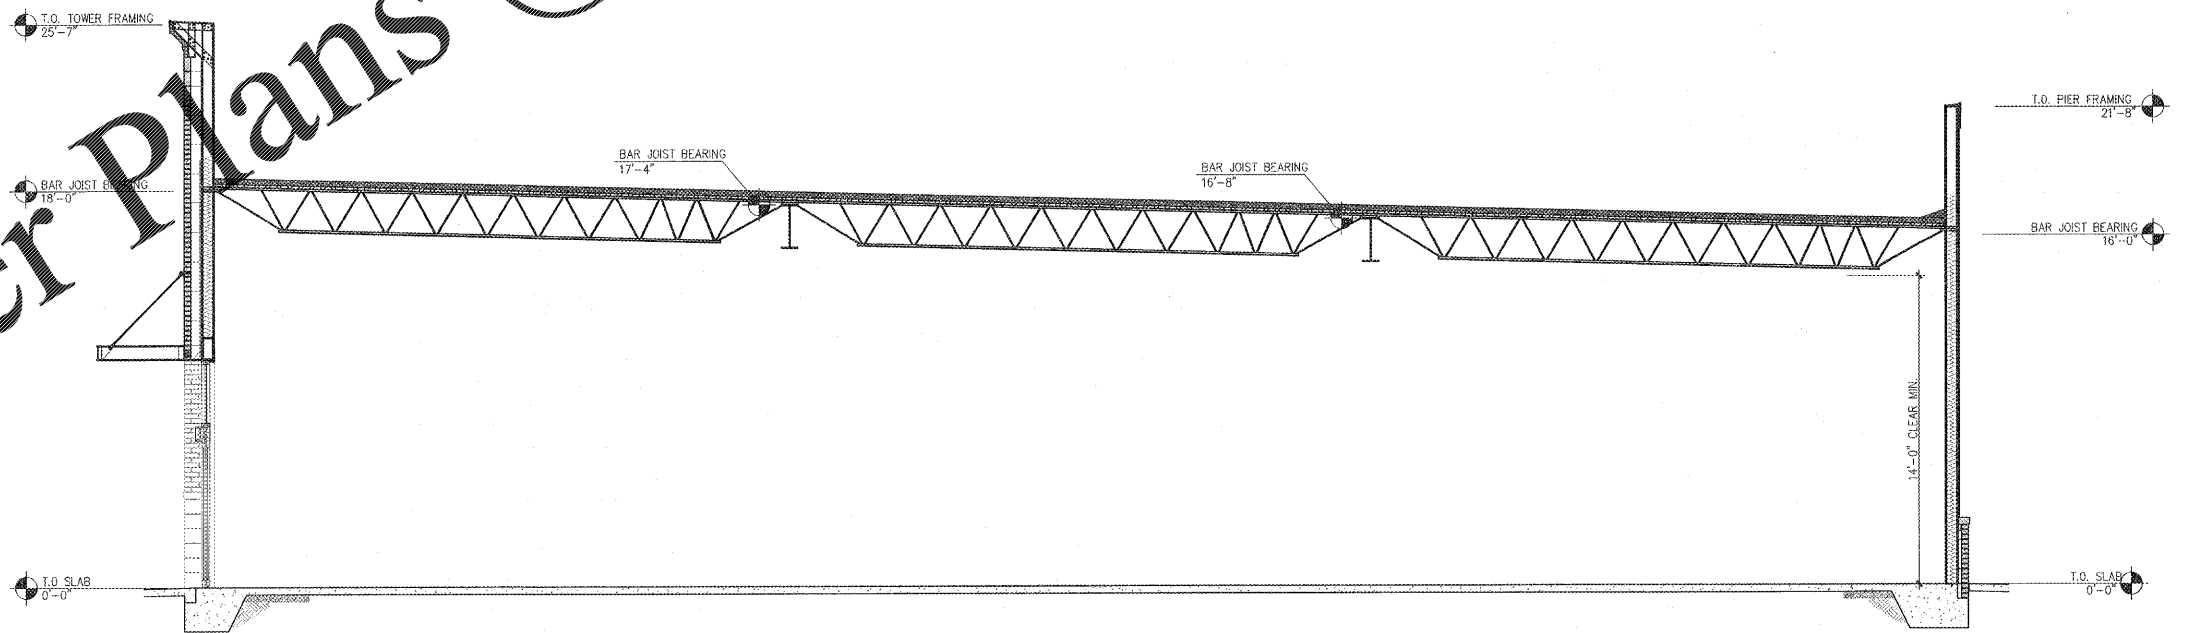

1 BUILDING SECTION
A301 SCALE: 1/4" = 1'-0"

LMI Project No. 19120.00
THIS DRAWING IS THE PROPERTY OF THE ARCHITECT AND MAY NOT BE REPRODUCED OR USED WITHOUT HIS WRITTEN PERMISSION.
LMI ASSOCIATES
ARCHITECTS
3005 CARRINGTON MILLE BLDG.
WINSTON-SALEM, N.C. 27159
PHONE: 336.254.0107 FAX: 336.444.5399

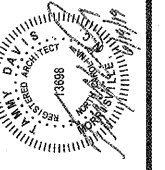

PROJECT: RETAIL SHOPS
4809 COUNTRY CLUB ROAD
WINSTON SALEM, NC
DRAWING: BUILDING SECTIONS

Revisions	
REVISION DATE	

PROJECT DATE
6/19/2019
Drawn By
MTP
Checked By
TD
Sheet No.
A301