




**A502 STOREFRONT WINDOW JAMB DETAIL**  
SCALE: 3" = 1'-0"

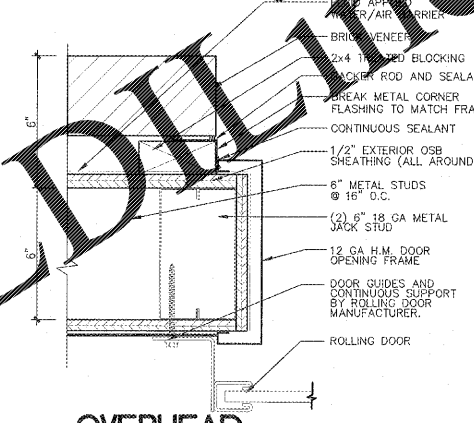


**5 A502 OVERHEAD DOOR JAMB DETAIL**  
SCALE: 3" = 1'-0"

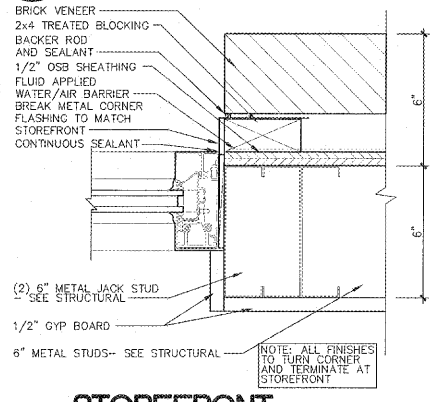



**2 A502 STOREFRONT WINDOW JAMB DETAIL**  
SCALE: 3" = 1'-0"

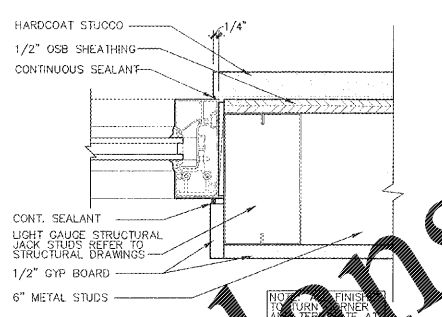


**9 A502 STOREFRONT WINDOW JAMB DETAIL**  
SCALE: 3" = 1'-0"

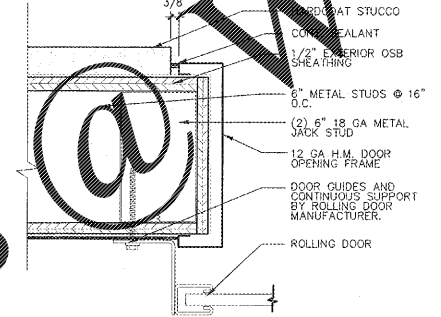


**8 A502 OVERHEAD DOOR JAMB DETAIL**  
SCALE: 3" = 1'-0"

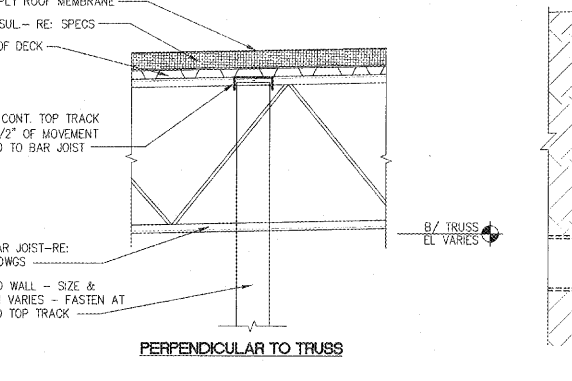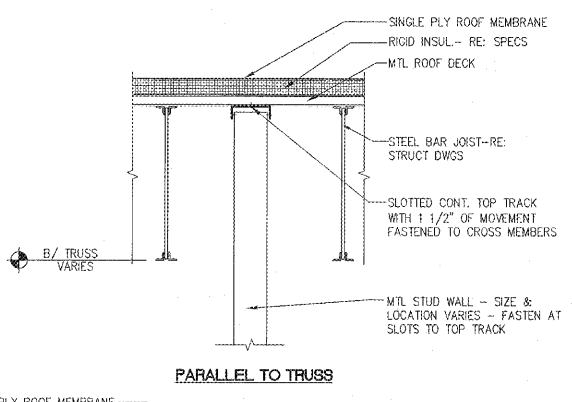


**4 A502 NON-BEARING STUD WALL SUPPORT TO TRUSS**  
SCALE: 3/4" = 1'-0"

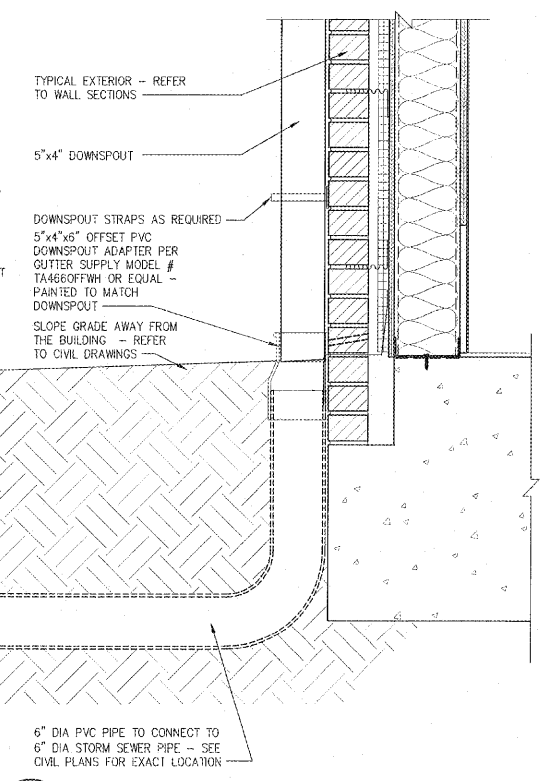

**1 A502 MAIN ROOF DOWNSPOUT DETAIL**  
SCALE: 1-1/2" = 1'-0"

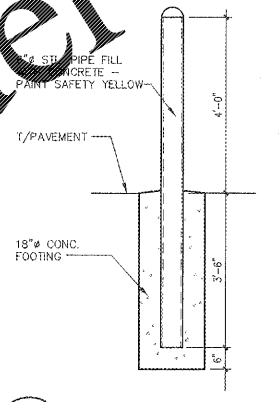

**7 A502 TYPICAL BOLLARD**  
SCALE: 1/2" = 1'-0"

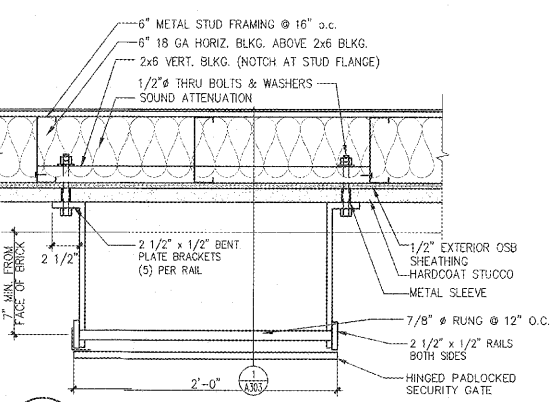

**6 A502 LADDER DETAIL**  
SCALE: 1 1/2" = 1'-0"

Order Plans

www.lidline.com

PROJECT: **RETAIL SHOPS**  
4809 COUNTRY CLUB ROAD  
WINSTON SALEM, NC  
DRAWING: **DETAILS**

Revisions
REVISION DATE
PROJECT DATE 6/19/2019
Drawn By MTP
Checked By TD