


Revisions	
REVISION	DATE

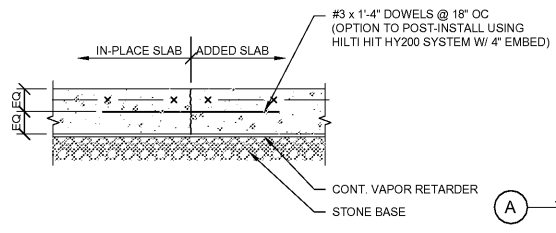


SLAB LEAVE-OUT DETAIL
1 1/2" = 1'-0"

FOUNDATION SCHEDULE				
MARK	WIDTH	LENGTH	THICKNESS	REINFORCING
F3.0	3'-0"	3'-0"	12"	(3) #6 EA WAY BOTT
F4.0	4'-0"	4'-0"	12"	(4) #6 EA WAY BOTT
F5.0	5'-0"	5'-0"	16"	(5) #6 EA WAY BOTT

- FOUNDATION PLAN NOTES:
- TOP OF CONCRETE = 0'-0".
 - T/FTG DENOTES TOP OF FOOTING = -0'-6" INTERIOR, UNO = -2'-0" EXTERIOR, UNO.

- FOUNDATION KEYNOTES:
- 1.0A 4" CONC SLAB REINF W/ 6x6-W1.9x1.9 WWR ON 10" VAPOR RETARDER ON 4" STONE BASE ON GRADE.
 - 1.0B CJ DENOTES CONTROL JOINT. CONTROL JOINT SHALL BE PLACED AT 15 FEET OC MAX. SLAB UNITS SHALL BE JOINT LAYOUTS SHALL BE AS SQUARE AS POSSIBLE & WITH A MAXIMUM ASPECT RATIO OF 1.25 TO 1. IN ADDITION, CONTROL JOINTS SHALL BE LOCATED AT THE CORNERS OF ALL ISOLATION POCKETS. REFER TO 1/S-1.0 FOR DETAILS.
 - 1.0C STUDS @ 16" OC.
 - 1.0D BRICK LEDGE, REF SECTIONS.
 - 1.0E REF SHEAR WALL SCHEDULE SHEET S1.3.
 - 1.0F EXTERIOR WALLS SHALL BE 600S162-43 MIL STUDS @ 16" OC WITH (3) STUDS CENTERED ON EACH JOIST.
 - 1.0G TENANT SLAB LEAVE-OUT WHERE INDICATED. INSTALL STONE BASE COURSE AND VAPOR RETARDER PER NOTE 1.0A. DOWEL SLAB PER DETAIL AS1.0

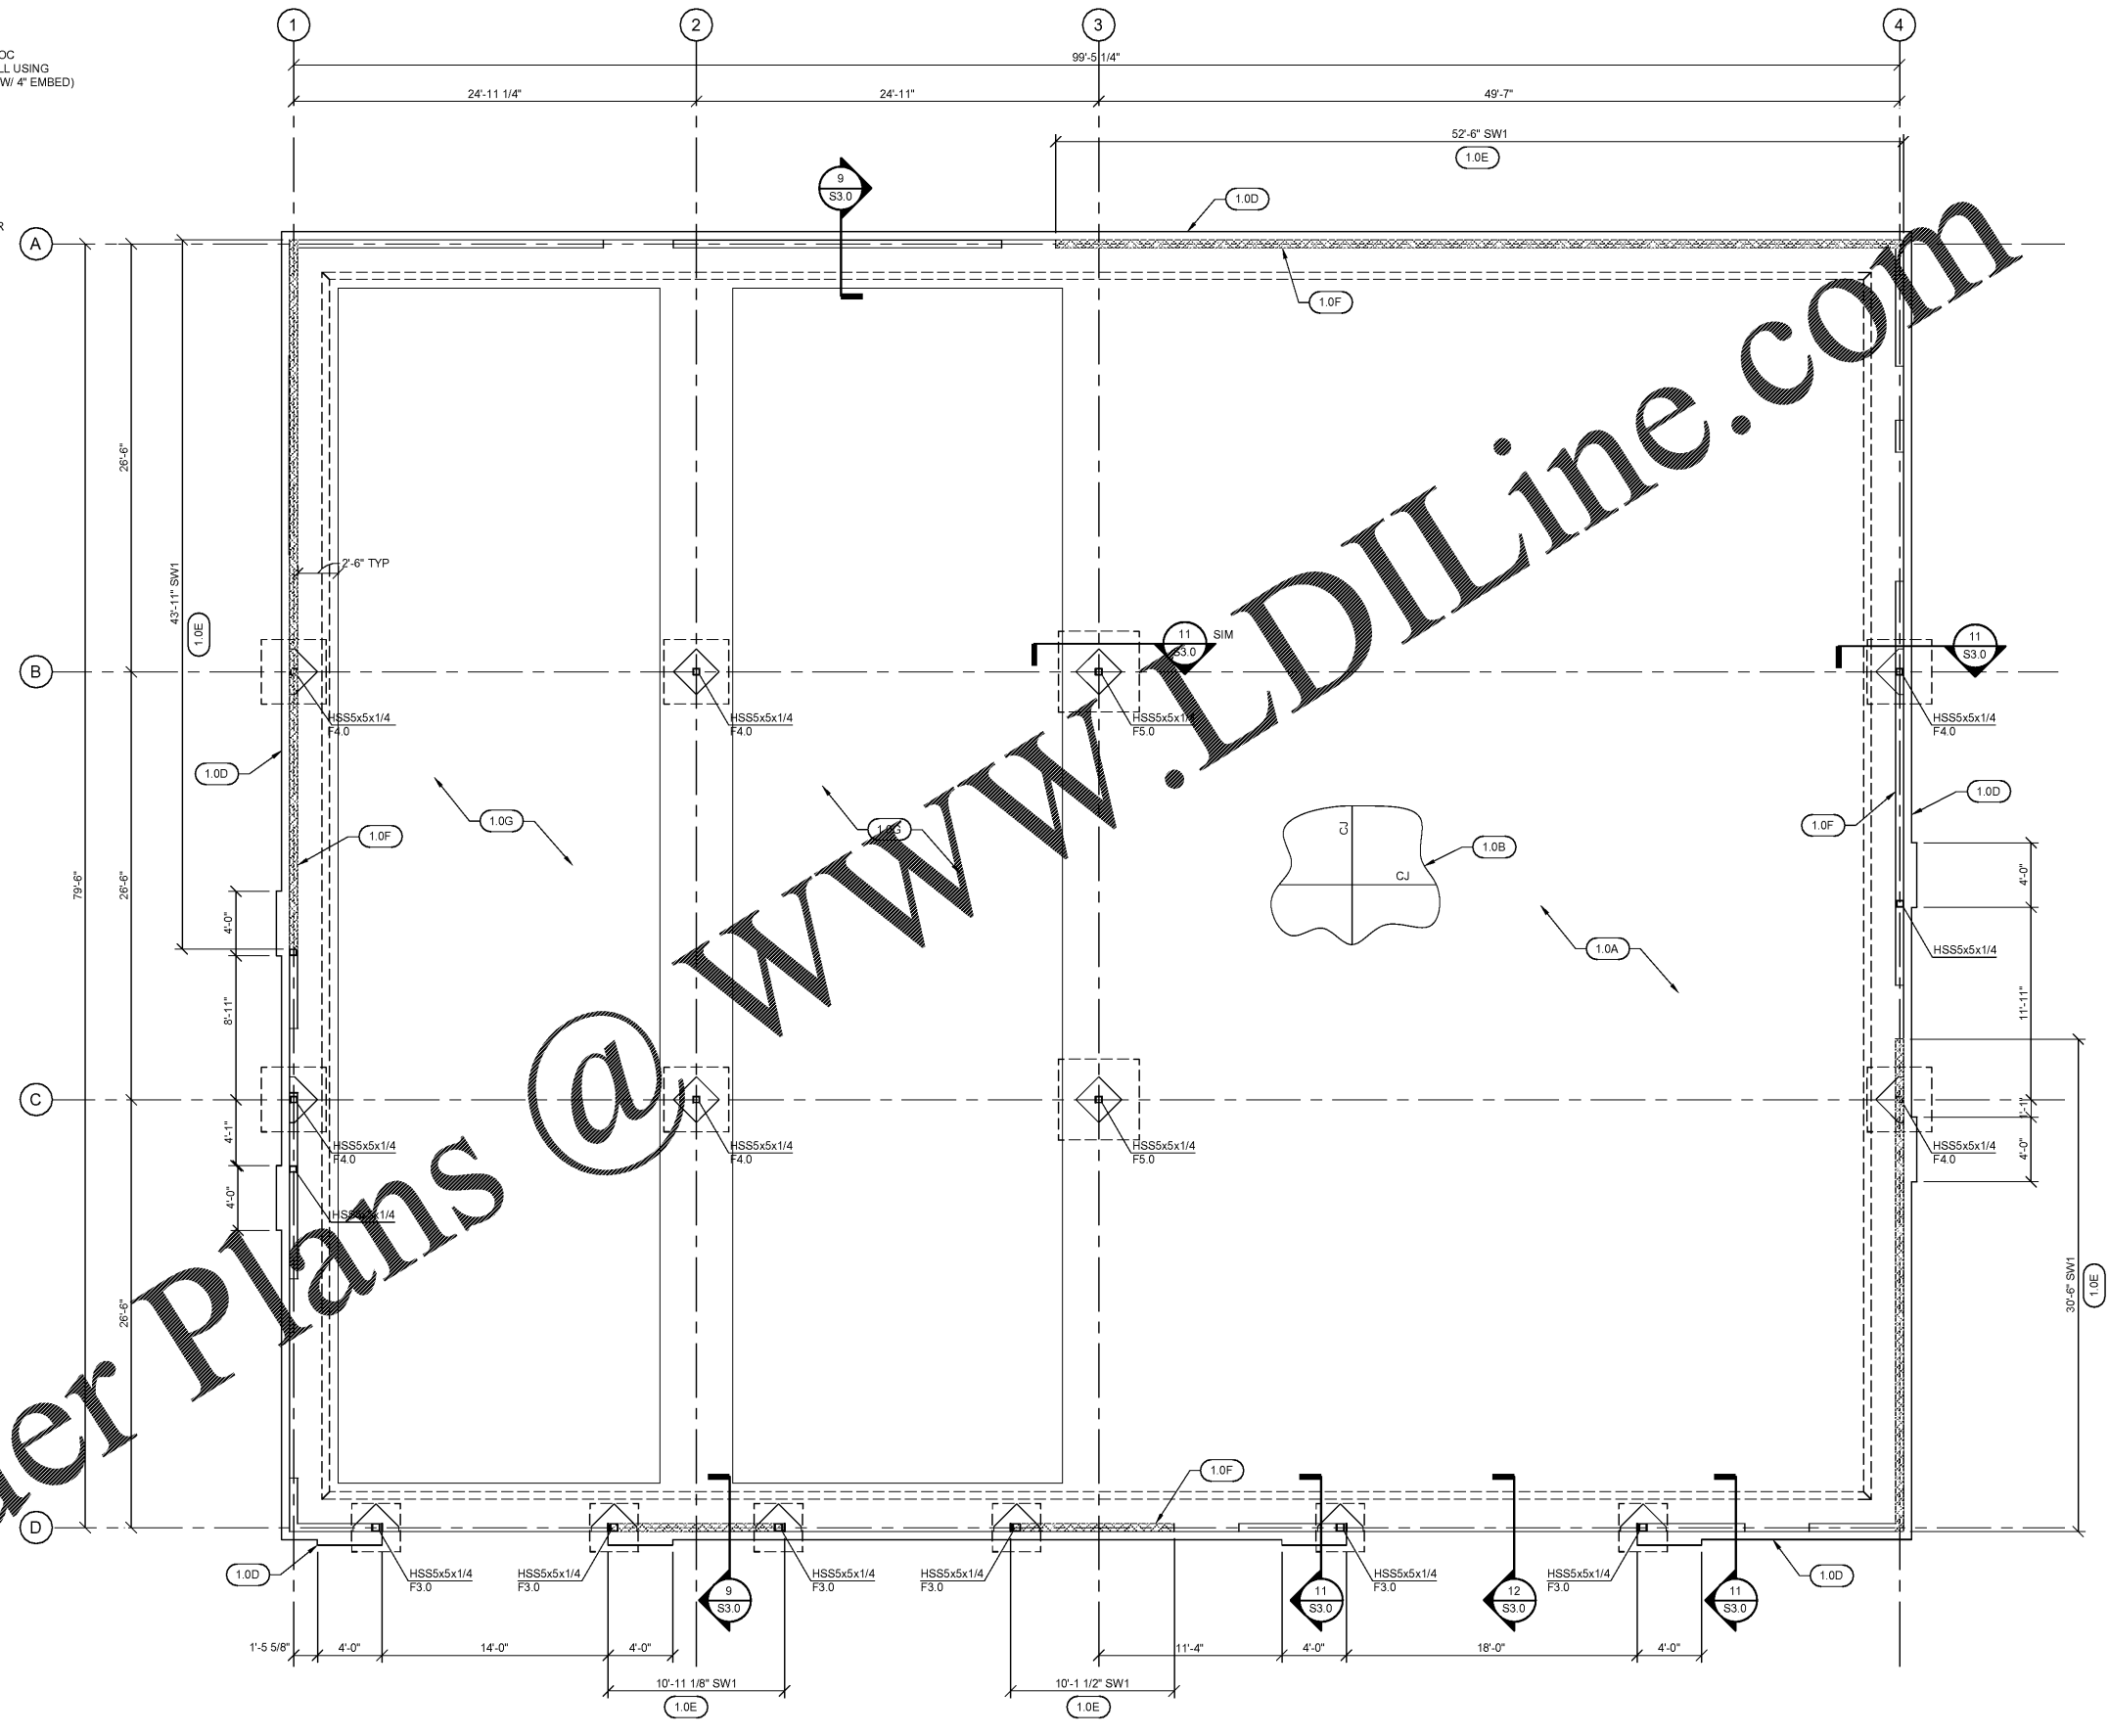

FOUNDATION PLAN
3/16" = 1'-0"

Order Plans @ WWW.LDILine.com