



Order Plans @

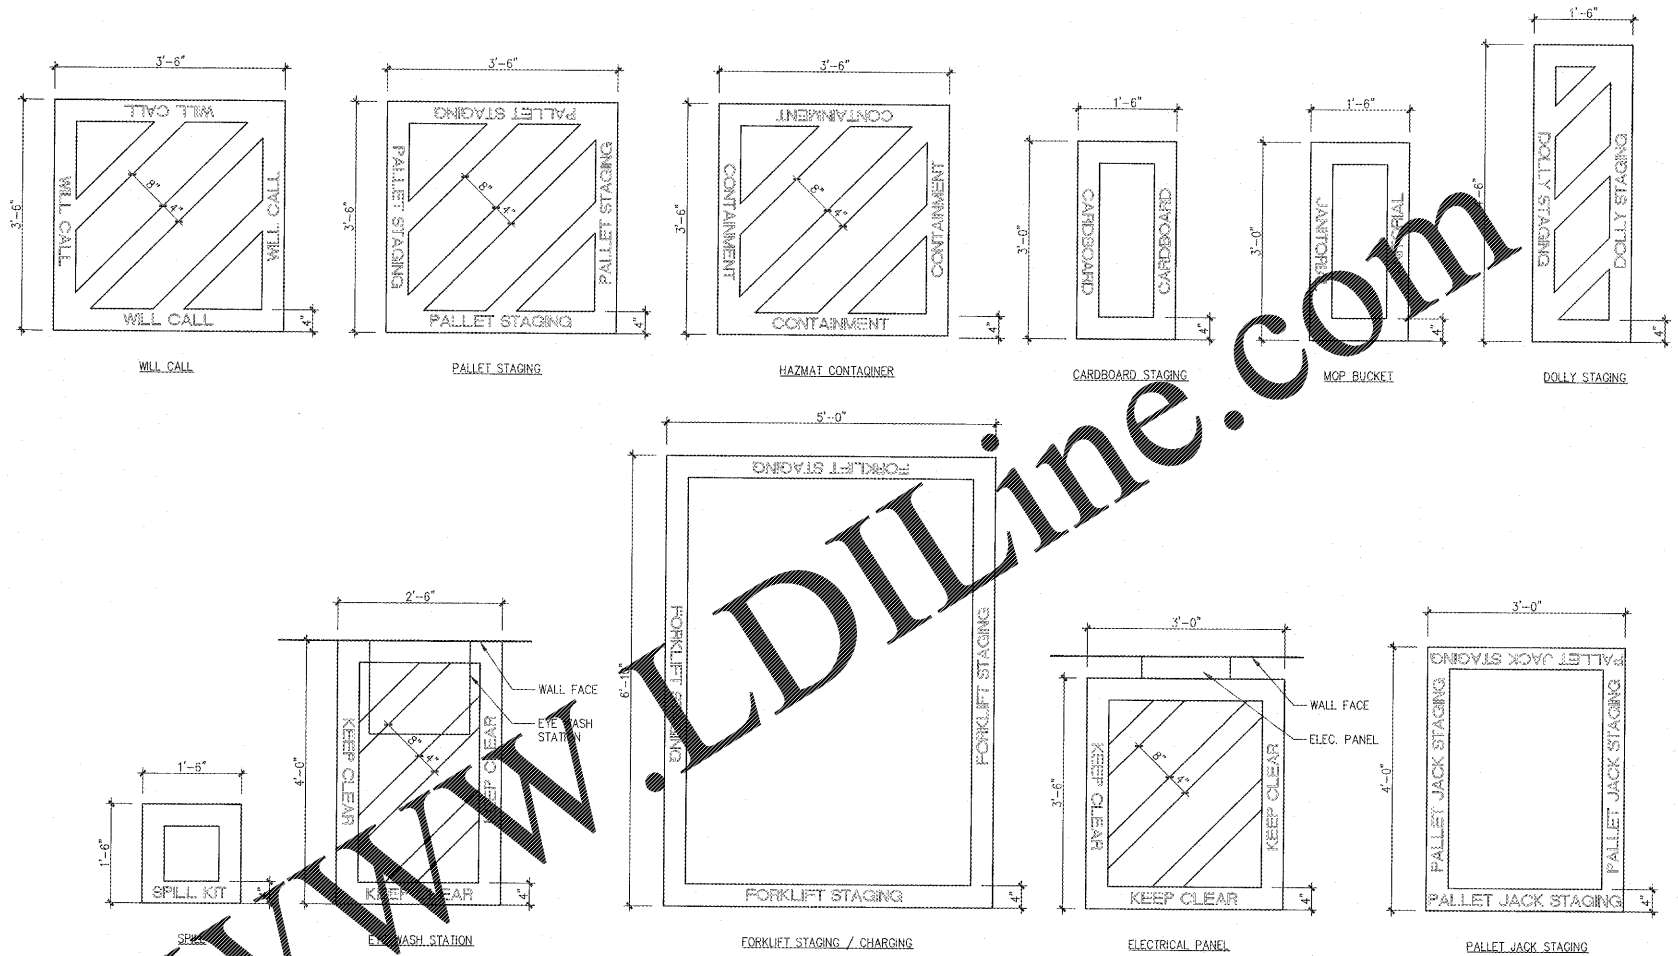


4 STRING DETAILS A501 SCALE: 3/4" = 1'-0"


NOTE: CONFIRM ALL FLOOR STRIPING LOCATIONS WITH SW ENGINEER PRIOR TO APPLICATION. NOT ALL OPTIONS PROVIDED WILL BE USED. LETTERS SHALL BE MINIMUM 2" HIGH AND SHALL CONTRAST WITH THE BACKGROUND COLOR. ALL BORDERS AND STRIPES SHALL BE 4" WIDE. STRIPES WHERE INDICATED SHALL BE SPACED 8" APART AND APPLIED DIAGONALLY. STRIPE REGULATORY AND CAUTIONARY AREAS IN YELLOW. OTHER REQUIRED STRIPED AREAS MAY BE ANY SW APPROVED COLOR.

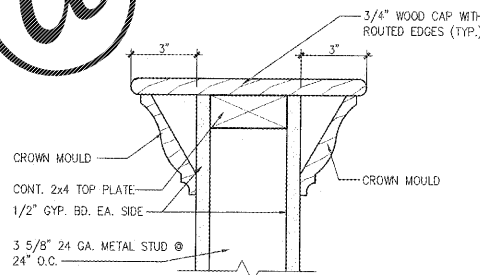

3 T-WALL END CAP DETAIL A501 SCALE: 3" = 1'-0"

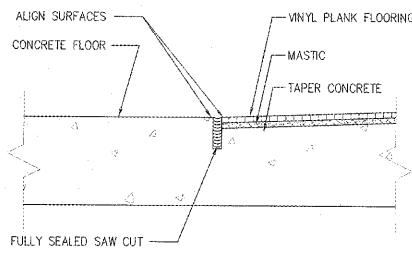

2 FLOOR TRANSITION DETAIL A501 SCALE: 3" = 1'-0"

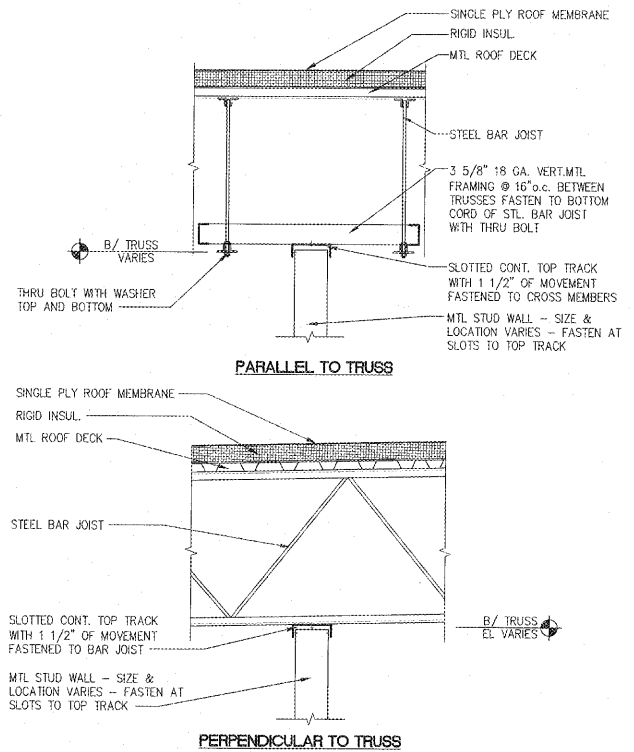

1 NON-BEARING STUD WALL SUPPORT TO TRUSS A501 SCALE: 3/4" = 1'-0"



PROJECT: **SHERWIN - WILLIAMS**
 4809 COUNTRY CLUB ROAD
 SUITE 108
 WINSTON-SALEM, NC 27104

Revisions

REVISION DATE

PROJECT DATE
6/24/2019

Drawn By
MTP

Checked By
TD

Sheet No.
A501