




A-2 RESTAURANT OCCUPANCY:			
KITCHEN	990 SF @ 200 SF/PERSON		5 PEOPLE
COOLER/FREEZER	246 SF		
STANDING AREA	80 SF @ 5 SF/PERSON		16 PEOPLE
DINING AREA	1153 SF		11 PEOPLE
TOTAL	2319 SF		22 PEOPLE
TOTAL BUILDING OCCUPANCY:			22 PEOPLE

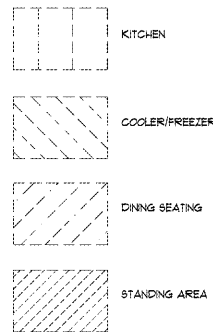

LEGEND:
 C.O.L.: CALCULATED OCCUPANT LOAD
 A.O.L.: ACTUAL OCCUPANT LOAD
 E.W.: EGRESS WIDTH
 P.H.: PANIC HARDWARE

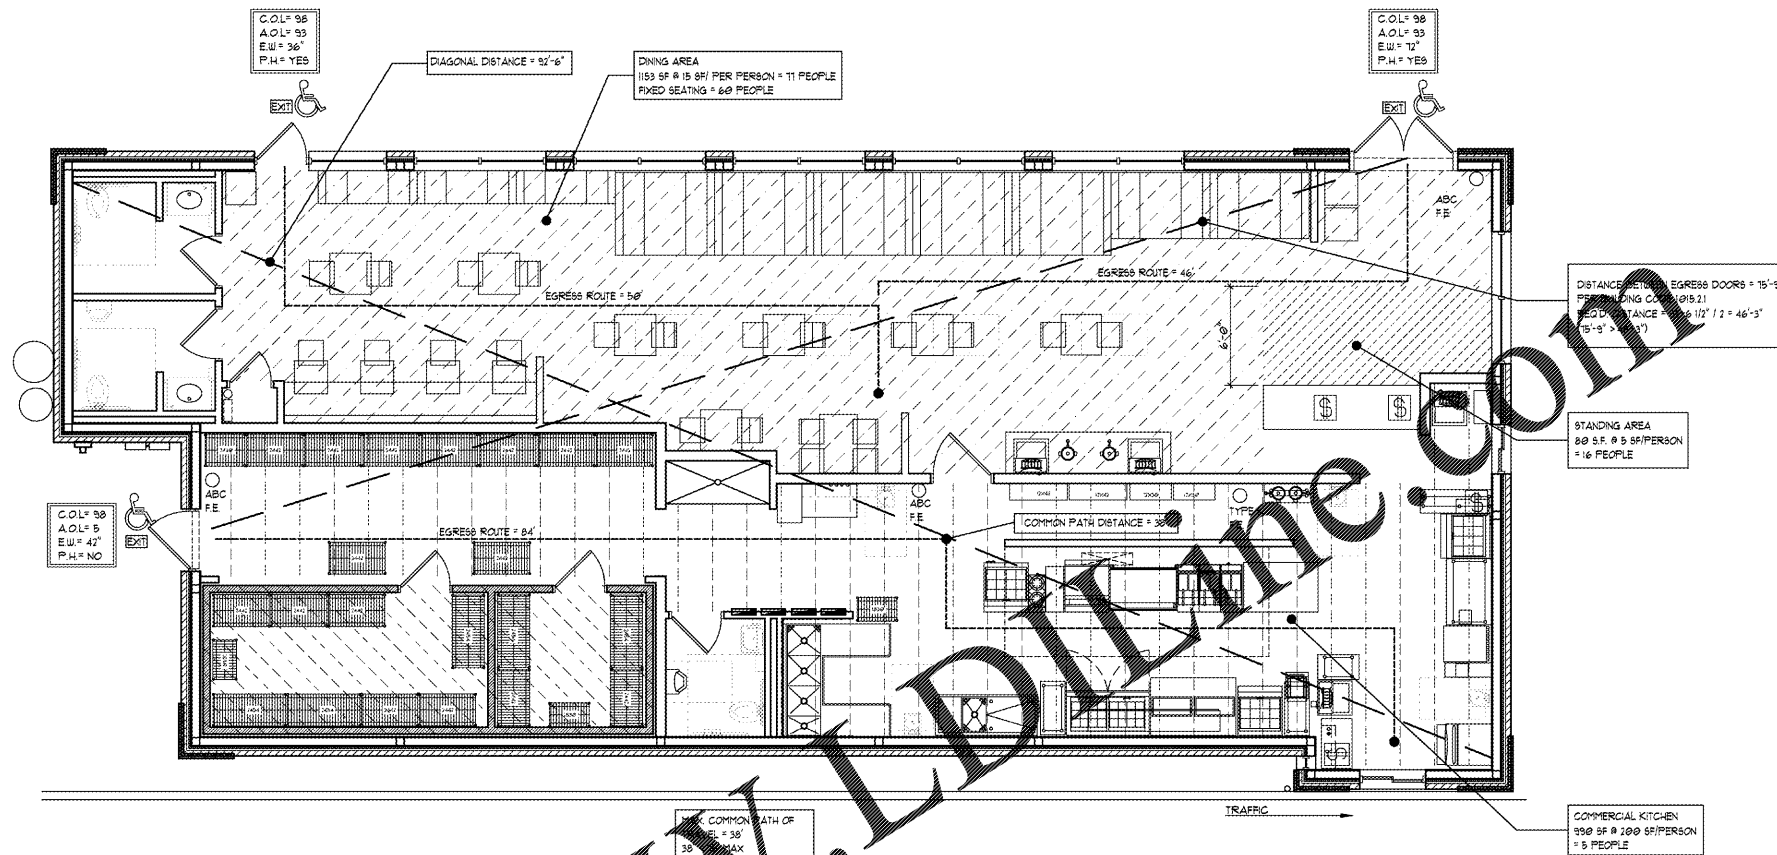

1 LIFE SAFETY PLAN
 BCS1.7 SCALE: 1/4"=1'-0"

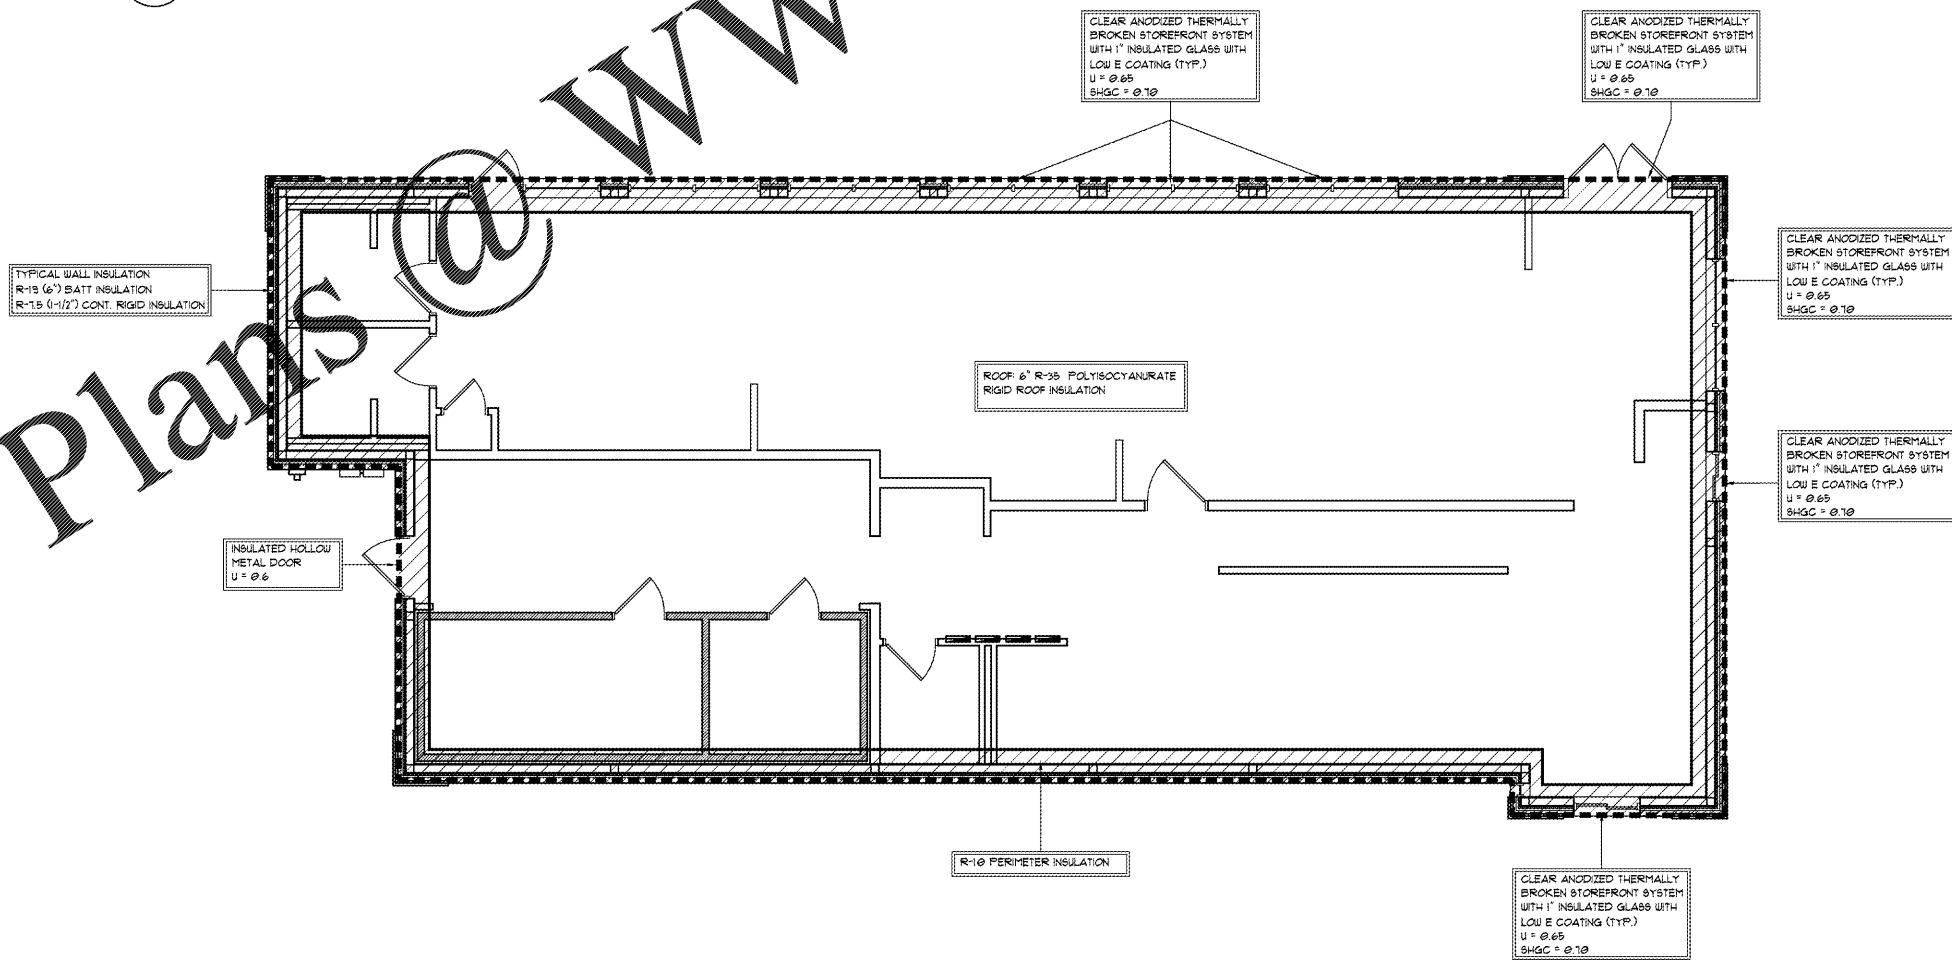

2 ENERGY PLAN
 BCS1.7 SCALE: 1/4"=1'-0"

NO.	DATE	DESCRIPTION

MK DATE DESCRIPTION REVISIONS

LIFE SAFETY AND ENERGY PLAN

DATE: 01/01/2019
 DRAWN BY: ERH
 CHECK BY: RML
 JOB NO: 19-031
 SHEET

Order Plans @ WWW.LINDSEYARCHITECTURE.COM