
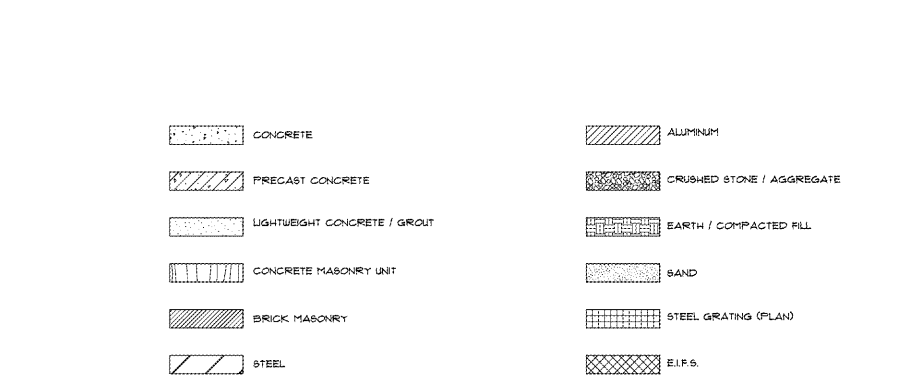
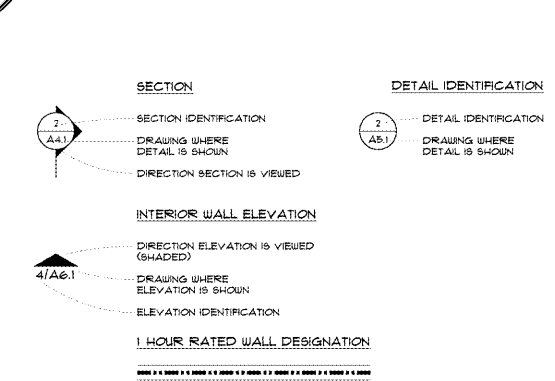
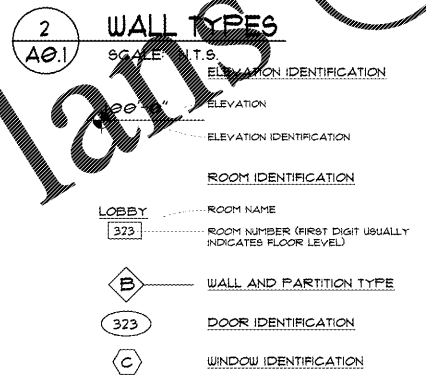
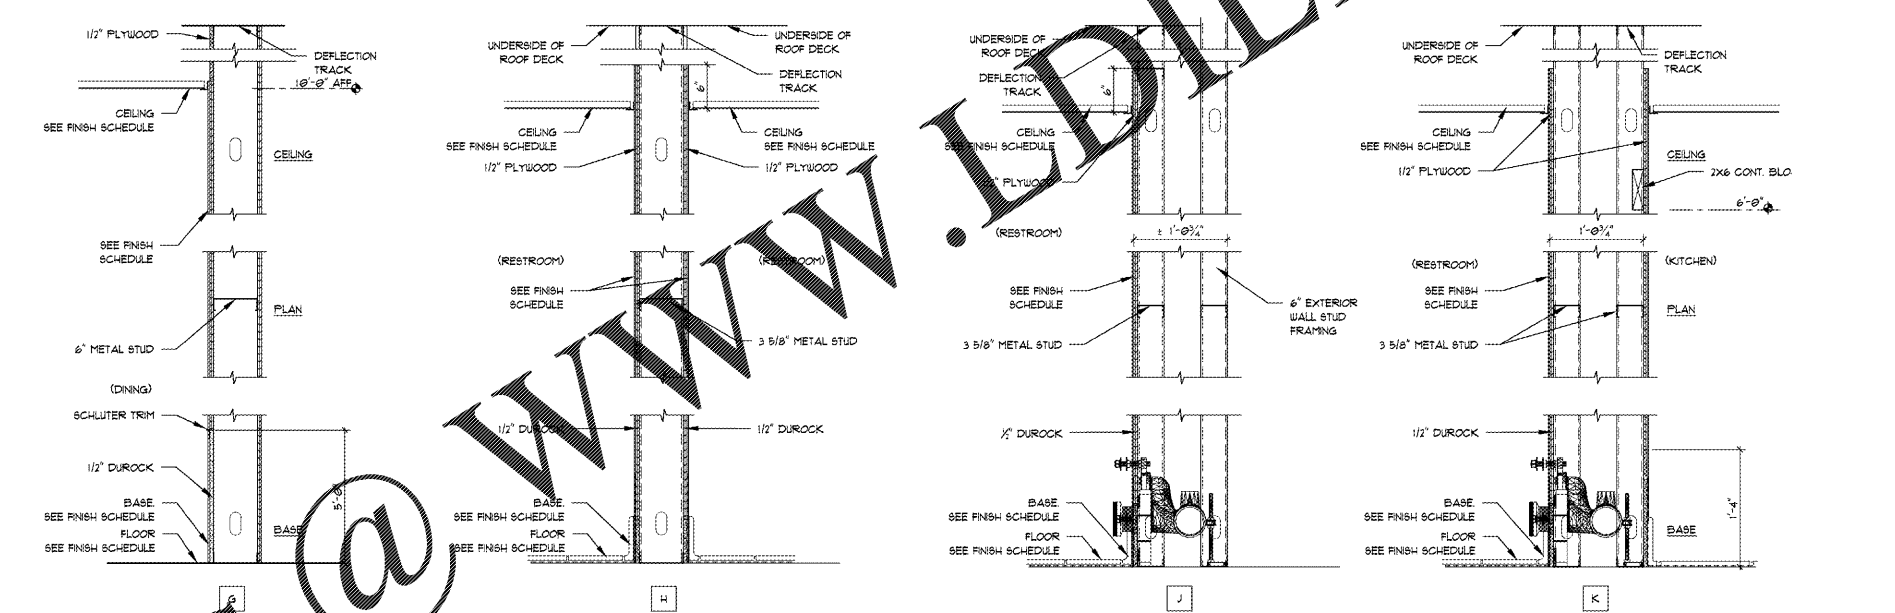


ABV. ABOVE	ADJ. ADJUSTABLE	AGG. AGGREGATE	A/C. AIR CONDITIONING	AL. ALTERNATE	ALUM. ALUMINUM	AMB. ANCHOR BOLT	ANGD. ANGLED	APPRX. APPROXIMATELY	ARCH. ARCHITECTURAL	AD. AREA DRAIN	ASB. ASBESTOS	ASPH. ASPHALT	A.T. ASPHALT TILE	AUTO. AUTOMATIC	B&MT. BASEMENT	BH. BEAM	BRG. BEARING	B.J. BISC JOINT	BET. BETWEEN	BIT. BITUMINOUS	BLK. BLOCK	BLKG. BLOCKING	BD. BOARD	B.S. BOTH SIDES	B.W. BOTH WAYS	BOT. BOTTOM	BRK. BRICK	BRZ. BRONZE	BLDG. BUILDING	B.U.R. BUILT UP ROOFING	CAB. CABINET	C.H. CABINET HEATER	CAF. CARPET	C.O. CASED OPENING	C&MT. CASHEMENT	C.I. CAST IRON	C.B. CATCH BARN	CLKG. CALKING	CLS. CEILING	CEN. CEMENT	CTR. CENTER	CER. CERAMIC	C.T. CERAMIC TILE	CHBD. CHALKBOARD	CRG. CIRCULAR	CLR. CLEARANCE	CL. CLOSET	CLS. CLOSURE	C.R. GOLD ROLLED	C.W. GOLD WATER	COL. COLUMN	COMB. COMBINATION	COMP. COMPOSITION (COMPOSITE)	CONC. CONCRETE	C.M.U. CONCRETE MASONRY UNIT	CK. CONNECTION	CONBT. CONSTRUCTION	CONT. CONTINUOUS OR CONTINUE	CONTR. CONTRACTOR(S)	CLL. CONTRACT LINE	C.J. CONTROL JOINT	C.P. CONTROL PANEL	CONV. CONVECTOR	CPR. COPPER	C.G. CORNER GUARD	CORR. CORRUGATED	CTR. COUNTER	CL. COUNTER FLASHING	CS. COUNTERSINK	CRS. COURSE(S)	CR.G. CROSS GRAIN	C.F.T. CUBIC FOOT	C.YD. CUBIC YARD	DPR. DAMPER	DFP. DAMPROOFING	D.L. DEAD LOAD	DEMO. DEMOLISH, DEMOLITION	DEP. DEPRESSED	DET. DETERMINE	DTL. DETAIL	DIAG. DIAGONAL	DIAM. DIAMETER	DIM. DIMENSION	DPR. DISPENSER	DIV. DIVISION	DR. DOOR	D.H. DOUBLE HUNG	DS. DOWN SPOUT	D. DRAIN	D.T. DRAIN TILE	DWG. DRAWING	D.P. DRINKING FOUNTAIN	DW. DUMPWATER	EA. EACH	E.F. EACH FACE	ELEC. ELECTRICAL	E.P. ELECTRICAL PANEL BOARD	E.W.C. ELECTRIC WATER COOLER	EL. ELEVATION	ELEV. ELEVATOR	EMER. EMERGENCY	ENC. ENCLOSURE	EQ. EQUAL	EQUIP. EQUIPMENT	EST. ESTIMATE	EXH. EXHAUST	EXST. EXISTING	E.B. EXPANSION BOLT	E.J. EXPANSION JOINT	EXP. EXPOSED	EXT. EXTERIOR	E.I.F.S. EXTERIOR INSULATION FINISH SYSTEM	F.B. FACE BRICK	F.O.C. FACE OF CONCRETE	F.O.F. FACE OF FINISH	F.O.M. FACE OF MASONRY	F.O.S. FACE OF STUDS	FGL. FIBERGLASS	FD. FIELD DETERMINE	FN. FINISH	FN. FINISH FLOOR	F.A. FIRE ALARM	F.C. FIRE CODE	F.E. FIRE EXTINGUISHER	F.E.C. FIRE EXTINGUISHER CAB.	F.H.C. FIRE HOSE CABINET	F.P.L. FIREPLACE	F.P. FIREPROOF	F.R.T. FIRE-RETARDANT	FLG. FLASHING	FLX. FLEXIBLE	FLR. FLOORING	F.D. FLOOR DRAIN	FLUR. FLUORESCENT	F.J.T. FLUSH JOINT	FT. FOOT (FEET)	FTG. FOOTING	FOUND. FOUNDATION	FR. FRAME(S) (ING)	FR.A. FRESH AIR	F.S. FULL SIZE	FUR. FURRED(ING)	FUT. FUTURE	G.A. GAUGE	GALV. GALVANIZED	G.C. GENERAL CONTRACTOR	GL. GLASS, GLAZING	GL.B. GLASS BLOCK	G.C.M.U. GLAZED CONCRETE MASONRY UNITS	G.S.T. GLAZED STRUCTURAL TILE	G.B. GRAB BAR	GD. GRADE, GRADING	GRN. GRANITE	GRD. GROUND	G.F. GROUND FACE	GYP. GYPSUM	G.W.B. GYPSUM WALL BOARD	H.C. HANDICAPPED	HDW. HARDWARE	HDW. HARDWOOD	HDR. HEADER	HTG. HEATING	H.V.A.C. HEATING/VENTILATING/AIR CONDITIONING	H.D. HORIZONTAL	HGT. HEIGHT	H.C. HOLLOW CORE	H.M. HOLLOW METAL	H.C. HORIZONTAL	H.B. HOSE BIB	H.W.H. HOT WATER HEATER	H.R. HOUR	INCL. INCLUDED (ING)	ID. INSIDE DIAMETER	IF. INSIDE FACE	INSUL. INSULATE(D) (ING)	INT. INTERIOR	INV. INVERT	JAN. JANITOR	J.T. JOINT	K.P.L. KICK PLATE	K.O. KNOCKOUT	LBL. LABEL	LAM. LAMINATE(D)	LAV. LAVATORY	L.H. LEFT HAND	L.TG. LIGHTWEIGHT	L.W. LIGHTWEIGHT	L.TL. LINTEL	L.L. LIVE LOAD	L.V.R. LOUVER	M4. MANHOLE	MFR. MANUFACTURER(S)	MRB. MARBLE	MAS. MASONRY	M.O. MASONRY OPENING	MAT. MATERIAL	MAX. MAXIMUM	MECH. MECHANICAL	MED. MEDIUM	MEM. MEMBER	MEMB. MEMBRANE	MTL. METAL	MIX. MIXTURE	MNK. MILLWORK	MN. MINIMUM	MIR. MIRROR	MISC. MISCELLANEOUS	M.LD. MOLDING	M.R. MOTOR RECEPTOR	M.TD. MOUNTED (ING)	MOV. MOVABLE	MALL. MALL	NAT. NATURAL	N.R. NOISE REDUCTION COEFFICIENT	NOM. NOMINAL	N.I.C. NOT IN CONTRACT	N.T.S. NOT TO SCALE	NO. NUMBER	OB.S. OBSCURE	O.C. ON CENTER(S)	OP. OPAQUE	OPG. OPENING	OPP. OPPOSITE	O.D. OUTSIDE DIAMETER	O.A. OVERALL	O.H. OVERHEAD	OZ. OUNCE	P.O.L. POLYMERIC ISOMER	FR. PAIR	PTD. PAINTED	P.B. PLAIN BAR	P.A.R. PARALLEL	P.B.D. PARTICLE BOARD	PTN. PARTITION	P.V.M.T. PAVEMENT	PED. PEDestal	P.E.R. PERFORATE(D)	PERIM. PERIMETER	PLAS. PLASTER	PLAM. PLASTIC LAMINATE	PL. PLATE	P.L.Y. PLYWOOD	P.T. POINT	P.V.C. POLYVINYL CHLORIDE	P.C.F. POUNDS PER CUBIC FOOT	P.L.F.T. POUNDS PER LINEAL FOOT	P.S.F. POUNDS PER SQUARE FOOT	P.S. POUNDS PER SQUARE INCH	P.C. PRE CAST	P.F.B. PREFABRICATE(D)	P.F.N. PRE FINISHED	P.L. PROPERTY LINE	Q.T. QUARRY TILE	QTY. QUANTITY	RAD. RADIATION	R. RADIUS	R.W.L. RAINWATER LEADER	REF. REFERENCE	R.F.L. REFLECTED (ING) (OR)	REFR. REFRIGERATOR	REG. REGISTER	R.C.P. REINFORCED CONCRETE PIPE	REM. REMOVE	REQD. REQUIRED	RES. RESILIENT	R.A. RETURN AIR	REV. REVISION(S) REVISED	R.H. RIGHT HAND	R.O.W. RIGHT OF WAY	R. RISER	R.D. ROOF DRAIN	R.H. ROOF HATCH	R.F.G. ROOFING	R.H. ROOF	R.O. ROUGH OPENING	S.F.GL. SAFETY GLASS SCHEDULE	SECT. SECTION	SHTG. SHEATHING	SHT. SHEET	SHELV. SHELVING	SIM. SIMILAR	SKYLT. SKYLIGHT	SLEEVE SLEEVE	S.C. SOLID CORE	SP. SOUNDPROOF	SPEAKER	SPEC. SPECIFICATION(S)	SQ. SQUARE	S.F. SQUARE FOOT (FEET)	S.S. STAINLESS STEEL	STD. STANDARD	STA. STATION	STEEL	STOR. STORAGE	STORM DRAIN	STR. STRUCTURE	STR.L. STRUCTURAL	S.C.T. STRUCTURAL CLAY TILE	SUSP. SUSPENDED	SYMM. SYMMETRY (CAL)	SYN. SYNTHETIC	SYS. SYSTEM	TACK BOARD	TACK STRIP	TELEPHONE	TELEVISION	TEMP. TEMPORARY, TEMPERED	T.C. TERRA COTTA	TZ. TERRAZZO	THK. THICKNESS	THR. THRESHOLD	T.P.N. TOILET PARTITION	T&G. TONGUE AND GROOVE	T.O.F. TOP OF FOUNDATION	T.O.S. TOP OF STEEL	T.O.S.L. TOP OF SLAB	T.O.W. TOP OF WALL	T.P.O. THERMOPLASTIC POLYOLEFIN	T.B. TREAT	TYP. TYPICAL	UC. UNFINISHED	UN. UNLESS NOTED OTHERWISE	UN.S. UNFINISHED	V. VERIFICATION	V. VERTICAL	V.G. VERTICAL GRAIN	V.N. VINYL	V.C.T. VINYL COMPOSITION TILE	V.B. VINYL BASE	V.T. VINYL TILE	V.W.C. VINYL WALL COVERING	V.I.F. VERIFY IN FIELD	W&SCT. WAISTCOT	W.C. WATER CLOSET	W.P. WATERPROOFING	W.R. WATER RESISTANT	W.S. WATER STOP	WT. WEIGHT	W.W.F. WELDED WIRE FABRIC	W. WITH	W/O. WITHOUT	W.D.W. WIRE GLASS	W.D. WOOD	W.B. WOOD BASE	W.P.T. WORKING POINT
------------	-----------------	----------------	-----------------------	---------------	----------------	------------------	--------------	----------------------	---------------------	----------------	---------------	---------------	-------------------	-----------------	----------------	----------	--------------	-----------------	--------------	-----------------	------------	----------------	-----------	-----------------	----------------	-------------	------------	-------------	----------------	-------------------------	--------------	---------------------	-------------	--------------------	-----------------	----------------	-----------------	---------------	--------------	-------------	-------------	--------------	-------------------	------------------	---------------	----------------	------------	--------------	------------------	-----------------	-------------	-------------------	-------------------------------	----------------	------------------------------	----------------	---------------------	------------------------------	----------------------	--------------------	--------------------	--------------------	-----------------	-------------	-------------------	------------------	--------------	----------------------	-----------------	----------------	-------------------	-------------------	------------------	-------------	------------------	----------------	----------------------------	----------------	----------------	-------------	----------------	----------------	----------------	----------------	---------------	----------	------------------	----------------	----------	-----------------	--------------	------------------------	---------------	----------	----------------	------------------	-----------------------------	------------------------------	---------------	----------------	-----------------	----------------	-----------	------------------	---------------	--------------	----------------	---------------------	----------------------	--------------	---------------	--	-----------------	-------------------------	-----------------------	------------------------	----------------------	-----------------	---------------------	------------	------------------	-----------------	----------------	------------------------	-------------------------------	--------------------------	------------------	----------------	-----------------------	---------------	---------------	---------------	------------------	-------------------	--------------------	-----------------	--------------	-------------------	--------------------	-----------------	----------------	------------------	-------------	------------	------------------	-------------------------	--------------------	-------------------	--	-------------------------------	---------------	--------------------	--------------	-------------	------------------	-------------	--------------------------	------------------	---------------	---------------	-------------	--------------	---	-----------------	-------------	------------------	-------------------	-----------------	---------------	-------------------------	-----------	----------------------	---------------------	-----------------	--------------------------	---------------	-------------	--------------	------------	-------------------	---------------	------------	------------------	---------------	----------------	-------------------	------------------	--------------	----------------	---------------	-------------	----------------------	-------------	--------------	----------------------	---------------	--------------	------------------	-------------	-------------	----------------	------------	--------------	---------------	-------------	-------------	---------------------	---------------	---------------------	---------------------	--------------	------------	--------------	----------------------------------	--------------	------------------------	---------------------	------------	---------------	-------------------	------------	--------------	---------------	-----------------------	--------------	---------------	-----------	-------------------------	----------	--------------	----------------	-----------------	-----------------------	----------------	-------------------	---------------	---------------------	------------------	---------------	------------------------	-----------	----------------	------------	---------------------------	------------------------------	---------------------------------	-------------------------------	-----------------------------	---------------	------------------------	---------------------	--------------------	------------------	---------------	----------------	-----------	-------------------------	----------------	-----------------------------	--------------------	---------------	---------------------------------	-------------	----------------	----------------	-----------------	--------------------------	-----------------	---------------------	----------	-----------------	-----------------	----------------	-----------	--------------------	-------------------------------	---------------	-----------------	------------	-----------------	--------------	-----------------	---------------	-----------------	----------------	---------	------------------------	------------	-------------------------	----------------------	---------------	--------------	-------	---------------	-------------	----------------	-------------------	-----------------------------	-----------------	----------------------	----------------	-------------	------------	------------	-----------	------------	---------------------------	------------------	--------------	----------------	----------------	-------------------------	------------------------	--------------------------	---------------------	----------------------	--------------------	---------------------------------	------------	--------------	----------------	----------------------------	------------------	-----------------	-------------	---------------------	------------	-------------------------------	-----------------	-----------------	----------------------------	------------------------	-----------------	-------------------	--------------------	----------------------	-----------------	------------	---------------------------	---------	--------------	-------------------	-----------	----------------	----------------------

WWW.LDLINE.com

Order Plans @

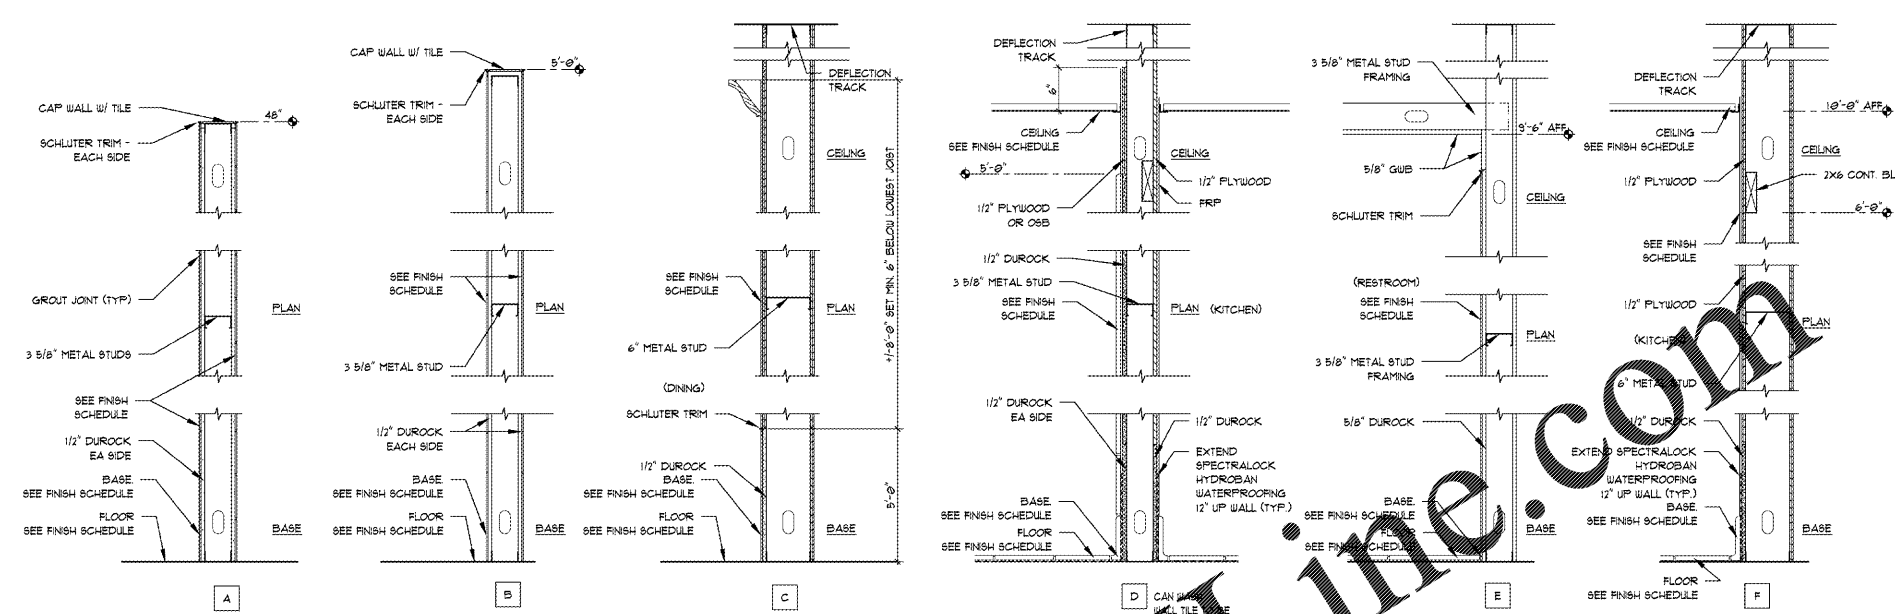

1 A0.1 STANDARD ABBREVIATIONS
NOT TO SCALE

4 A0.1 TYPICAL FIXTURE MOUNTING HEIGHTS
NOT TO SCALE

NOTES:
1. ALL DIMENSIONS NOTED ARE ABOVE FINISHED FLOOR.
2. DIMENSIONS MAY VARY, SEE ALSO SPECIFIC DETAILS.
3. PROVIDE WOOD BLOCKING BEHIND ALL GRAB BARS.

LINDSEY ARCHITECTURE
324 S. Elm Street, Suite 500
Greensboro, NC 27401
P. 336.617.4402
F. 336.617.4434
www.lindseyarchitecture.com

STATE OF ALABAMA
RODNEY M. LINDSEY
Lic. No. 1786
REGISTERED ARCHITECT

COOK-OUT
2557 COBBS FORD RD
PRATTVILLE AL, 36066

WALL TYPES, SYMBOLS & MOUNTING HTS.

NO.	DATE	DESCRIPTION

DATE: 01/01/2013
DRAWN BY: ERH
CHECK BY: RML
JOB NO: 19-031
SHEET

A0.1