




2557 COBBS FORD RD
 PRATTVILLE AL, 36066

NO.	DATE	DESCRIPTION	REVISIONS

FLOOR DRAIN PLAN

DATE: 07/01/2019
 DRAWN BY: ERH
 CHECK BY: RML
 JOB NO: 19-031
 SHEET:

A1.0

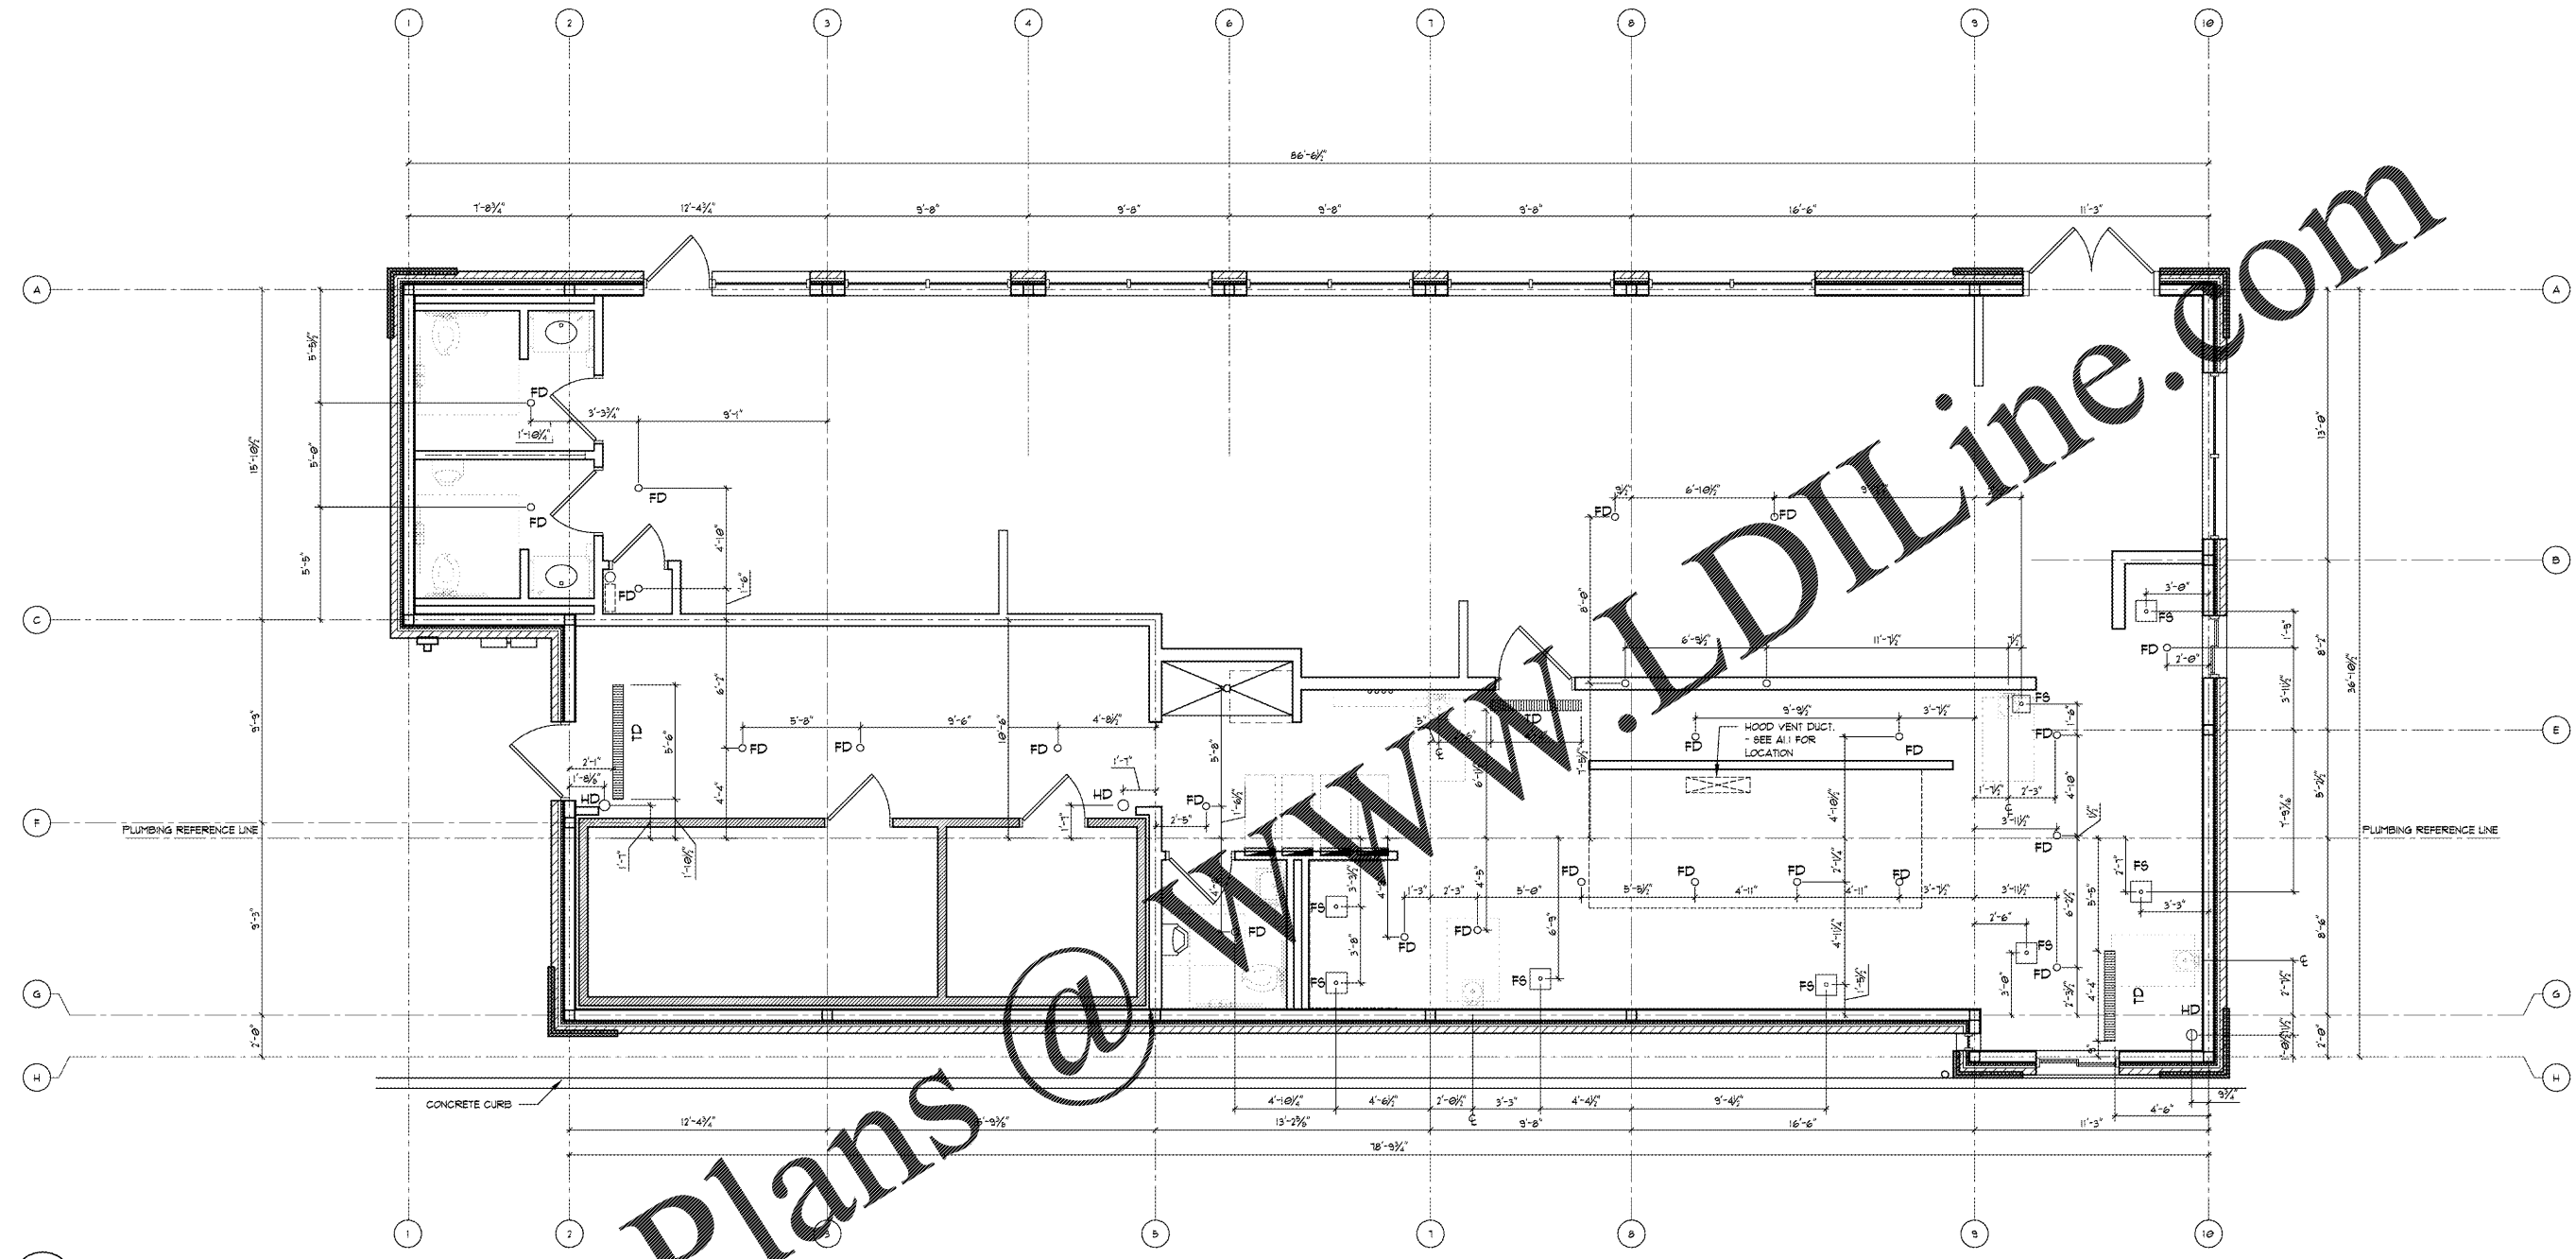

1 FLOOR DRAIN PLAN
 A1.0 SCALE: 1/4"=1'-0"

Order Plans @ www.LDILine.com