


NO.	DATE	DESCRIPTION

ELEVATIONS


DATE: 01/02/2019
 DRAWN BY: ERH
 CHECK BY: RML
 JOB NO.: 19-031
 SHEET:

A2.1

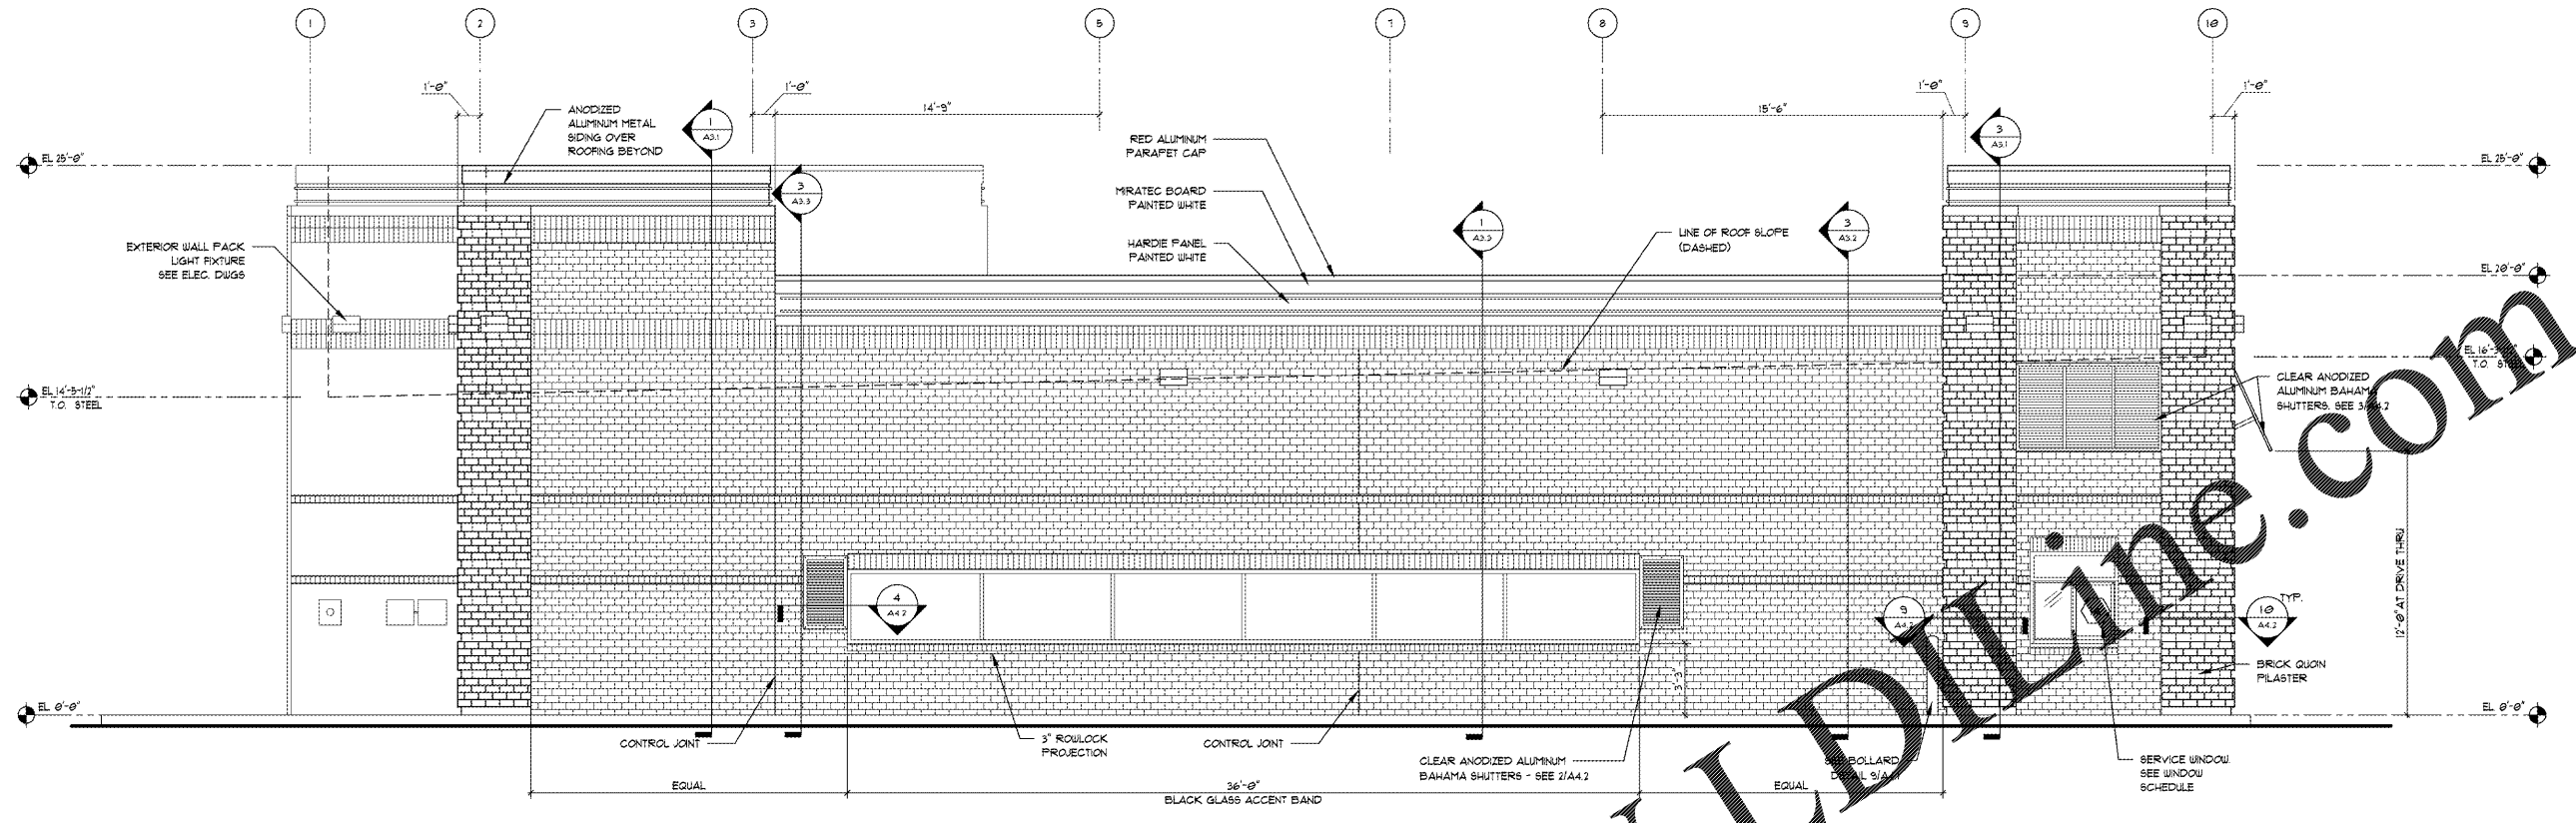

1 BUILDING ELEVATION
 A2.1 SCALE: 3/16" = 1'-0"

EXTERNAL BLDG FINISH SCHEDULE			
MATERIAL	COLOR DESCRIPTION	MANUFACTURER	CONTACTS
BRICK VENEER	CHARLESTON CLOSURE	STATESVILLE BRICK	SCOTT STONE RANDY CLAYTON 336.916.4134
BRICK MORTAR	LEIGH WHITE TYPE S	LEIGH	

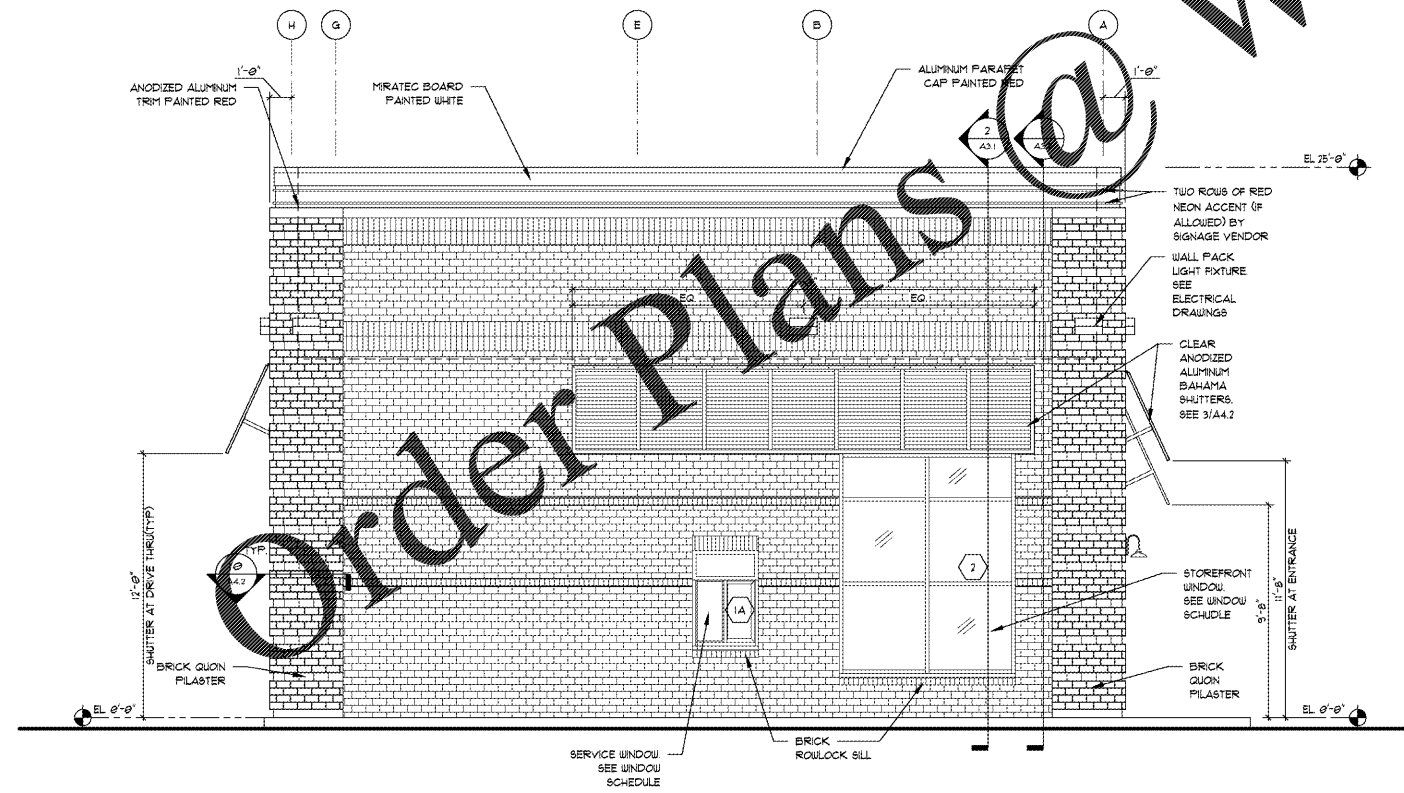

2 BUILDING ELEVATION
 A2.1 SCALE: 3/16" = 1'-0"