


NO.	DATE	DESCRIPTION

ELEVATIONS


DATE 06/26/2019
 DRAWN BY ERH
 CHECK BY RML
 JOB NO. 19-031
 SHEET

A2.2

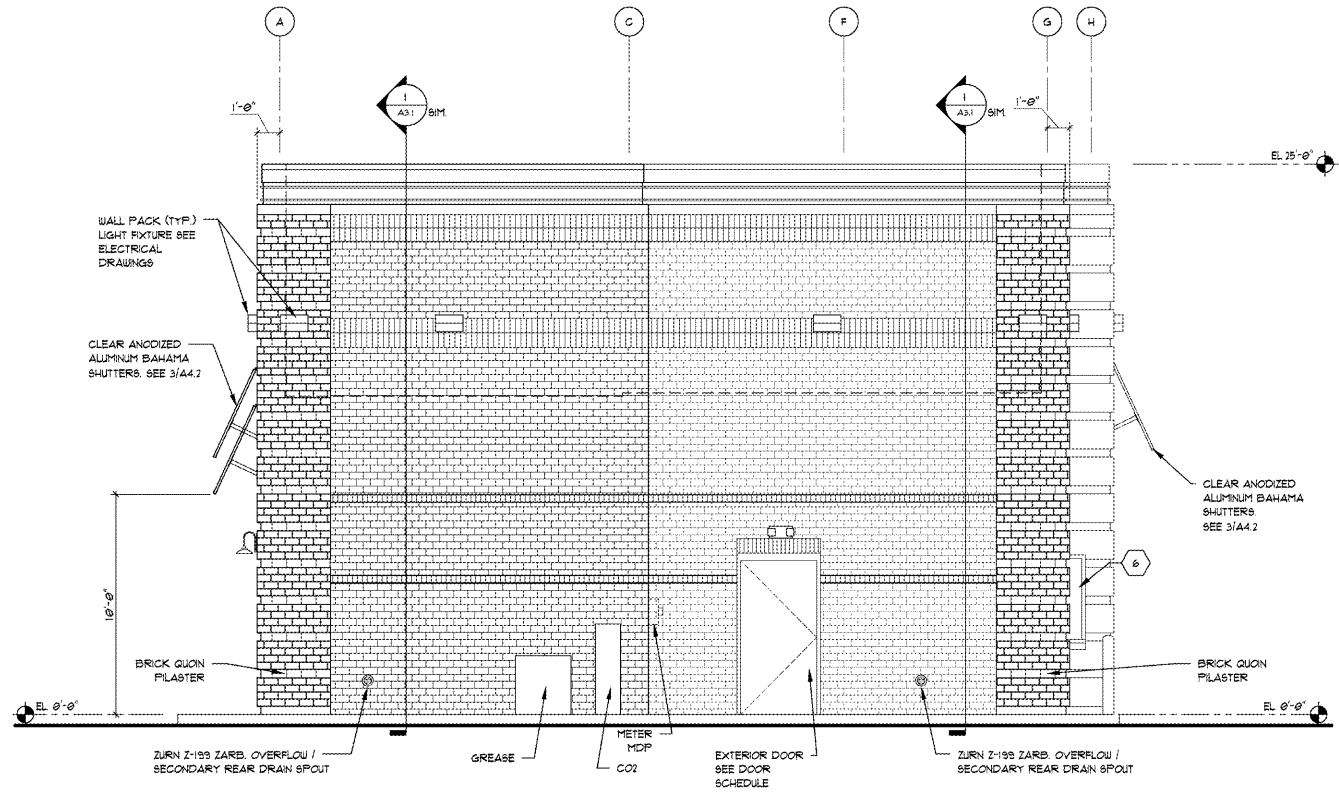

1 BUILDING ELEVATION
 SCALE: 1/4" = 1'-0"

EXTERNAL BLDG FINISH SCHEDULE			
MATERIAL	COLOR DESCRIPTION	MANUFACTURER	CONTACTS
BRICK VENEER	CHARLESTON CLOSURE	STATESVILLE BRICK	-SCOTT STONE -RANDY CLAYTON 336.916.4134
BRICK MORTAR	LEHIGH WHITE TYPE S	LEHIGH	

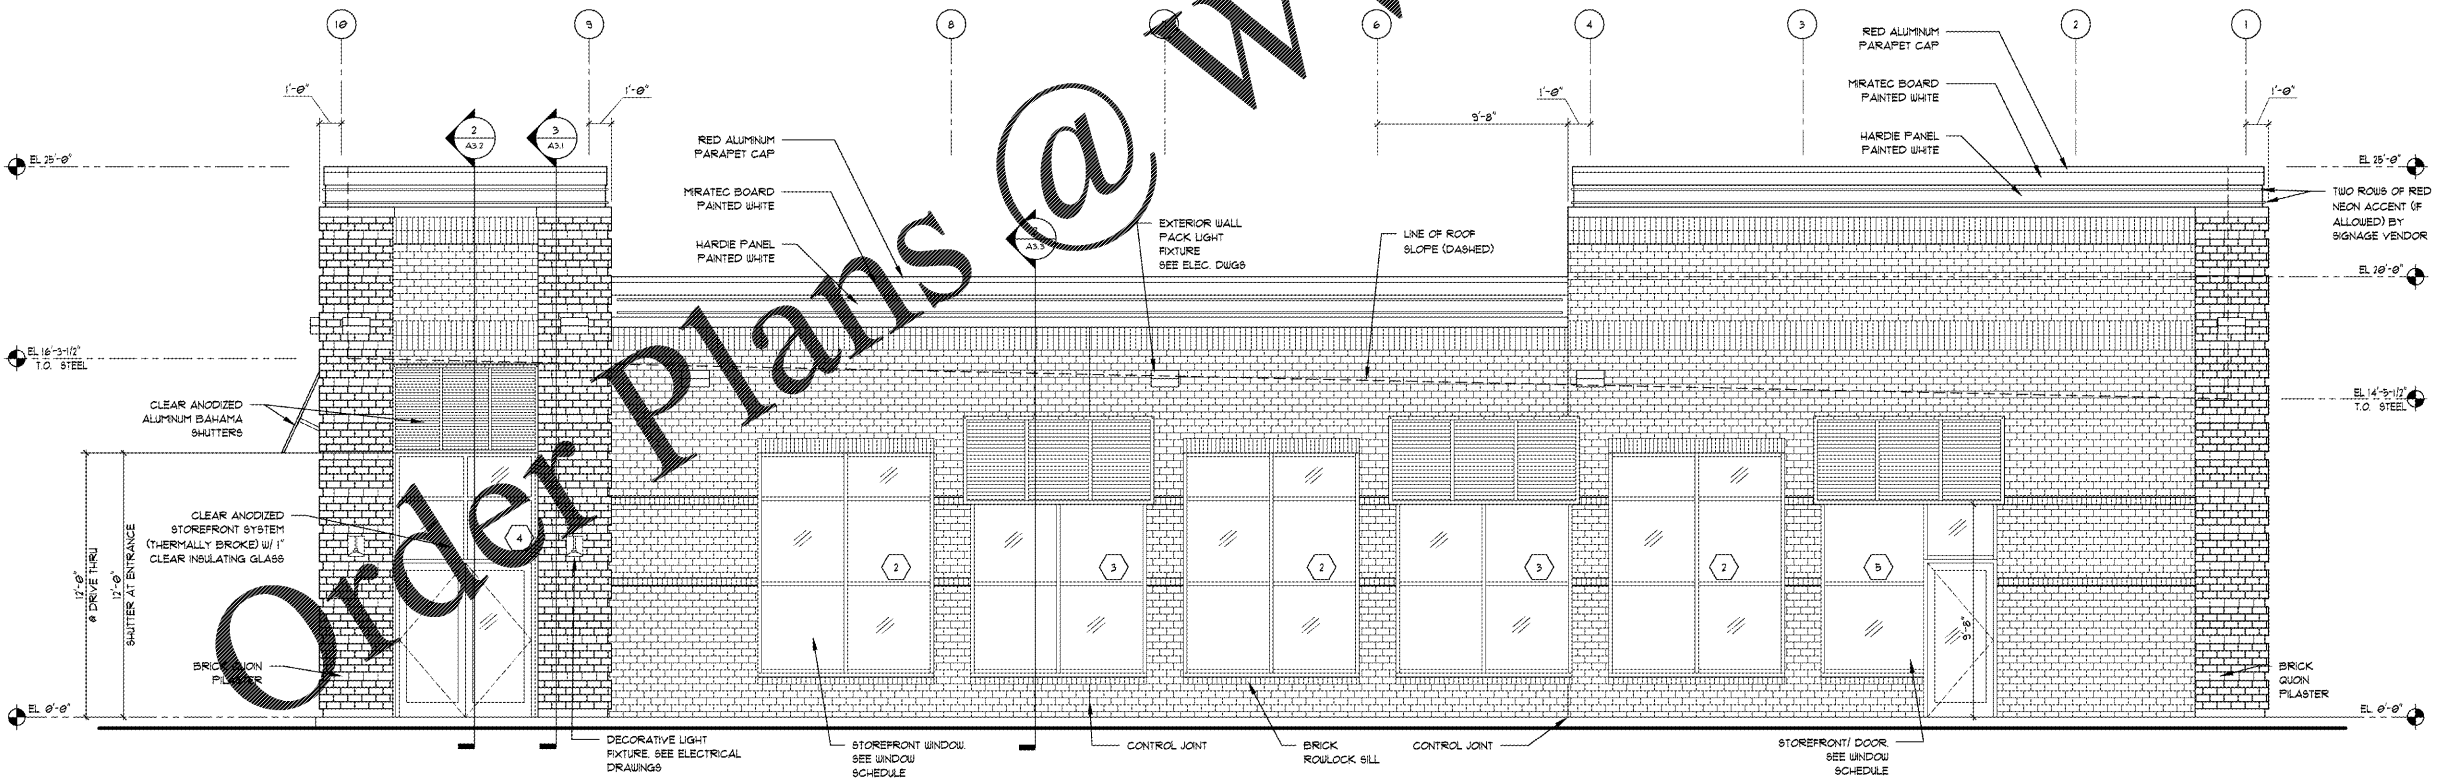

2 BUILDING ELEVATION
 SCALE: 1/4" = 1'-0"

WWW.LDILine.com

Order Plans @