
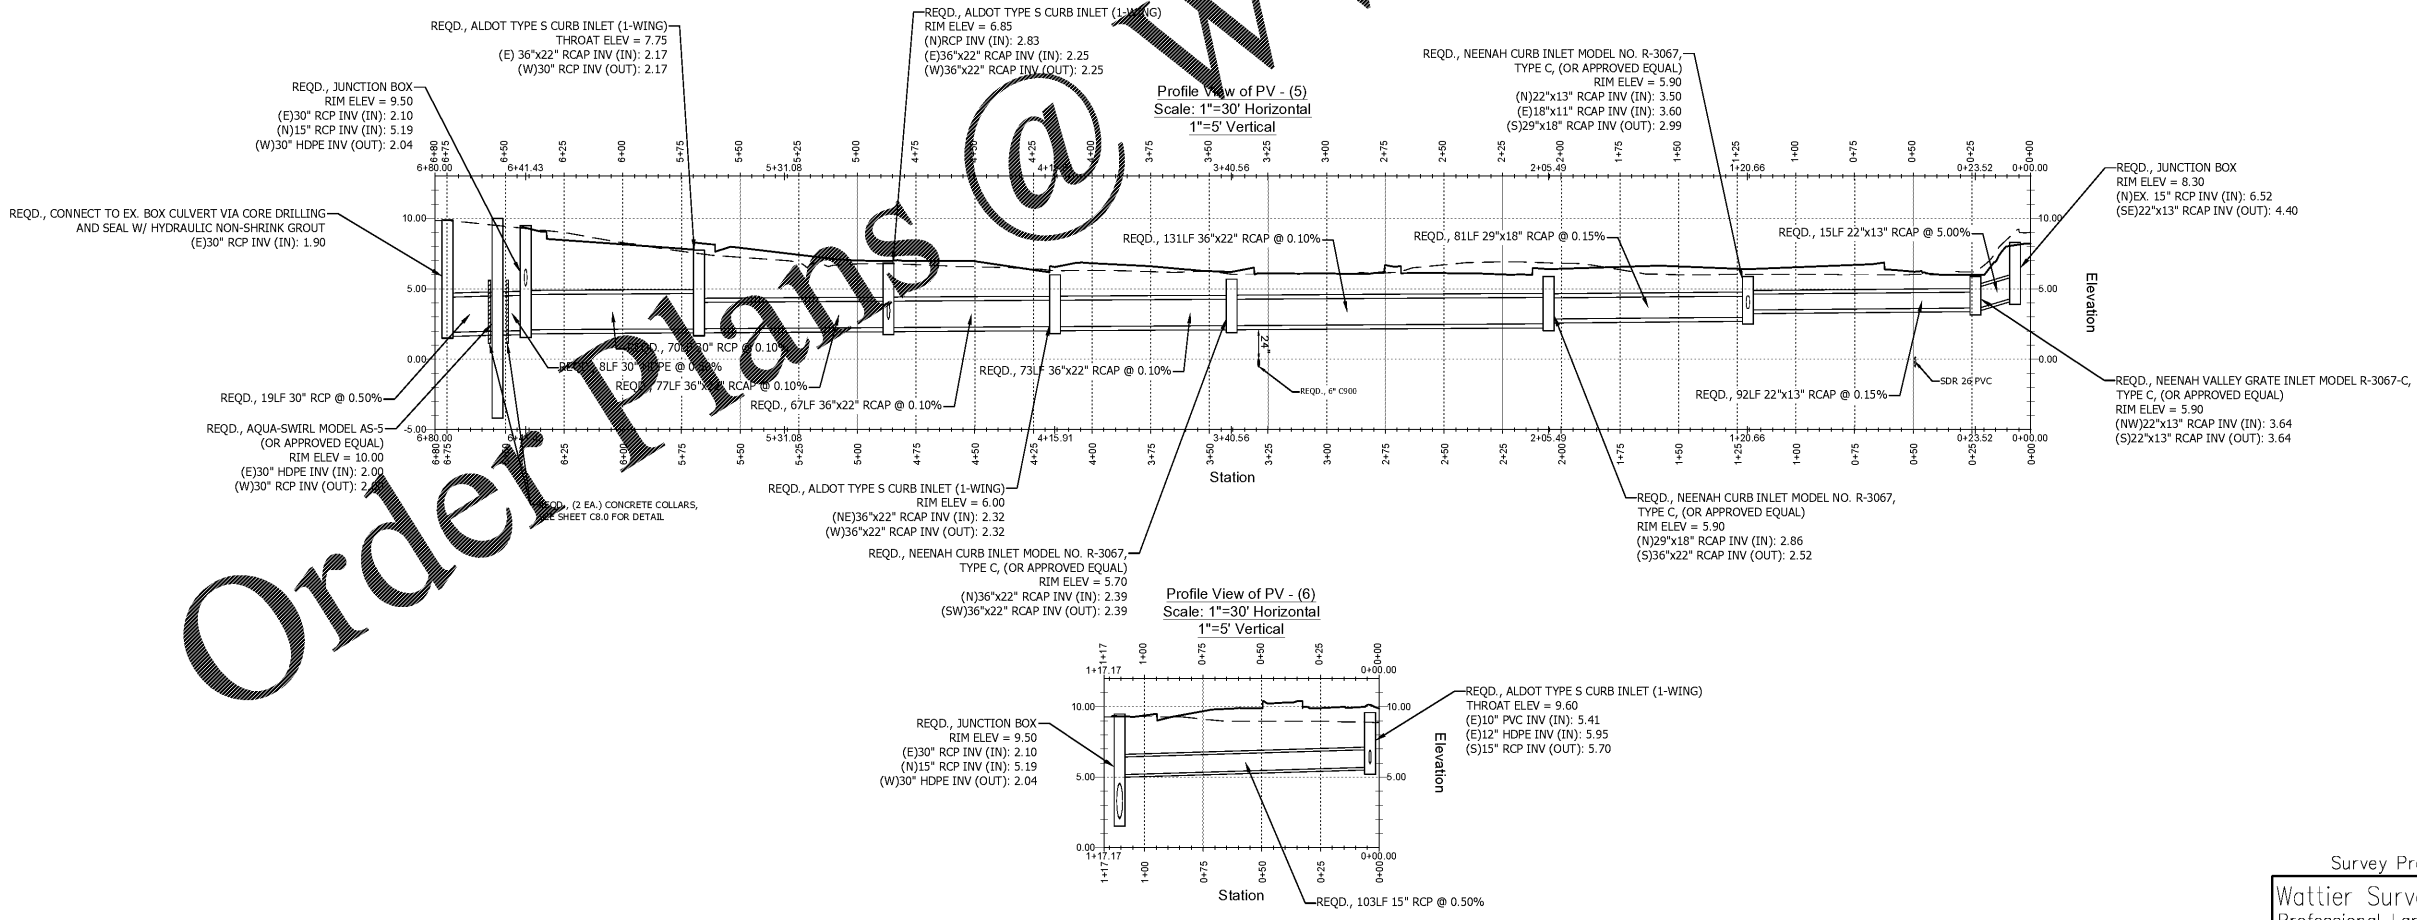


JANIGHT & ASSOCIATES DEVELOPMENT ENGINEERS
208 GREENE ROAD NORTH, FLORENCE, ALABAMA 36532
P.O. BOX 1929, FLORENCE, ALABAMA 36533
251.921.3444 (cell) 251.921.3505 (fax)
jandev.com


JADE CONSULTING, LLC
CONSULTING, LLC

architects inc.
Montgomery, Alabama

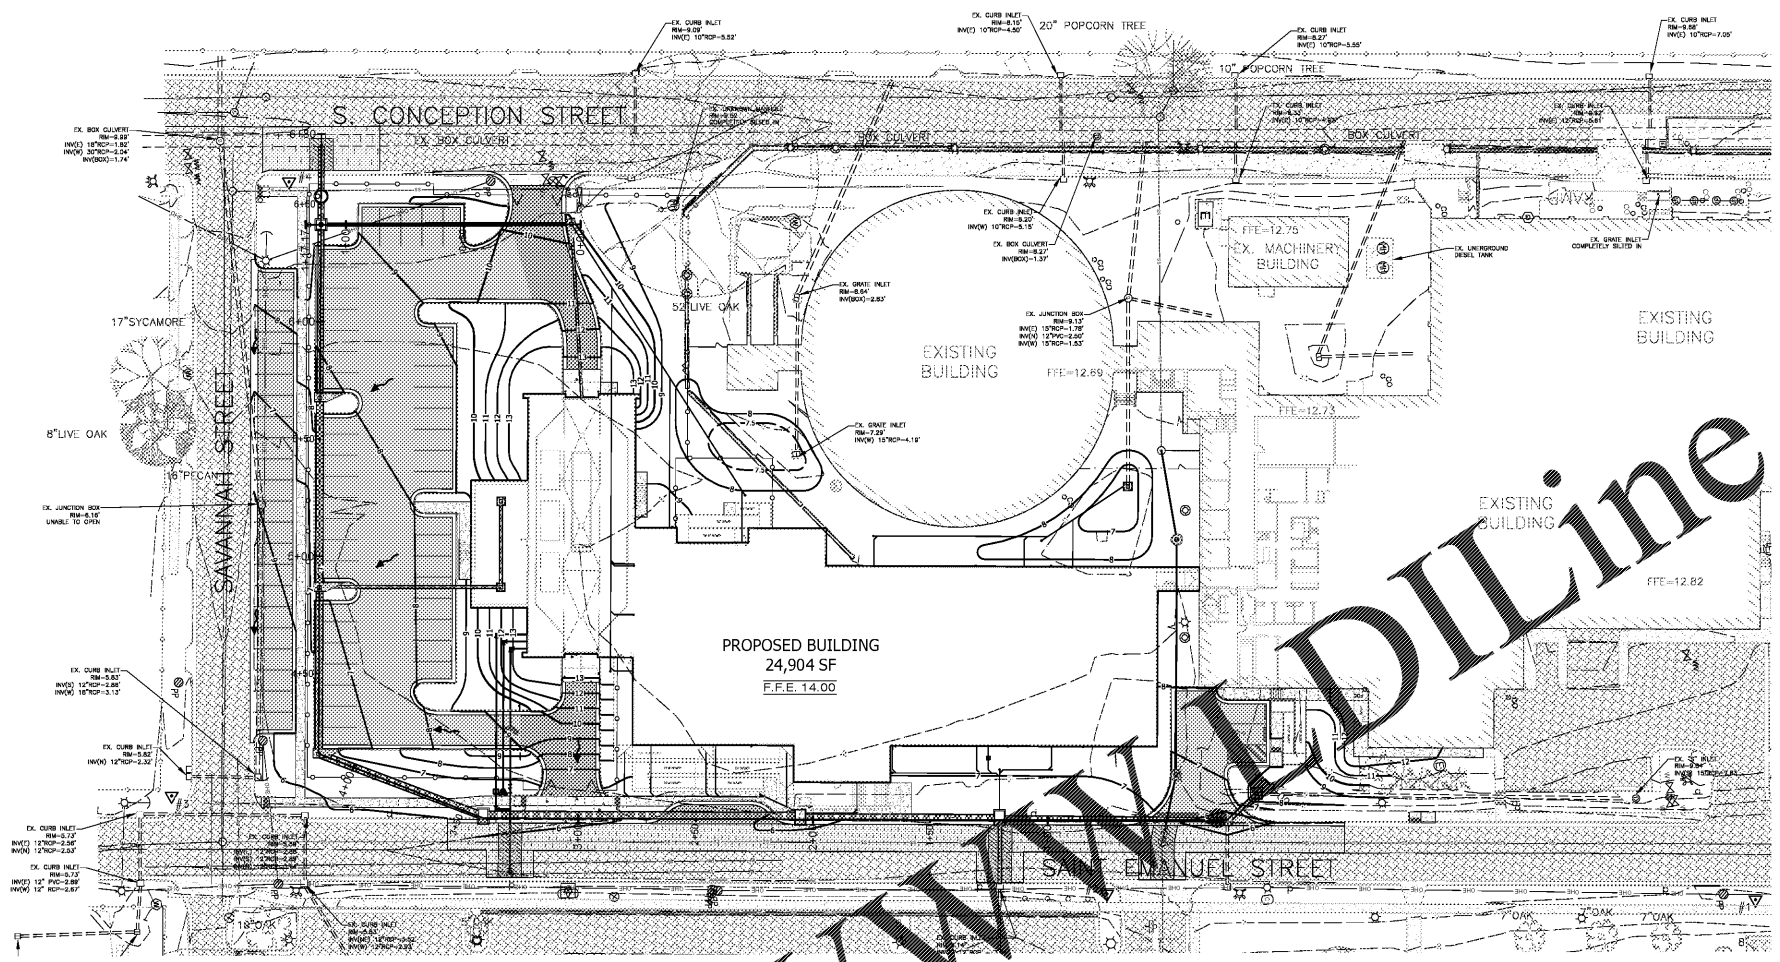

Order Plans @ WWW.PHJDILINE.COM

CIP-2017-001
UPGRADES TO THE MOBILE COUNTY METRO JAIL
FOR THE MOBILE COUNTY COMMISSION
MOBILE, ALABAMA

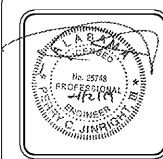

DRAWN	SER	CHECK	PCJ
DATE	April 2, 2019 RTA		
REVISED			
REVISED			

SHEET TITLE	STORM PROFILES
BASE BID	
JOB NO.	PH&J 1801-GV
SEQUENCE	NO. 16 OF 175

C7.1
© PH&J ARCHITECTS, INC.
ALL RIGHTS RESERVED

Survey Provided by:
Wattier Surveying, Inc.
Professional Land Surveyors
4321 Downwater Loop N., Suite 201
Mobile, Alabama 36609
251-342-2640
251-342-2648
fax 251-342-2648