


Order Plans @


WWW.LDILLINE.COM

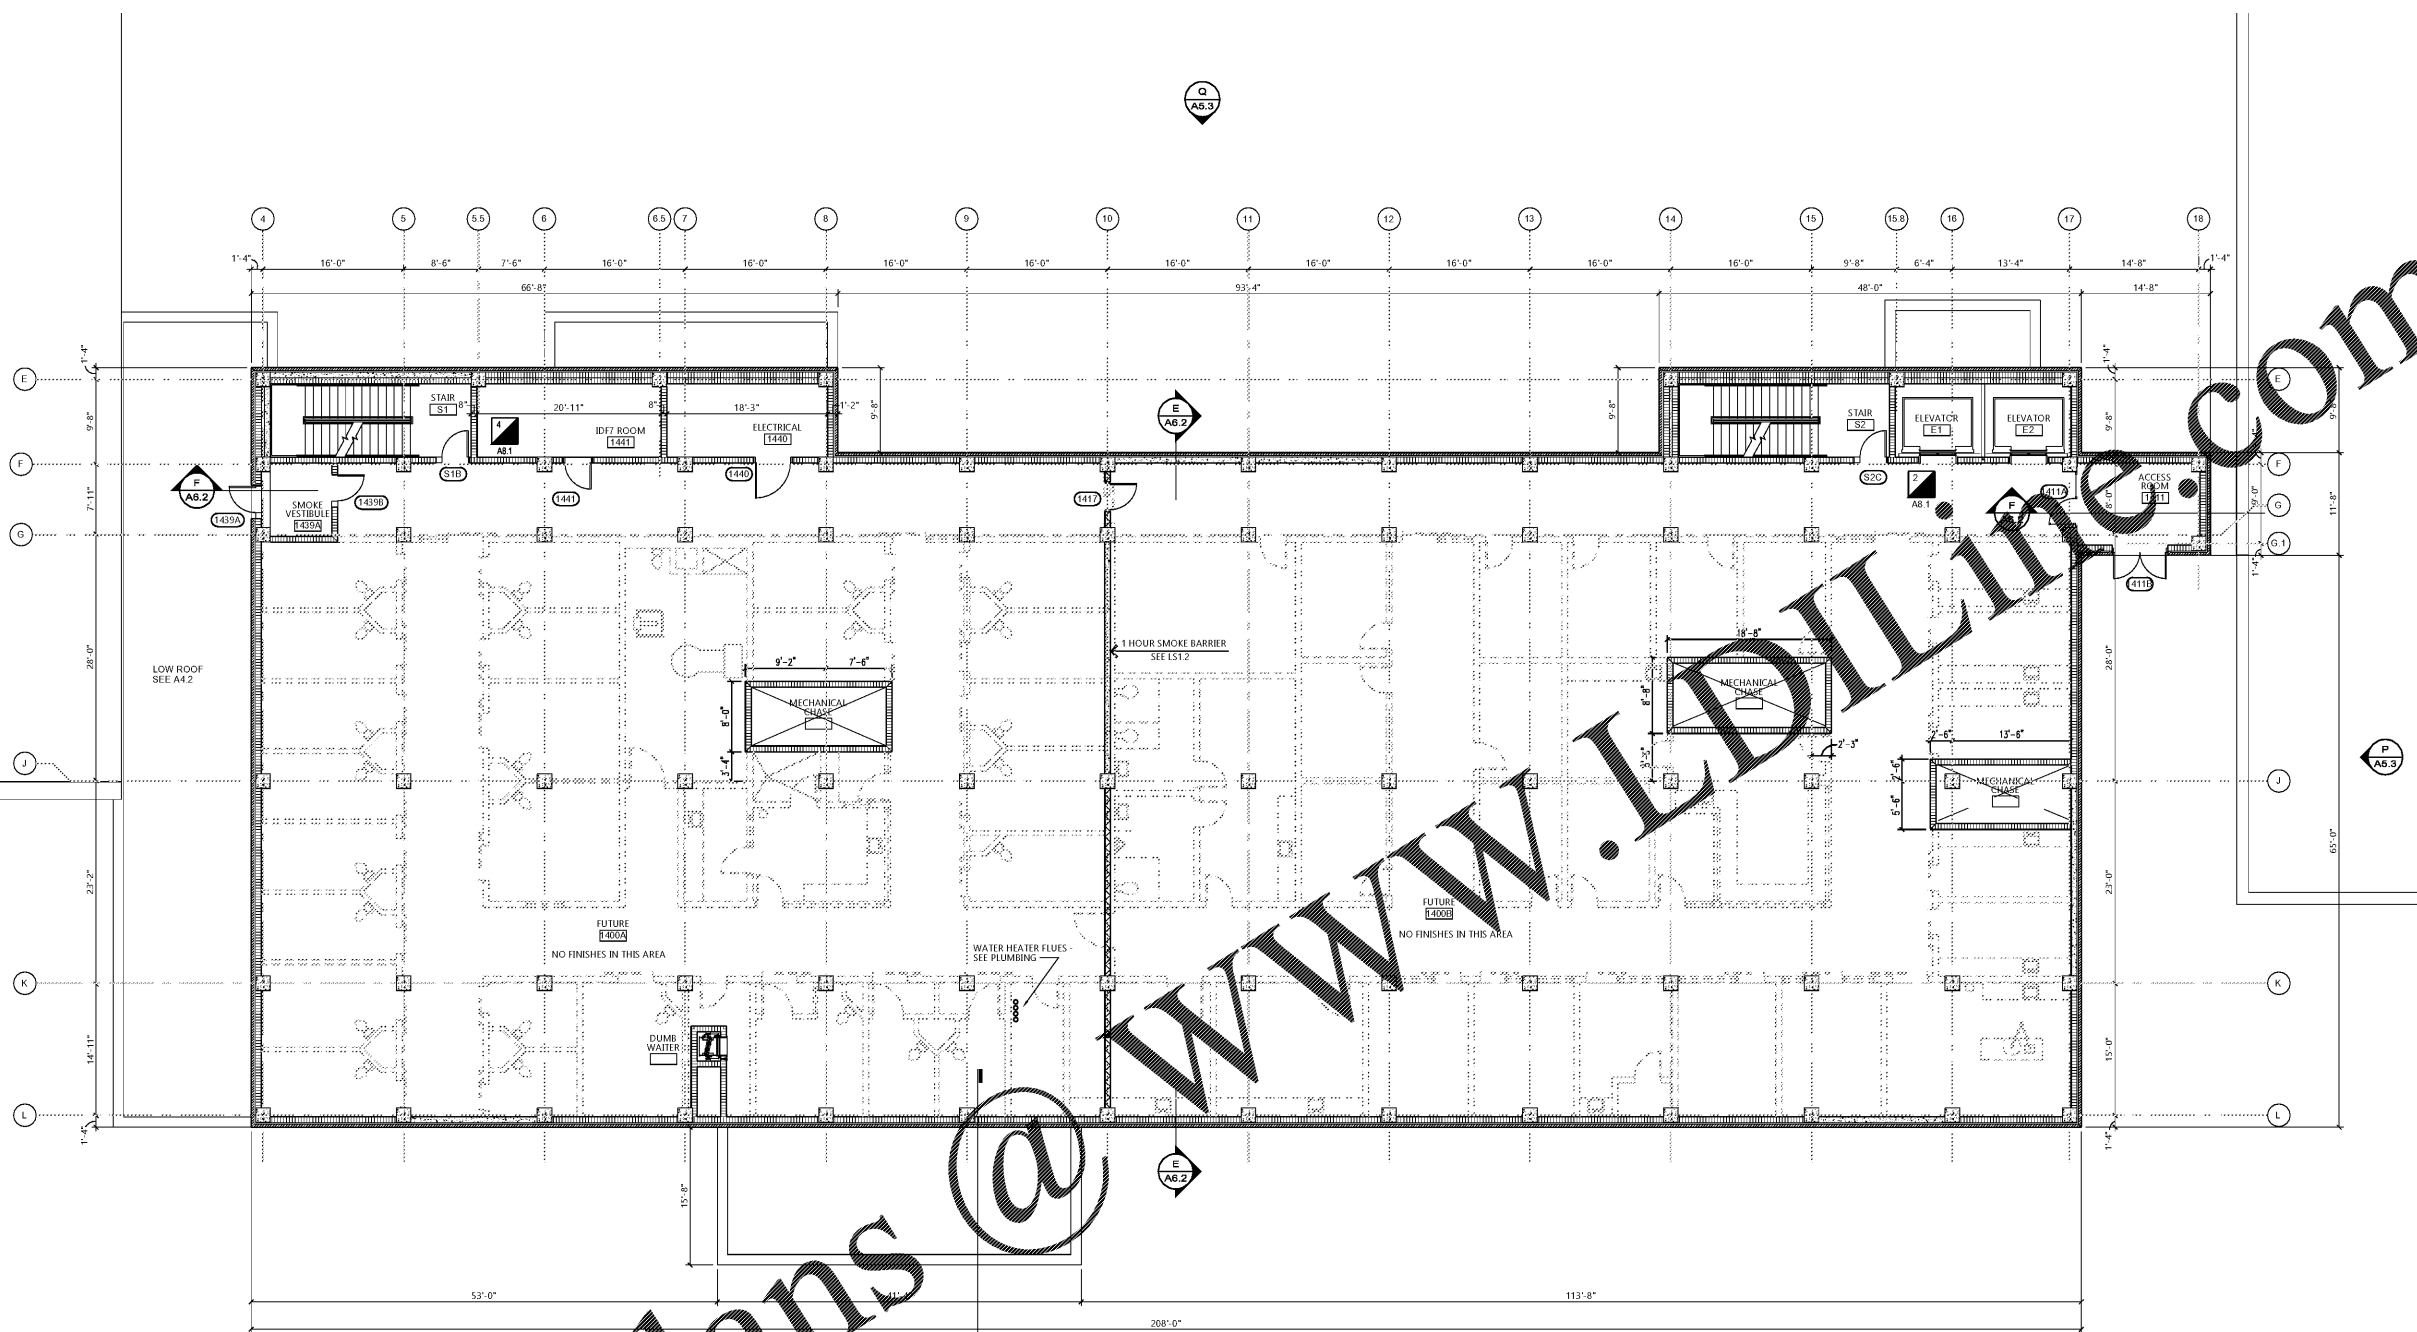

2ND FLOOR - ALTERNATE #2  
 SCALE: 1/8" = 1'-0"  
 FIN FLOOR ELEV = 14.0'  
 JOB NO. 1801-GV

LEGEND			
	BRICK VENEER AND 8" CMU UNLESS NOTED OTHER WISE		LARGE SCALE SHEET NUMBER
	8" CMU UNLESS NOTED OTHER WISE		SECTION SHEET NUMBER
	8" OR 12" CONCRETE SHEAR WALL, VERIFY WITH PLAN - UNLESS NOTED OTHER WISE		DETAIL SHEET NUMBER
	6" METAL STUD WALLS WITH GYPSUM BOARD EACH SIDE		ELEVATION SHEET NUMBER
	FUTURE FIT-OUT, NIC AT ALTERNATE 2 AND 3		ROOM NAME ROOM NUMBER
	STRUCTURAL GRID LABEL		PLAN NOTE
	KEY SHEET		DOOR NUMBER
	OFFICE 101		LOUVER TYPE
	SPOT ELEVATION		SECURITY MESH (SEE SPEC SECTION 1124)

architects inc.  
 Montgomery, Alabama

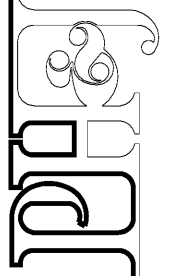

CIP-2017-001  
 UPGRADES TO THE MOBILE COUNTY METRO JAIL  
 For The MOBILE COUNTY COMMISSION  
 MOBILE, ALABAMA



DRAWN	KR/RTS	CHECK	MS
DATE	April 2, 2019 RTA		
REVISED			
REVISED			

SHEET TITLE  
 2ND FLOOR  
 PLAN - ALTERNATE 1  
 JOB NO.  
 PH&J 1801-GV  
 SEQUENCE  
 NO. 41 of 175

A2.2

PH&J ARCHITECTS, INC.  
 ALL RIGHTS RESERVED