




LIGHT MONITOR SECTION
SCALE: 3/4" = 1'-0"
ALTERNATE #3 ONLY

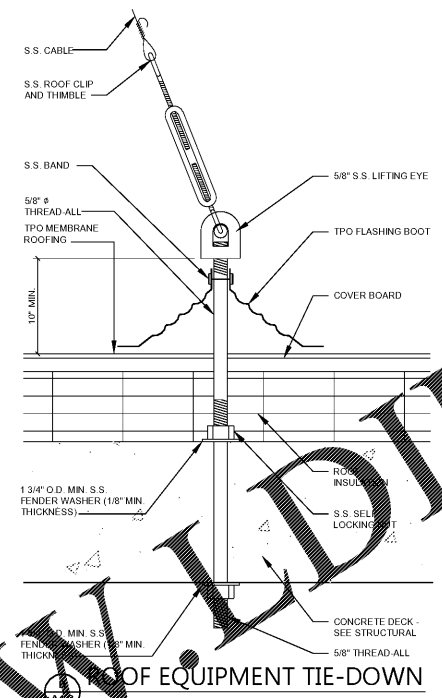

ROOF OF EQUIPMENT TIE-DOWN
SCALE: 3/4" = 1'-0"

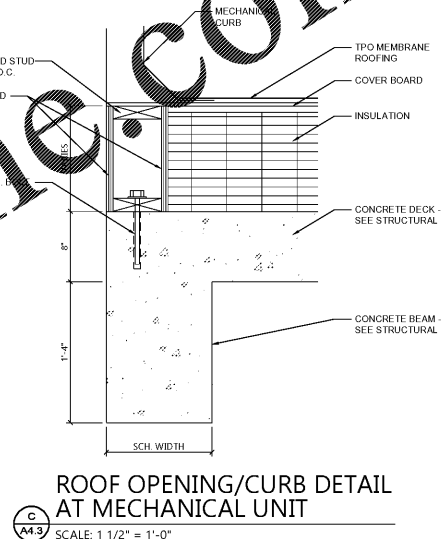

ROOF OPENING/CURB DETAIL AT MECHANICAL UNIT
SCALE: 1 1/2" = 1'-0"

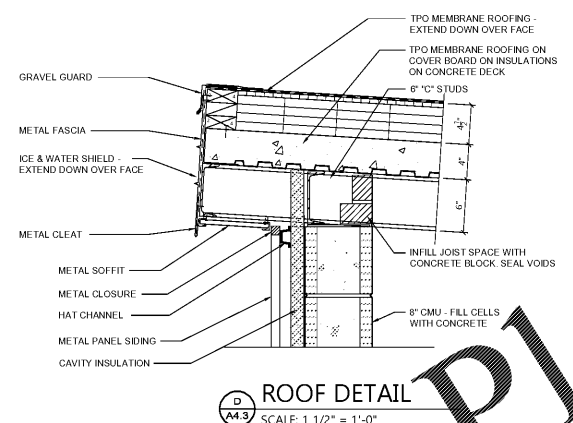

ROOF DETAIL
SCALE: 1 1/2" = 1'-0"

Order Plans @

CIP-2017-001
UPGRADES TO THE MOBILE COUNTY METRO JAIL
For The MOBILE COUNTY COMMISSION
MOBILE, ALABAMA



DRAWN	ST	CHECK	HS
DATE	April 2, 2019 RTA		
REVISED	REV		
REVISED	REV		

SHEET TITLE
DETAILS

JOB NO.
PH&J 1801-GV

SEQUENCE NO.
49 of 175

A4.3

PH&J ARCHITECTS, INC.
ALL RIGHTS RESERVED