



CIP-2017-001
UPGRADES TO THE MOBILE COUNTY METRO JAIL
For The MOBILE COUNTY COMMISSION
MOBILE, ALABAMA

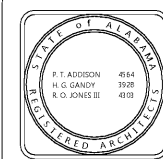


DRAWN	RTS	CHECK	WJS
DATE	April 2, 2019 RTA		
REVISED			
REVISED			
SHEET TITLE			
BUILDING SECTIONS - BASE BID			
JOB NO.			
PH&J 1801-GV			
SEQUENCE NO.			
56 of 175			


A6.1
PH&J ARCHITECTS, INC.
ALL RIGHTS RESERVED

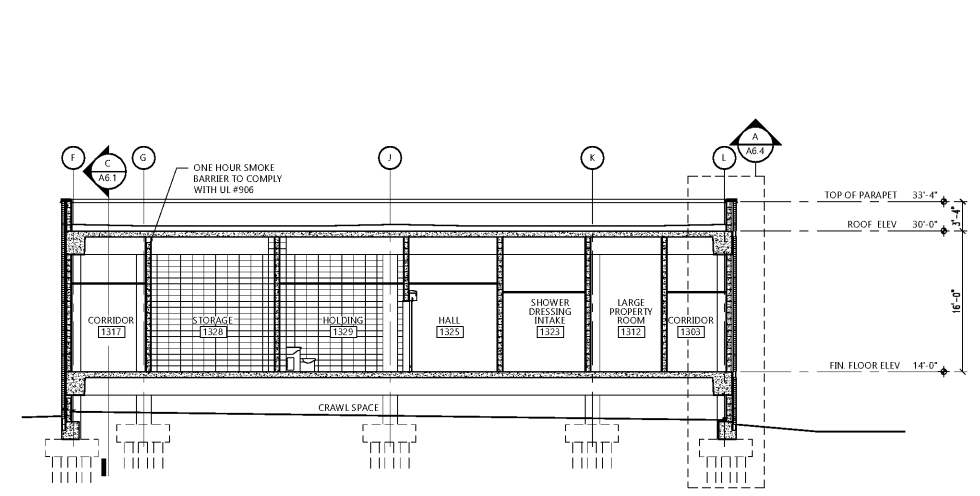


A6.1 TRANSVERSE SECTION - BASE BID
SCALE: 1/8" = 1'-0"

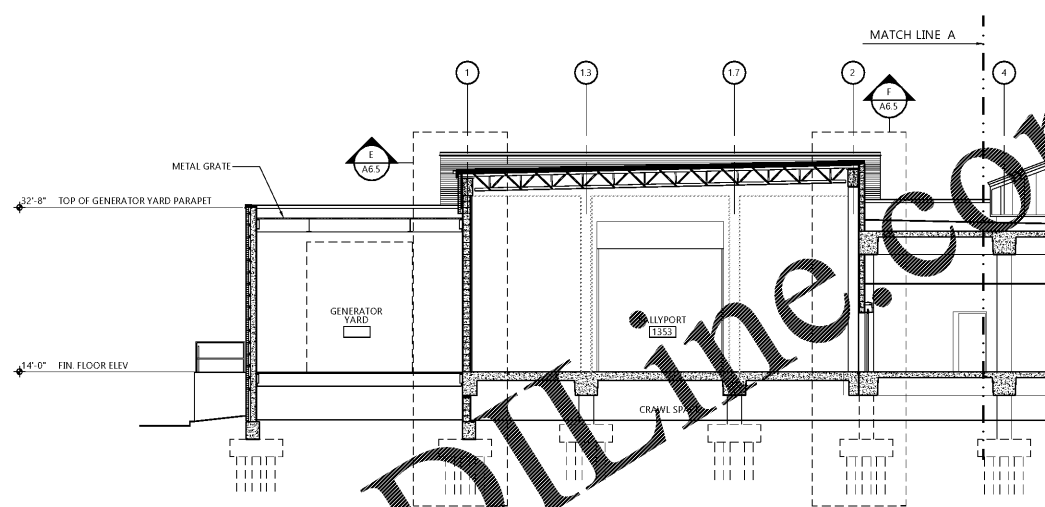

B-A6.1 LONGITUDINAL SECTION - BASE BID
SCALE: 1/8" = 1'-0"

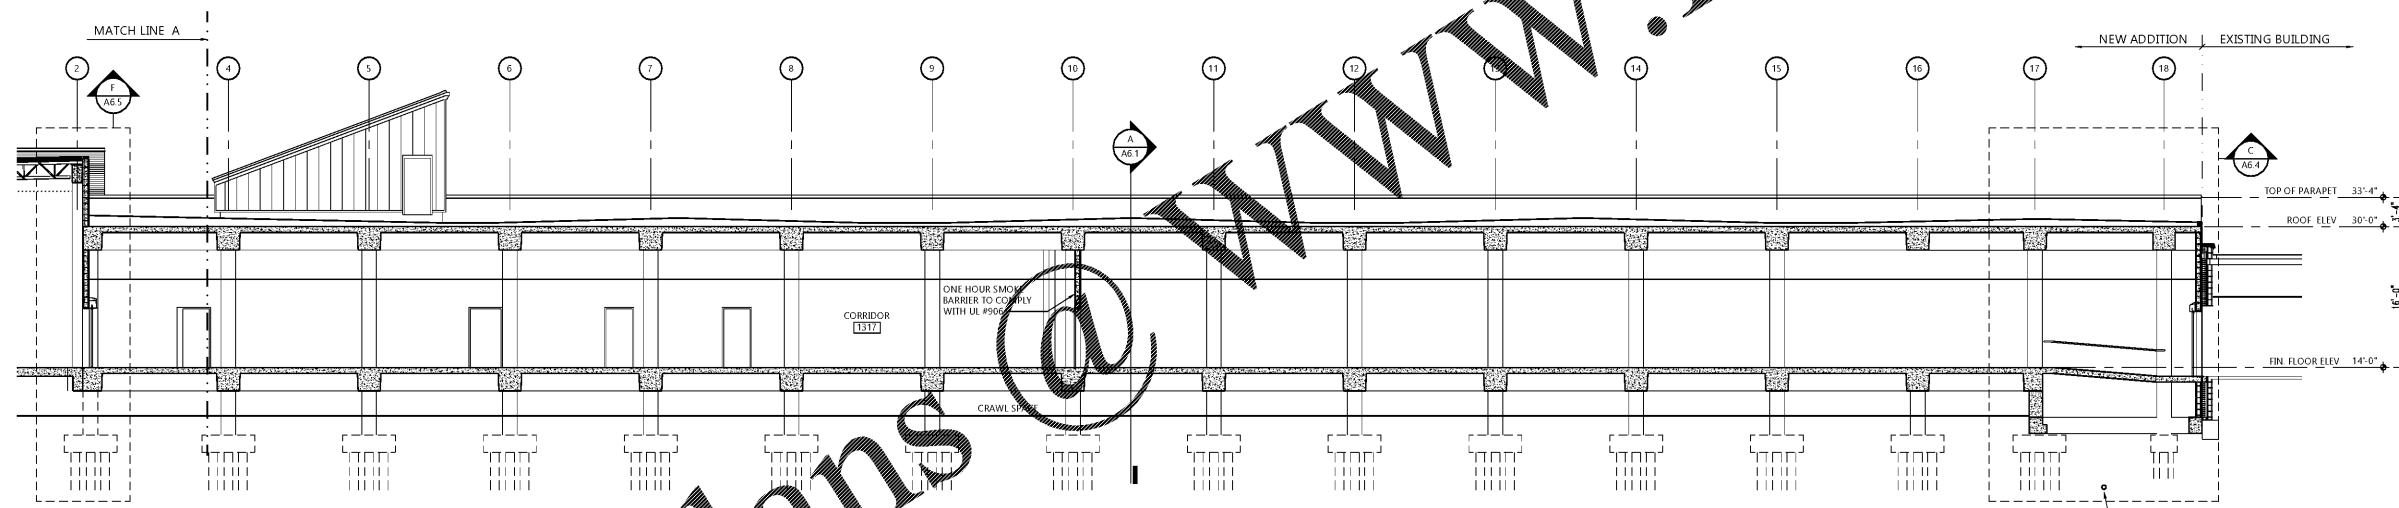

C-A6.1 LONGITUDINAL SECTION - BASE BID
SCALE: 1/8" = 1'-0"

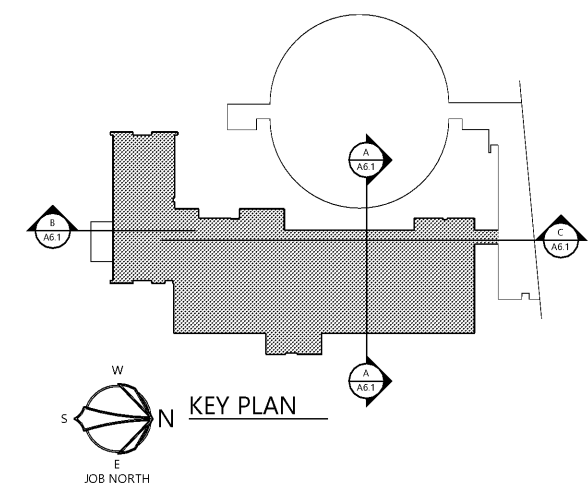

Order Plans @ WWW.LDILINE.COM