


CIP-2017-001  
UPGRADES TO THE MOBILE COUNTY METRO JAIL  
For The MOBILE COUNTY COMMISSION  
MOBILE, ALABAMA

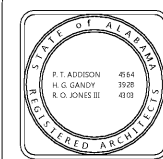

DRAWN	RTS	CHECK	MS
DATE	April 2, 2019 RTA		
REVISED			
REVISED			


SHEET TITLE  
BUILDING SECTIONS -  
BASE BID + ALTERNATE 2

JOB NO.  
PH&J 1801-GV


SEQUENCE  
NO. 57 of 175

A6.2


PH&J ARCHITECTS, INC.  
ALL RIGHTS RESERVED

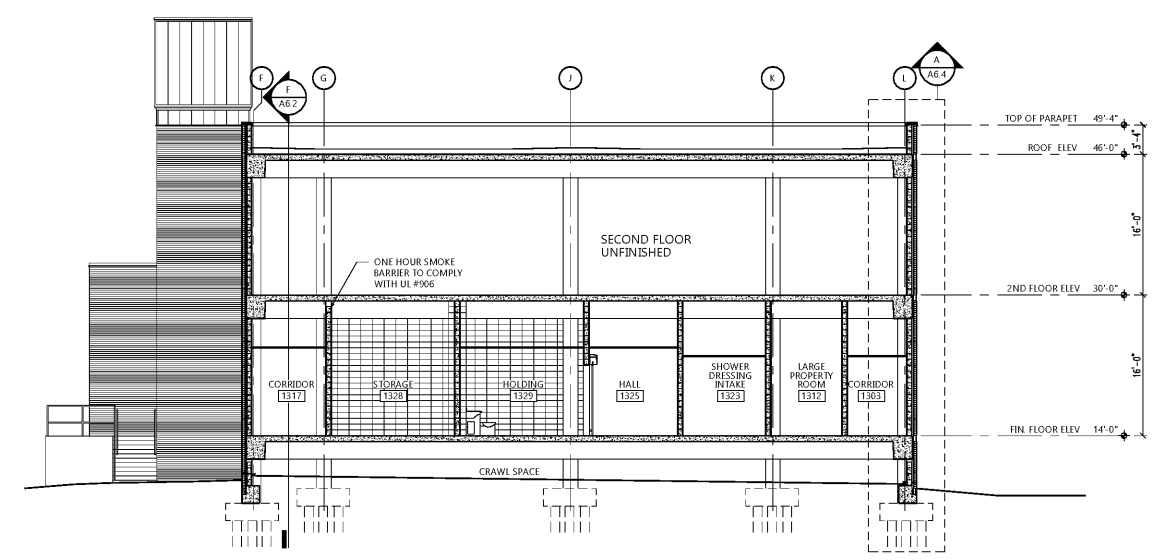

TRANSVERSE SECTION  
SCALE: 1/8" = 1'-0"

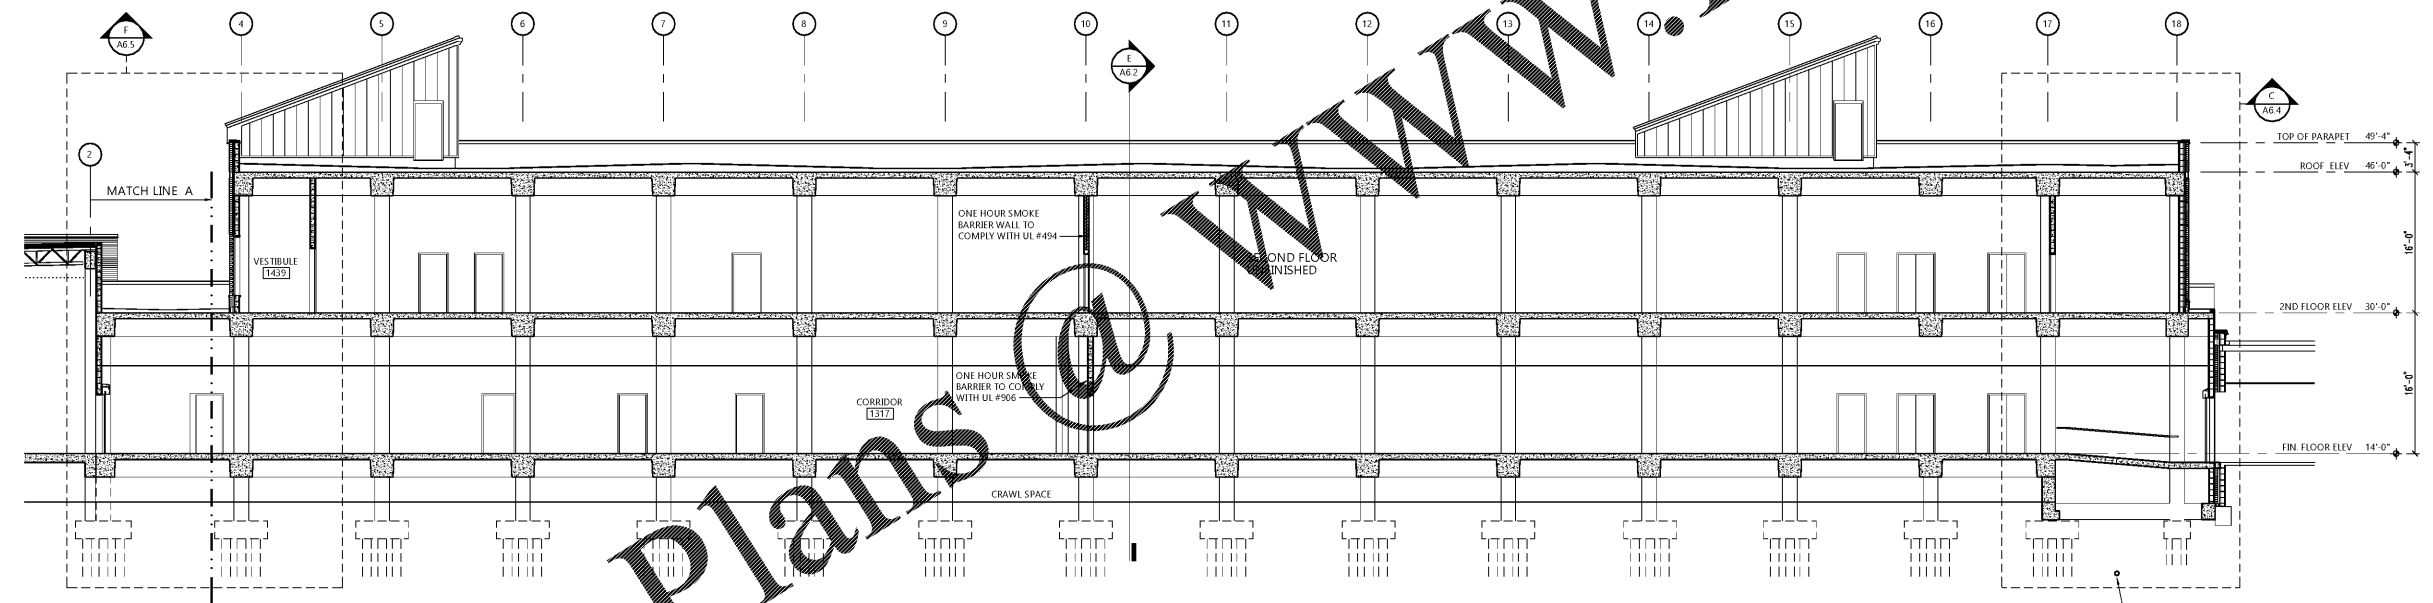

LONGITUDINAL SECTION  
SCALE: 1/8" = 1'-0"

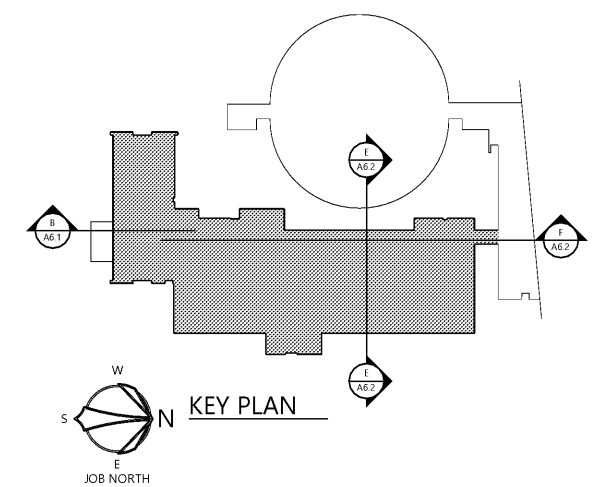

Order Plans @ WWW.LDILine.com