

| | |
|-------------------------|-----------|
| DRAWN: LM | CHECK: WS |
| DATE: April 2, 2019 RTA | |
| REVISED: | |
| REVISED: | |


| | |
|--------------|--------------|
| SHEET TITLE | DETAILS |
| JOB NO. | PH&J 1801-GV |
| SEQUENCE NO. | 62 of 175 |

A6.7


© PH&J ARCHITECTS, INC.
ALL RIGHTS RESERVED

WWW.LDILine.com


Order Plans @

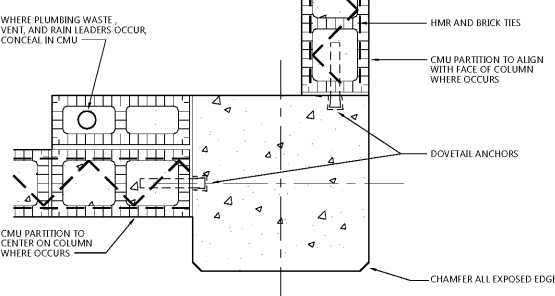


1 TYPICAL COLUMN DETAIL
SCALE: 1 1/2" = 1'-0"

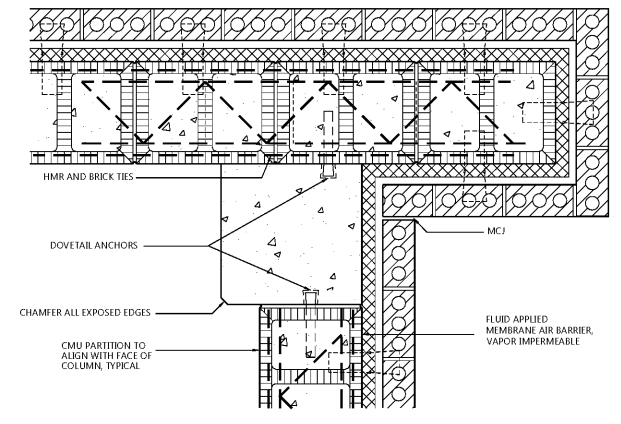


2 TYPICAL SALLY PORT DETAIL
SCALE: 1 1/2" = 1'-0"

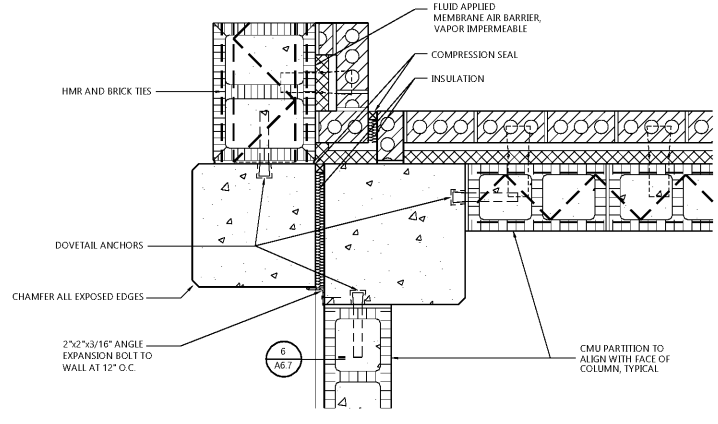


3 SALLY PORT DETAIL AT STAFF TOILET
SCALE: 1 1/2" = 1'-0"

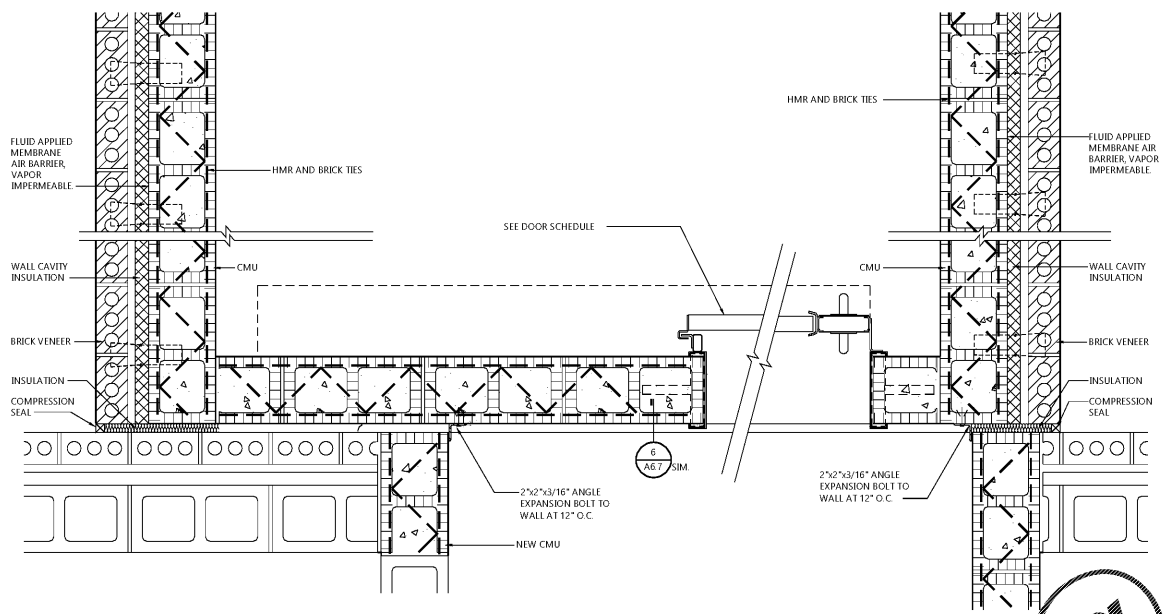


4 CONNECTOR DETAIL AT EXISTING BUILDING
SCALE: 1 1/2" = 1'-0"

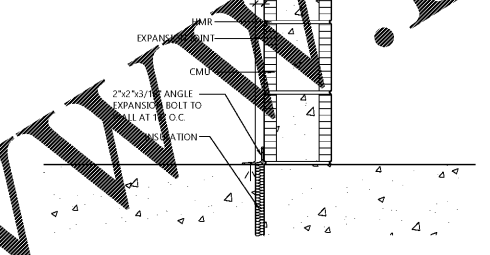


5 EXPANSION JOINT AT FLOOR DETAIL
SCALE: 1 1/2" = 1'-0"

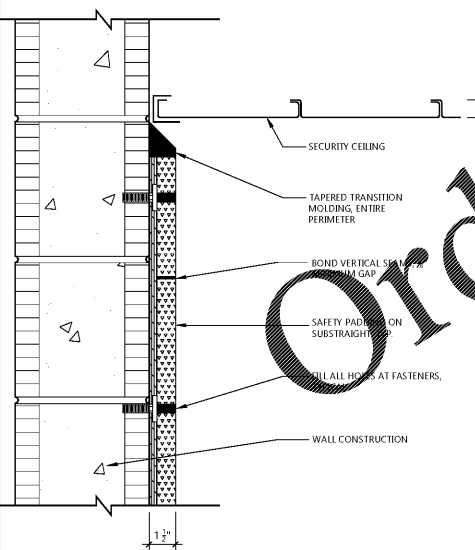


7 WALL TO DROP CEILING DETAIL
SCALE: 3" = 1'-0"

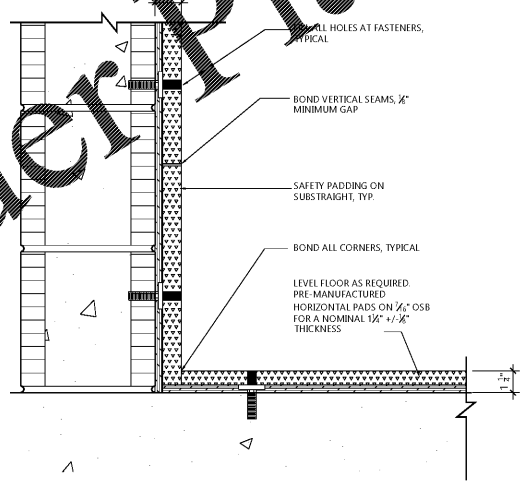


8 WALL & FLOOR DETAIL
SCALE: 3" = 1'-0"

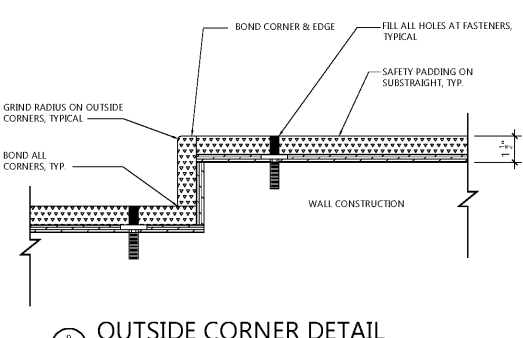

9 OUTSIDE CORNER DETAIL
SCALE: 3" = 1'-0"

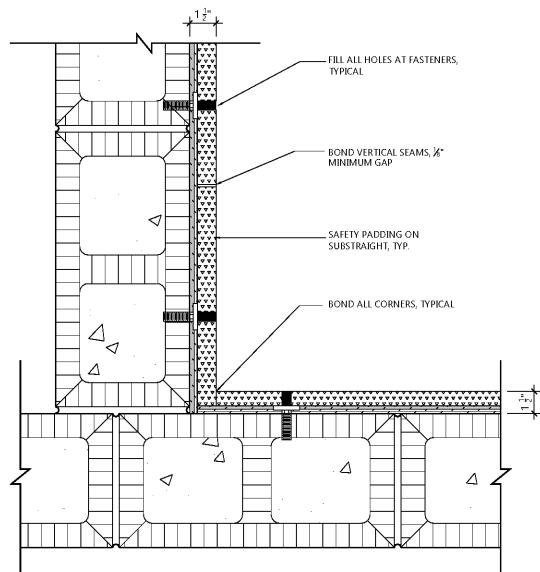

10 INSIDE CORNER DETAIL
SCALE: 3" = 1'-0"

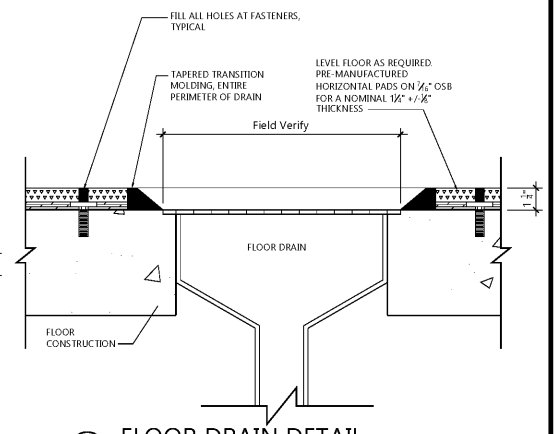

11 FLOOR DRAIN DETAIL
SCALE: 3" = 1'-0"