




A LARGE SCALE PLAN
SCALE: 1/4" = 1'-0"

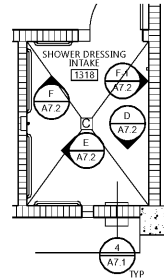


B LARGE SCALE PLAN
SCALE: 1/4" = 1'-0"
(ALL SHOWER DRESSING INTAKE ROOMS SIMILAR)

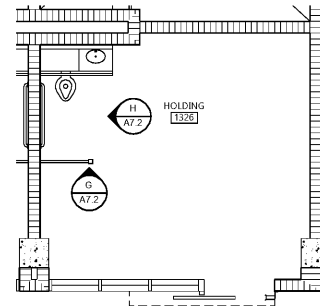


C LARGE SCALE PLAN
SCALE: 1/4" = 1'-0"
(ALL LARGE HOLDING CELLS SIMILAR)

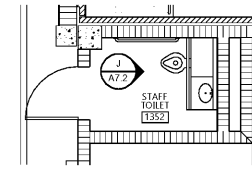


D LARGE SCALE PLAN
SCALE: 1/4" = 1'-0"

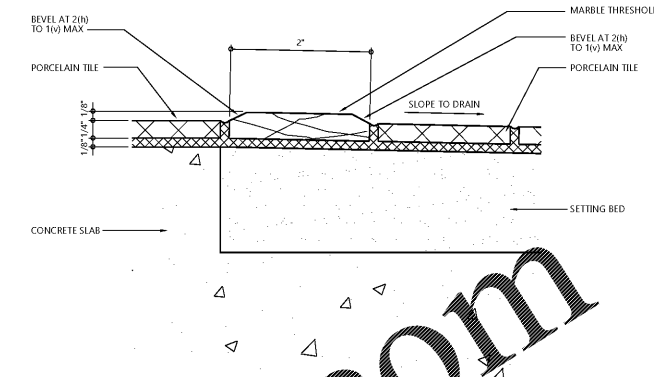


I STAFF SHOWER THRESHOLD DETAIL
FULL SIZE

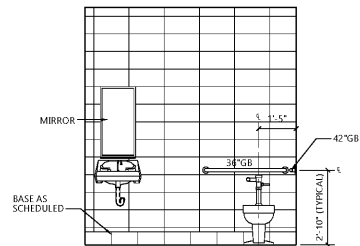


A STAFF TOILET 1367 ELEVATION
(STAFF TOILET 1368 SIMILAR)
SCALE: 3/8" = 1'-0"

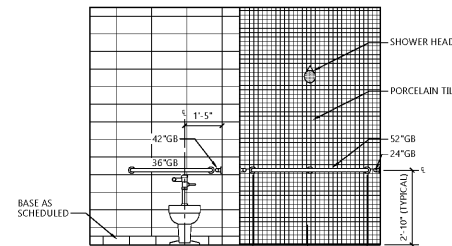


B STAFF SHOWER 1365 ELEVATION
SCALE: 3/8" = 1'-0"

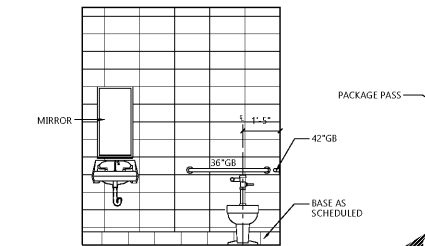


C TOILET 1301 ELEVATION
(TOILET 1302 SIMILAR)
SCALE: 3/8" = 1'-0"

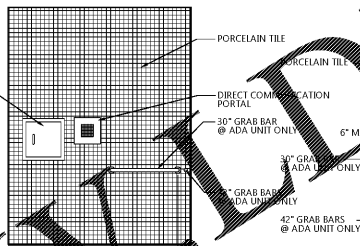


D SHOWER DRESSING INTAKE
SCALE: 3/8" = 1'-0"

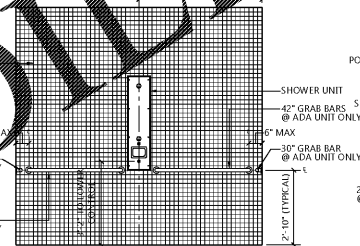


E SHOWER DRESSING INTAKE
SCALE: 3/8" = 1'-0"

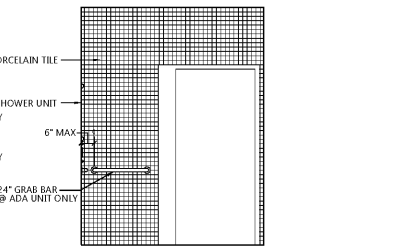


F SHOWER DRESSING INTAKE
SCALE: 3/8" = 1'-0"

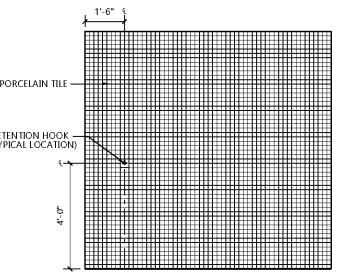


F-1 SHOWER DRESSING INTAKE
SCALE: 3/8" = 1'-0"

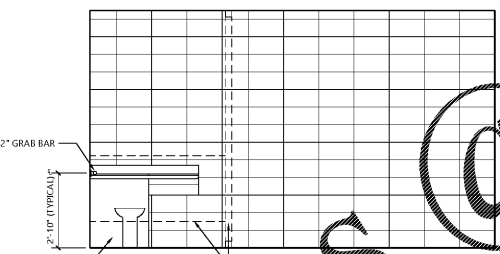


G HOLDING 1326 ELEVATION
SCALE: 3/8" = 1'-0"

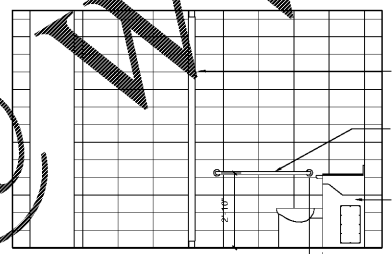


H HOLDING 1326 ELEVATION
SCALE: 3/8" = 1'-0"

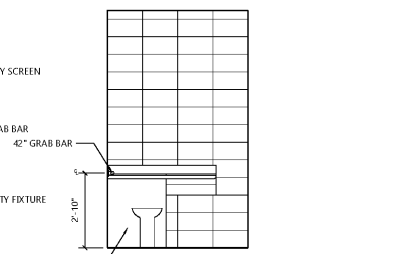

J STAFF TOILET 1352 ELEVATION
SCALE: 3/8" = 1'-0"

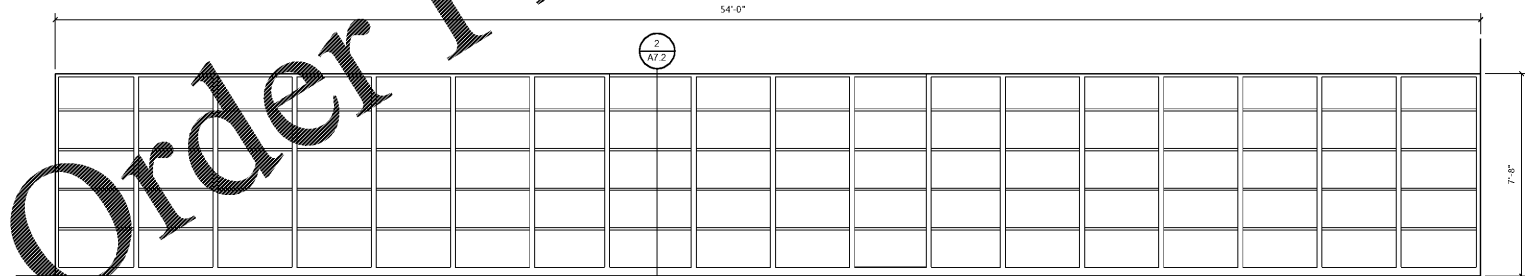


K JAIL KIT STORAGE SHELVES 1312 ELEVATION
SCALE: 3/8" = 1'-0"

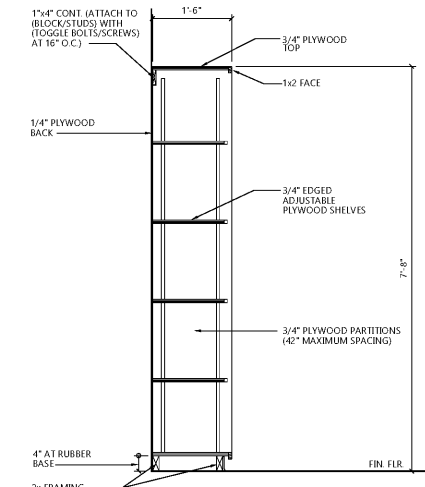

2 CABINET SECTION
SCALE: 3/4" = 1'-0"

Order Plans @ WWW.PHJARCHITECTS.COM

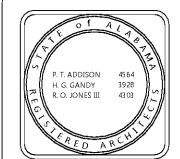

DRAWN	KR	CHECK	HS
DATE	April 2, 2019 RTA		
REVISED			
REVISED			

SHEET TITLE	
ENLARGED PLANS AND INTERIOR ELEVATIONS	
JOB NO.	PH&J 1801-GV
SEQUENCE NO.	64 of 175