




ENLARGED PLAN - FIRST FLOOR UNDER ALTERNATE 2
A8.1 SCALE: 1/4" = 1'-0"

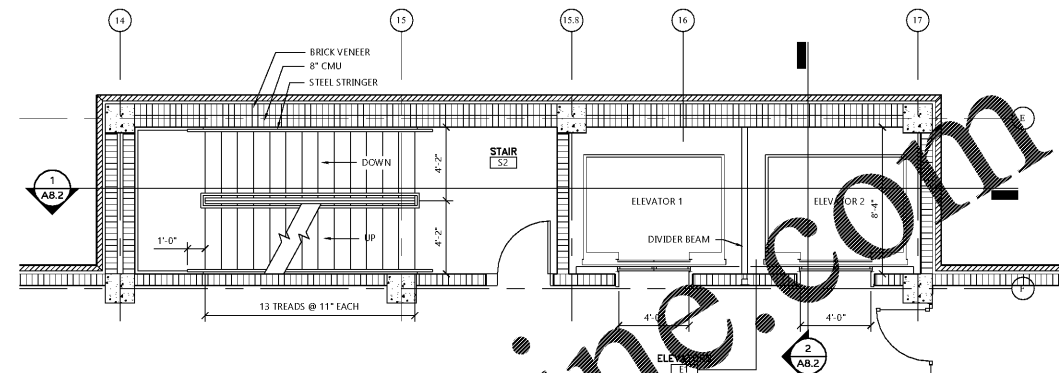


ENLARGED PLAN - SECOND FLOOR UNDER ALTERNATE 2 & 3
A8.1 SCALE: 1/4" = 1'-0"

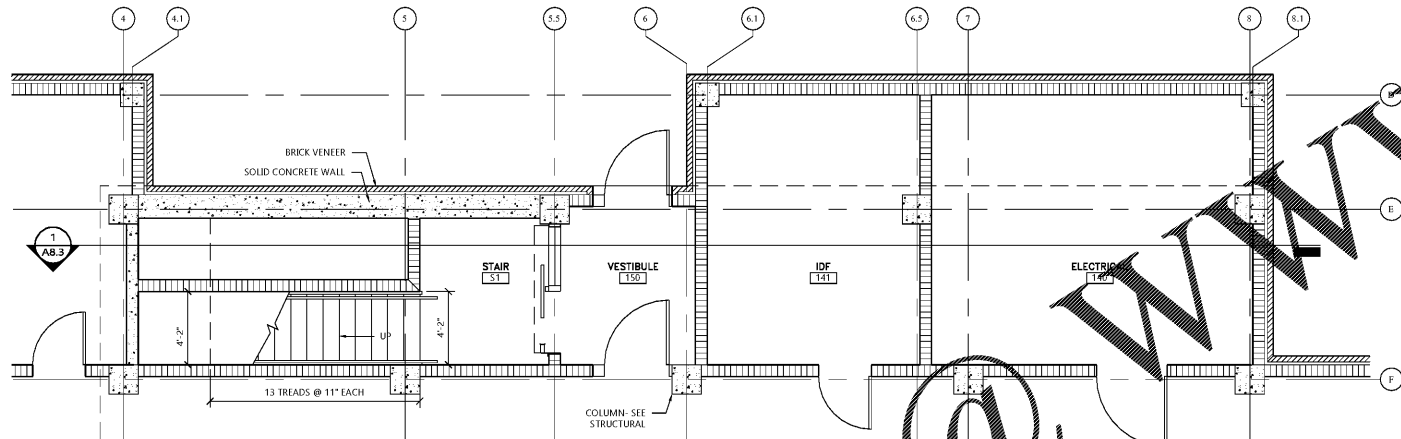


ENLARGED PLAN - FIRST FLOOR BASE BID
A8.1 SCALE: 1/4" = 1'-0"

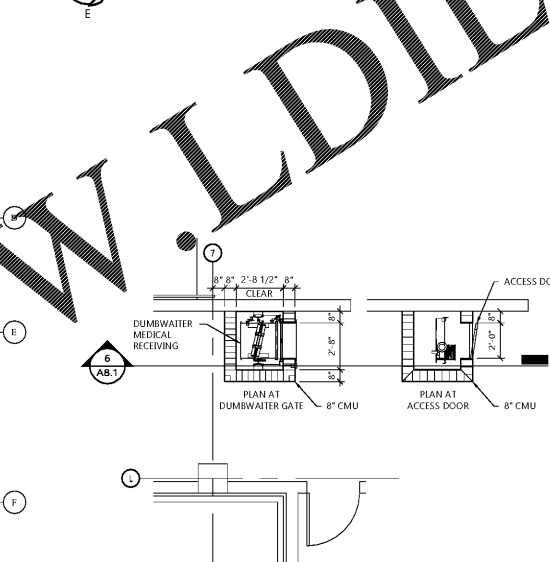


PARTIAL 1ST FLOOR - ALTERNATE 2
A8.1 SCALE: 1/4" = 1'-0"

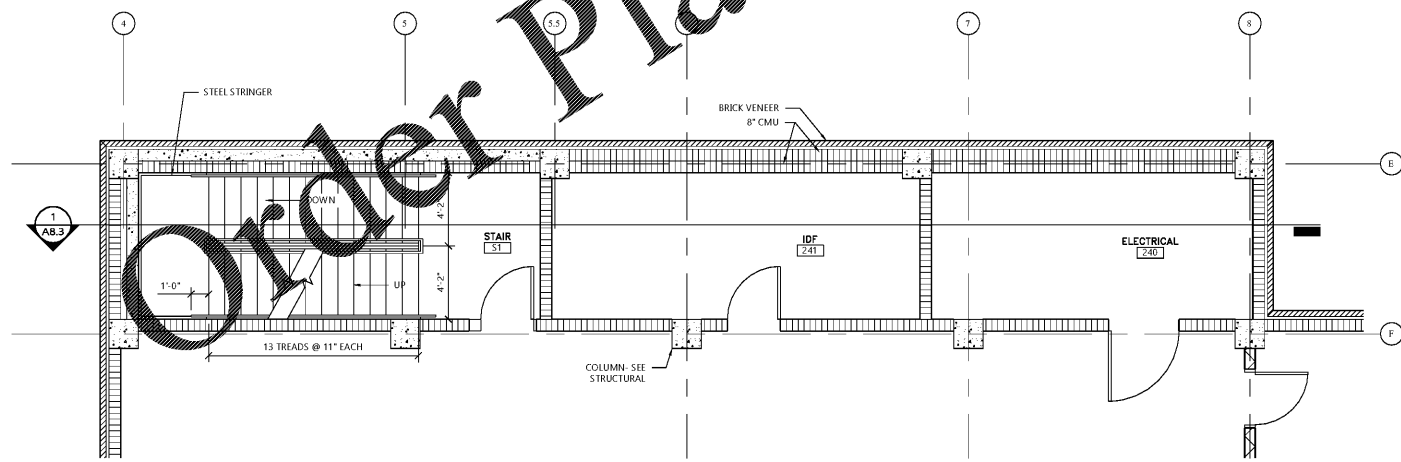

ENLARGED PLAN - SECOND FLOOR UNDER ALTERNATE 2 & 3
A8.1 SCALE: 1/4" = 1'-0"

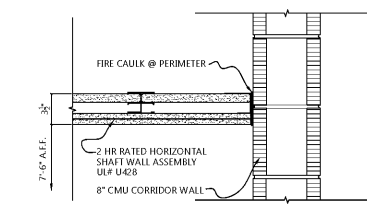

HORIZONTAL SHAFT WALL ASSEMBLY
A8.1 SCALE: 1 1/2" = 1'-0"

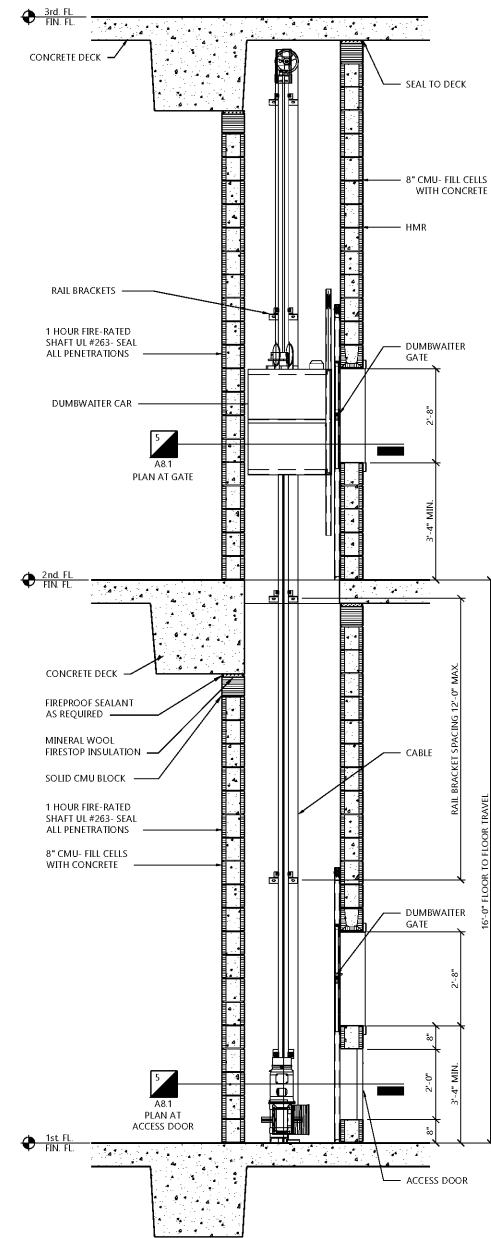

DUMBWATER SECTION
A8.1 SCALE: 1/2" = 1'-0"



DRAWN	ST	CHECK	HS
DATE	April 2, 2019 RTA		
REVISED	REV		
REVISED	REV		

SHEET TITLE
STAIR AND ELEVATOR
ENLARGED PLANS

PH&J 1801-GV
SEQUENCE NO. 65 of 175

A8.1
PH&J ARCHITECTS, INC.
ALL RIGHTS RESERVED