


**SECURITY LEGEND**

NOTE:  
ALL 8" CMU WALL ALL CELLS FILLED WITH  
CONCRETE REINFORCED WITH #4 BARS  
16" O.C.

BC-1 DURESS BUTTON  
CONTROL PANEL WHERE ALARM SOUNDS

DURESS STROBE


**SYMBOL LEGEND**

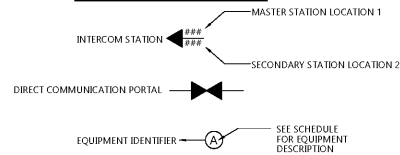

**DETENTION EQUIPMENT SCHEDULE**

- (A) PISTOL LOCKER
- (B) TOWEL HOOK
- (C) 8'-0" BENCH
- (D) 6'-0" BENCH
- (E) 4'-0" BENCH
- (F) SECURITY MIRROR (LONG)
- (G) MODESTY WC PANEL
- (H) 24" GRAB BAR
- (I) 30" GRAB BAR
- (J) 42" GRAB BAR
- (K) INMATE PROPERTY PASS
- (L) INMATE SPEAKING PORT
- (M) INMATE TRANSACTION COUNTER DEAL TRAY
- (N) PUBLIC TRANSACTION COUNTER (NON-RICOCHET)
- (O) ADJUSTABLE ELECTRIC STAND/SIT TABLE
- (P) THERMOSTAT, HUMIDISTAT AND CARBON MONOXIDE BOX
- (Q) SECURITY CEILING ACCESS DOOR/PANEL
- (R) SECURITY GRILLES IN DUCTS
- (S) DIRECT COMMUNICATION PORTAL

NOTE:  
SEE DIVISION 11 OF SPECIFICATIONS FOR ADDITIONAL EQUIPMENT  
SCHEDULED, DETAILED AND SPECIFIED BUT NOT SHOWN HERE.

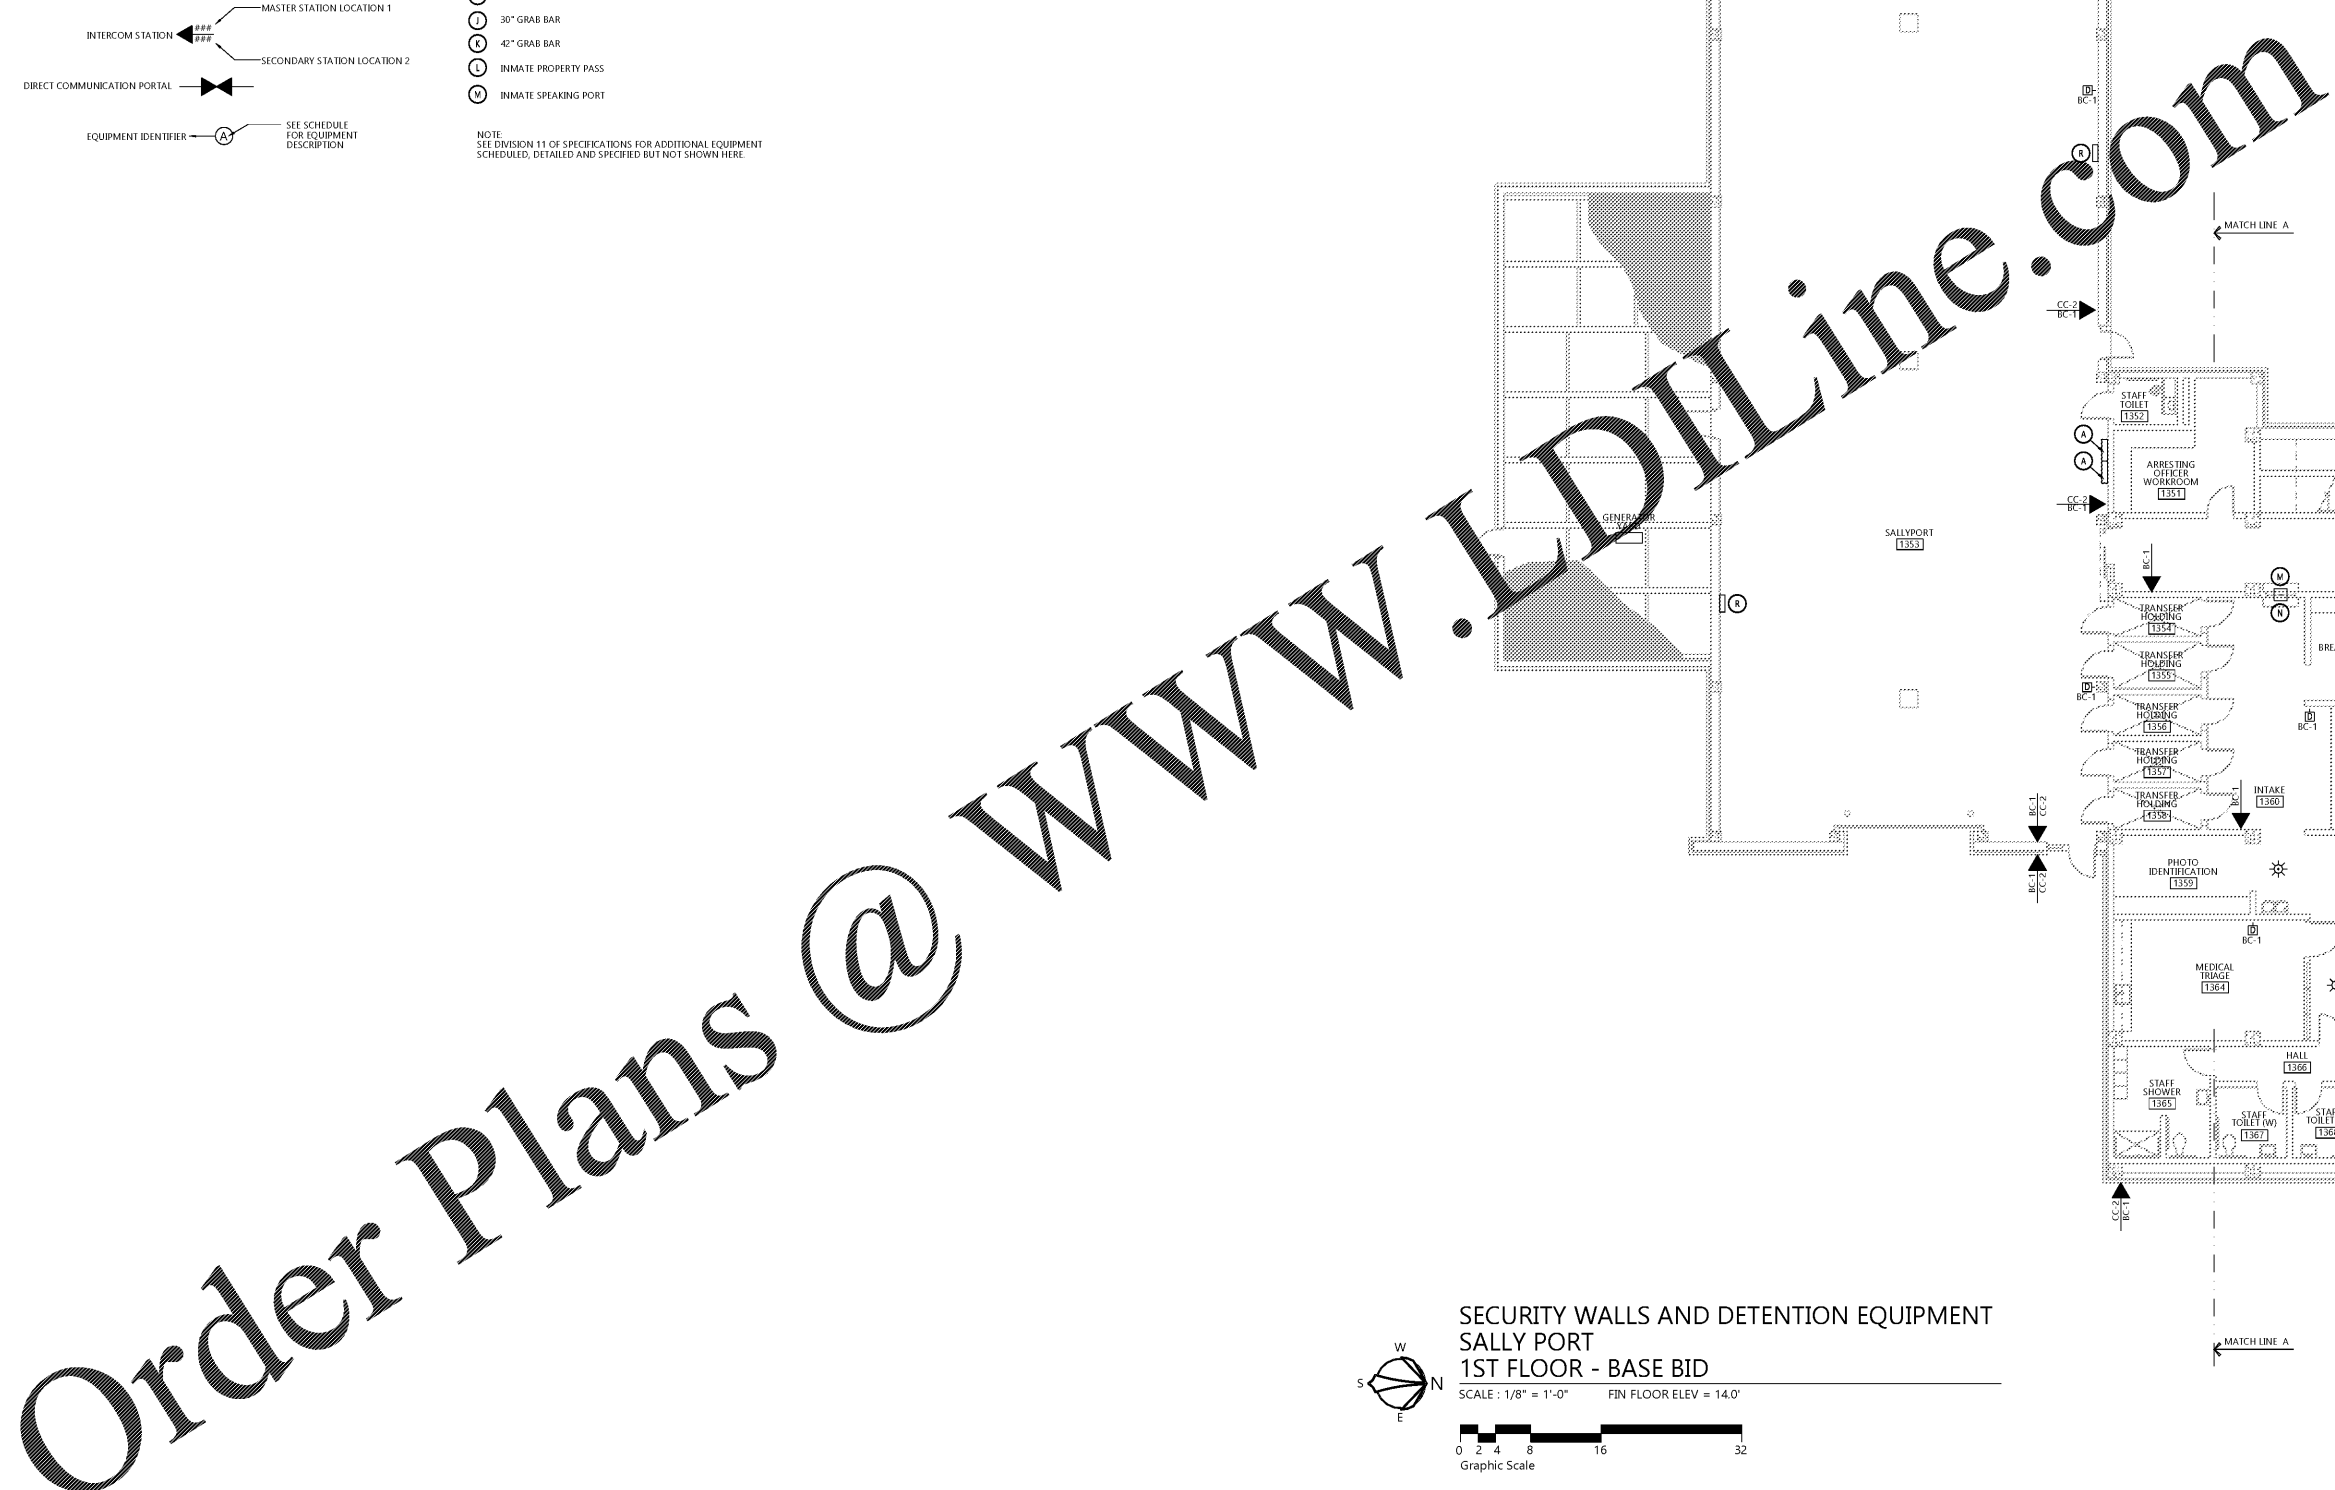

SECURITY WALLS AND DETENTION EQUIPMENT  
SALLY PORT  
1ST FLOOR - BASE BID  
SCALE: 1/8" = 1'-0" FIN FLOOR ELEV = 14.0'  
Graphic Scale

architects inc.  
Montgomery, Alabama

PHAJ  
CIP-2017-081  
UPGRADES TO THE MOBILE COUNTY METRO JAIL  
FOR THE MOBILE COUNTY COMMISSION  
MOBILE, ALABAMA



DRAWN	KWTS	CHECK	PA
DATE	10/27/2017	REVISION	
REVISED		REVISED	

SHEET TITLE	
DETENTION EQUIPMENT SALLY PORT PLAN - BASE BID	
SHEET NO.	68 OF 175

A9.0  
PHAJ ARCHITECTS, INC.  
ALL RIGHTS RESERVED