

CIP-2017-001
UPGRADES TO THE MOBILE COUNTY METRO JAIL
For The MOBILE COUNTY COMMISSION
MOBILE, ALABAMA





DRAWN	CW	CHECK	TZ
DATE	APRIL 2, 2019 RTA		
REVISED			
REVISED			

SHEET TITLE	FIRST FLOOR ALTERNATE FIRE PROTECTION #2
JOB NO.	PH&J#1801GV
SEQUENCE NO.	102 of 175

FP2.1.1A
© PH&J ARCHITECTS, INC.
ALL RIGHTS RESERVED



1ST FLOOR - ALTERNATE FIRE PROTECTION #2
SCALE: 1/8" = 1'-0" FIN FLOOR ELEV = 14.0'

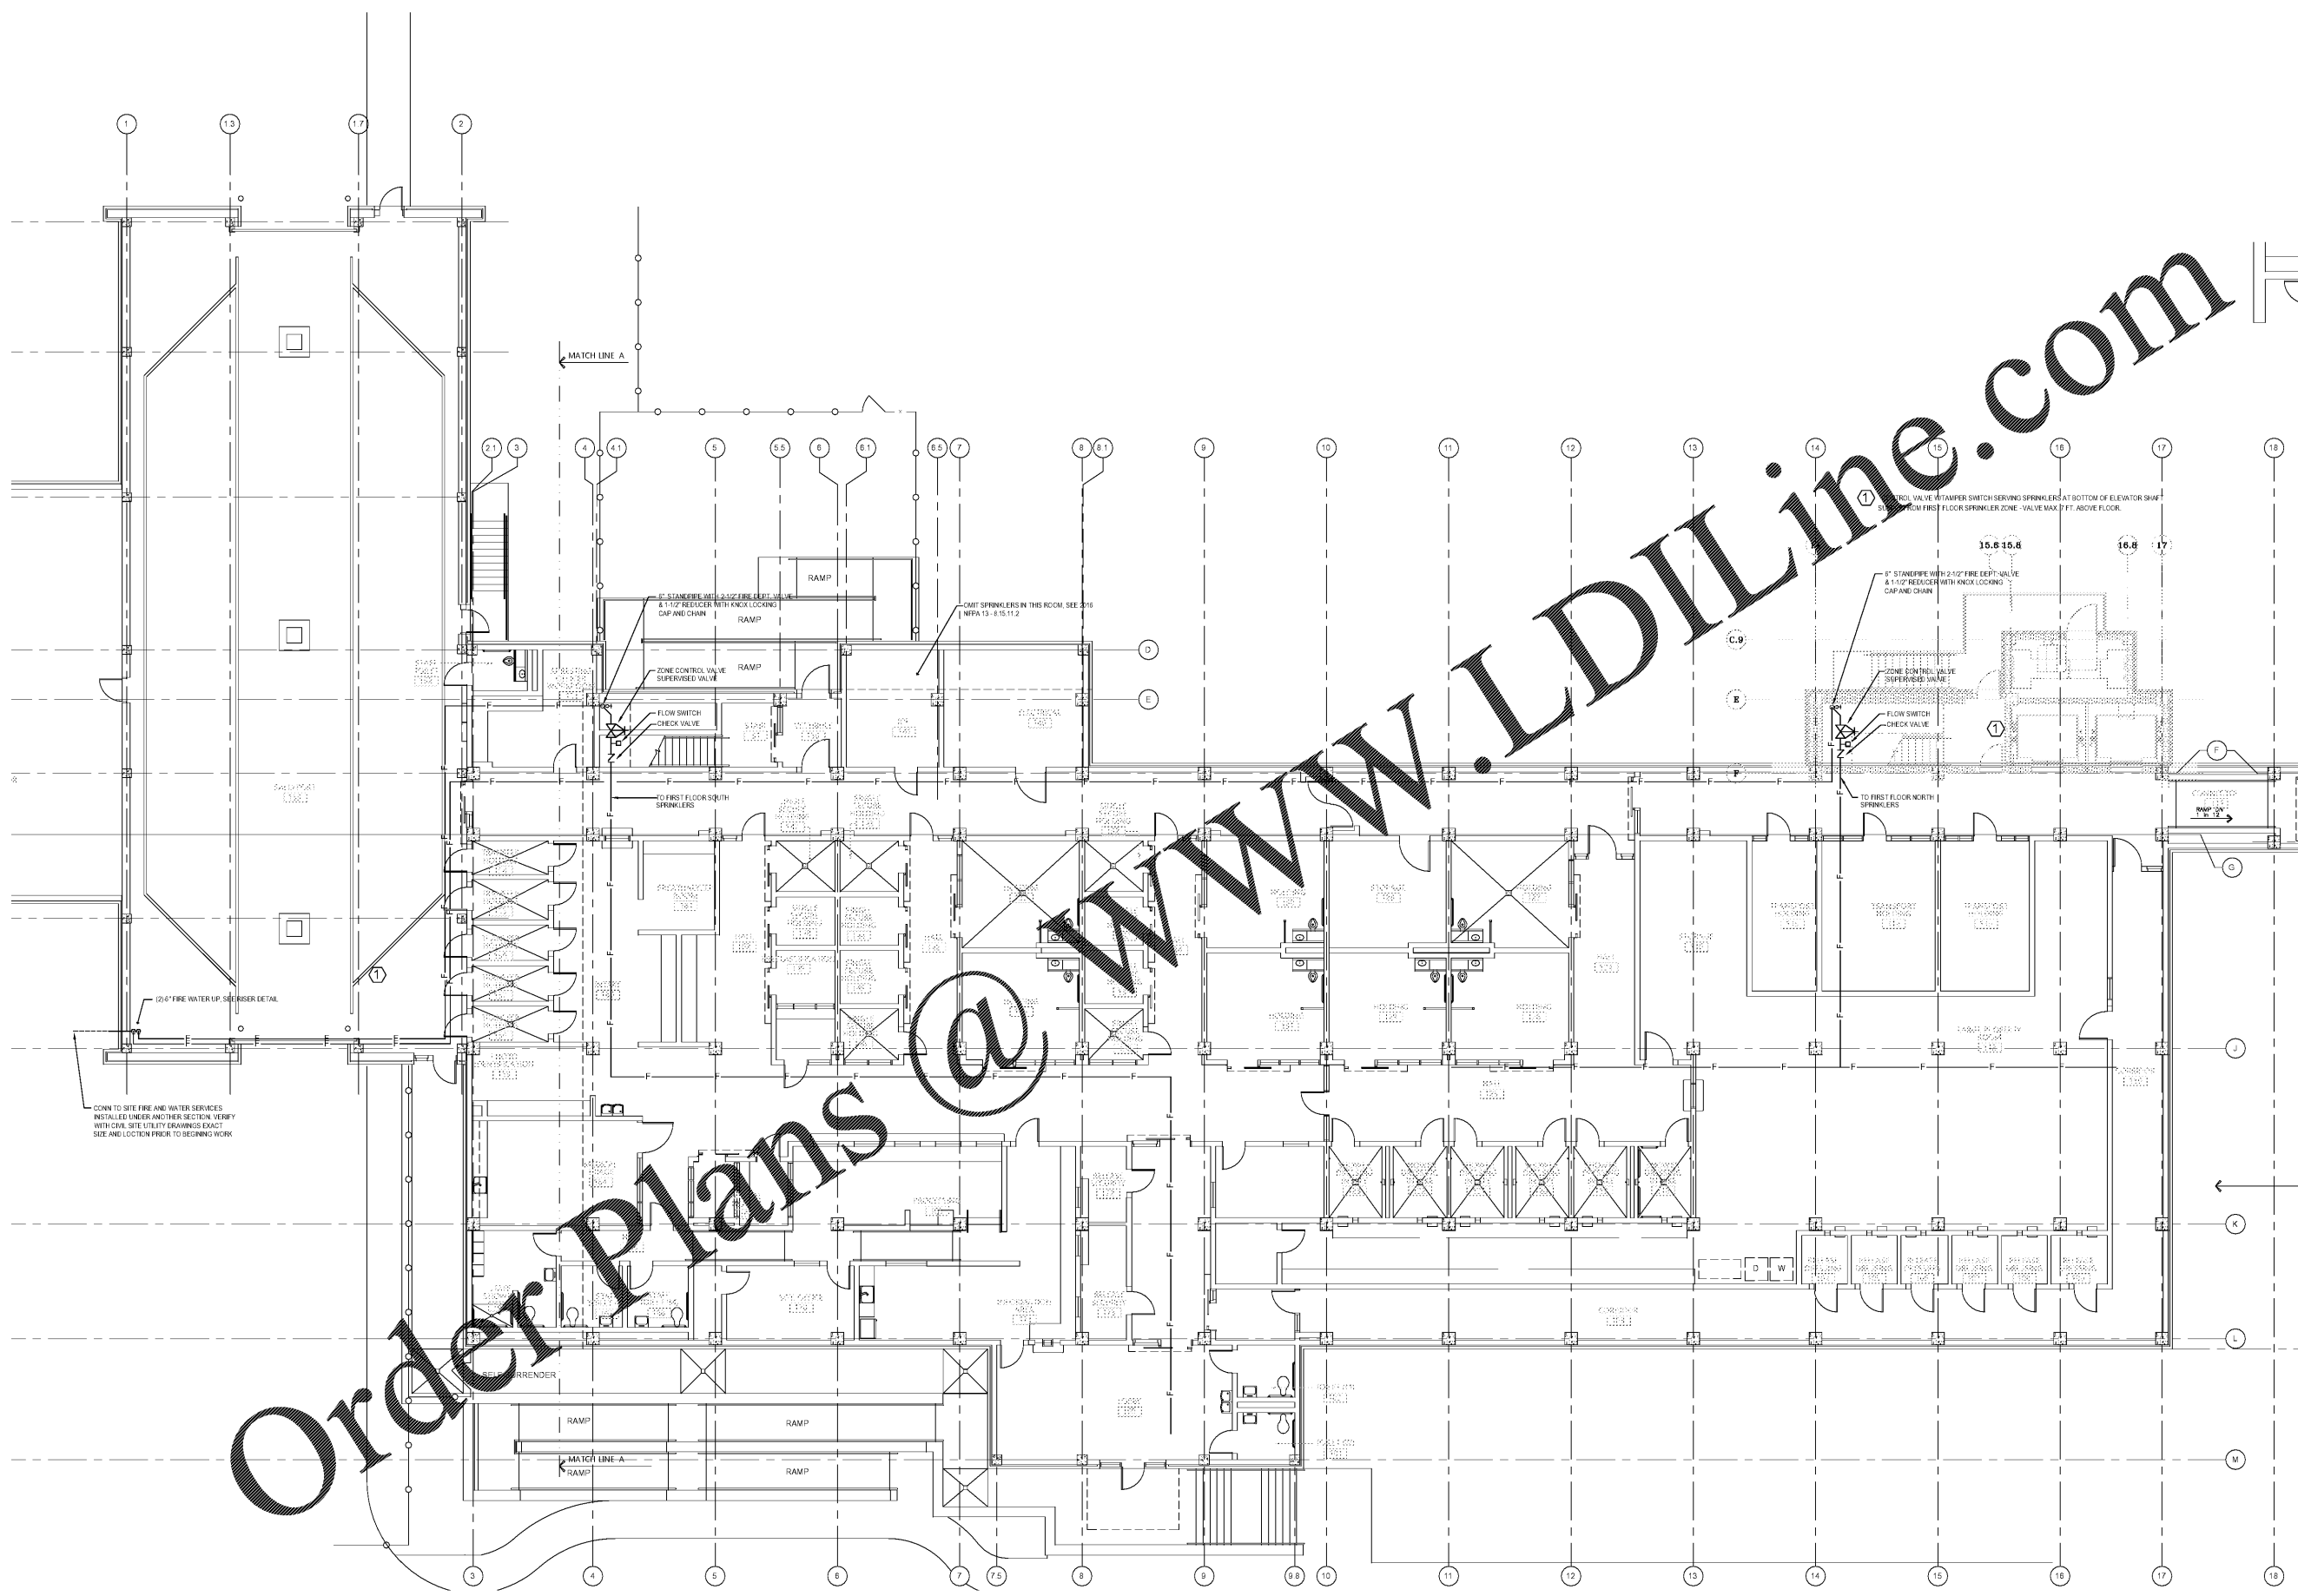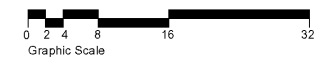

Order Plans @