

CIP-2017-001  
UPGRADES TO THE MOBILE COUNTY METRO JAIL  
FOR THE MOBILE COUNTY COMMISSION  
MOBILE, ALABAMA



DRAWN: CW CHECK: TZ  
DATE: APRIL 2, 2019 RTA  
REVISED:  
REVISED:


SHEET TITLE  
2nd FLOOR - ALTERNATE FIRE PROTECTION #2  
JOB NO.  
PH&J#1801GV  
SEQUENCE NO. 103 OF 175

FP.2  
© PH&J ARCHITECTS, INC.  
ALL RIGHTS RESERVED

**ZGOUVAS, EIRING & ASSOCIATES**  
CONSULTING ENGINEERS  
800 S. MODDONOUGH STREET  
MONTGOMERY, AL 36104  
334.283-4406  
SEA PROJECT NUMBER 18-166

Order Plans


WWW.LDILine.com

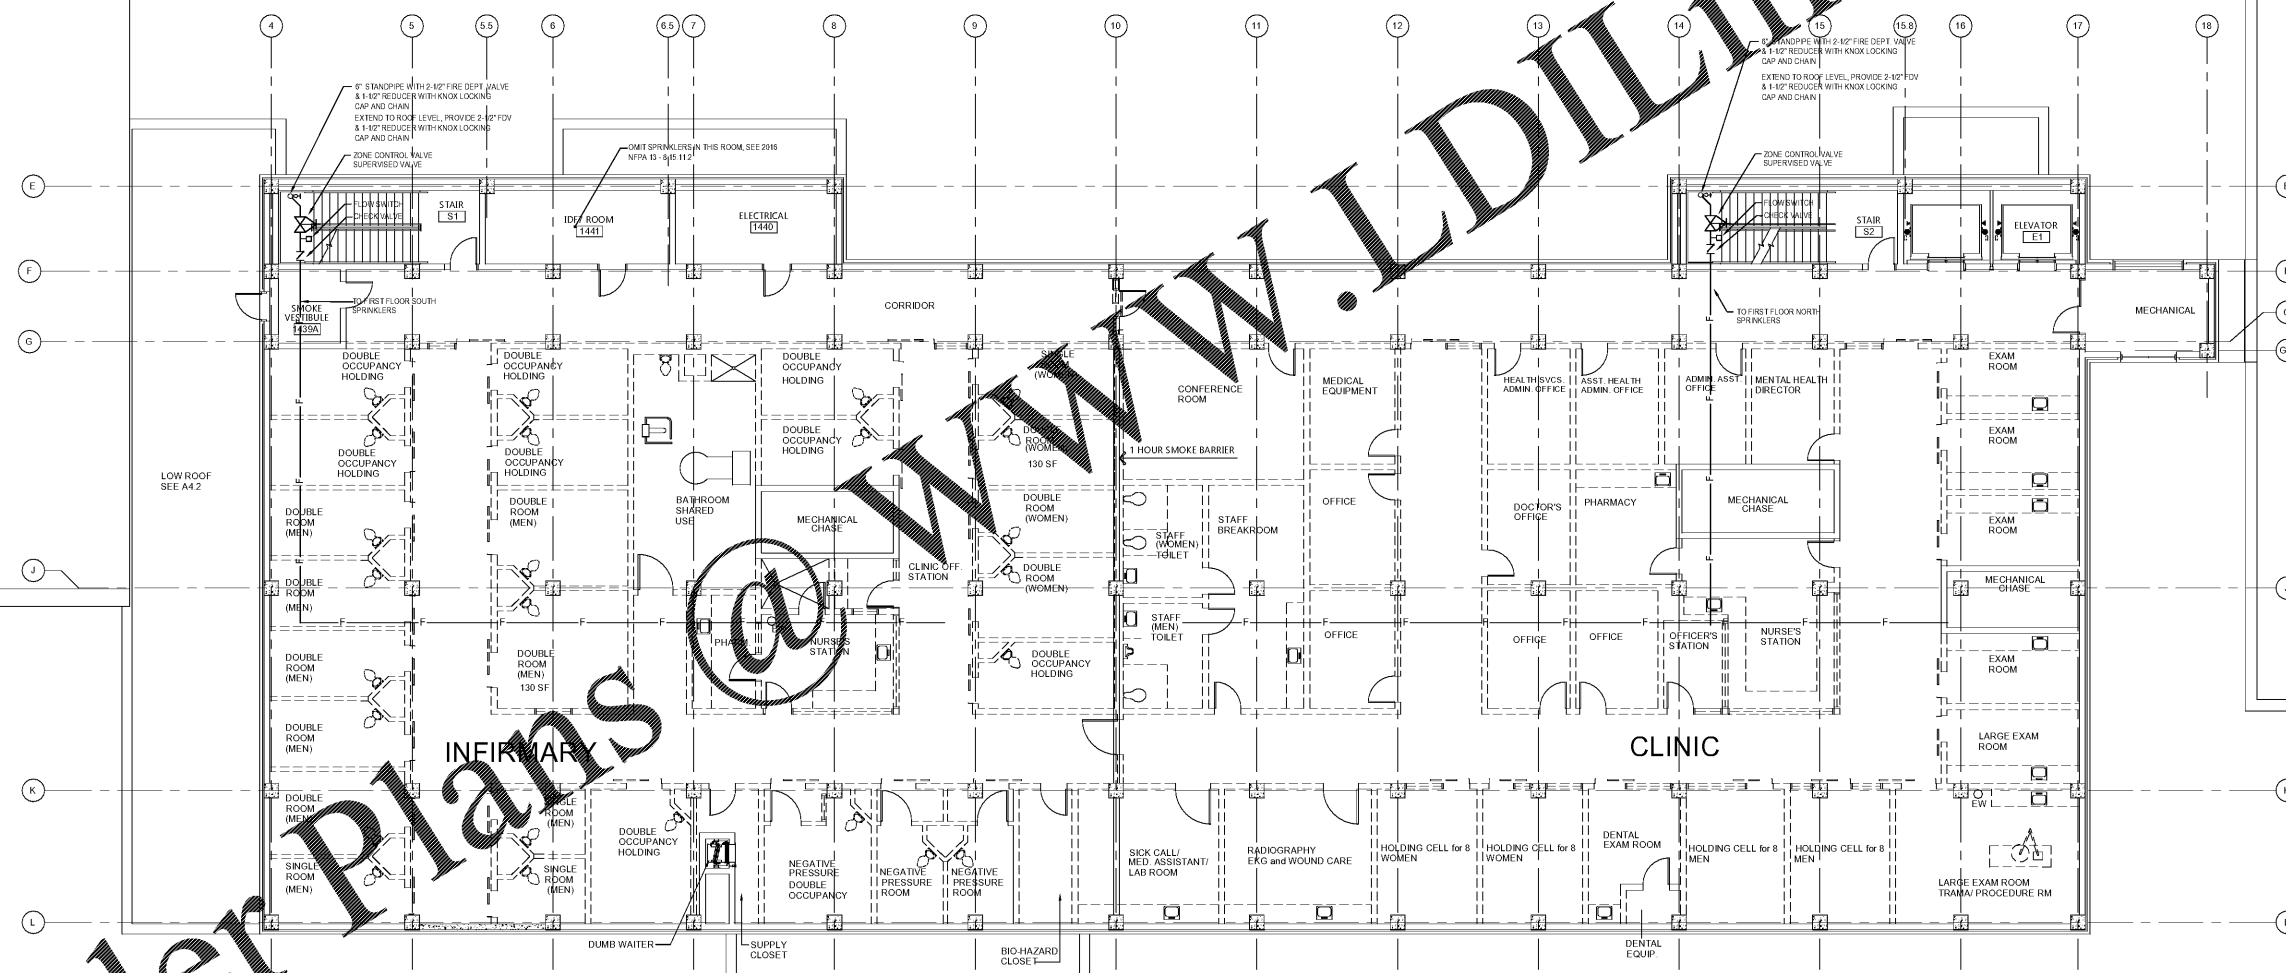

NOTE:  
THE 2ND FLOOR LEVEL SHELL IS BUILT UNDER THE ALTERNATE TO CONSTRUCT THE UPPER LEVEL. SEE THE ARCHITECTURAL PLANS AND SPECIFICATIONS FOR FULL EXTENT OF ALTERNATES AND BASE BID AND BID ACCORDINGLY. 2ND FLOOR WILL BE SHELL SPACE. FOR THE MOST PART PARTITIONS SHOWN ON PLANS ARE FOR FUTURE REFERENCE. PROVIDE COVERAGE AS REQUIRED.



2ND FLOOR - ALTERNATE FIRE PROTECTION #2  
SCALE: 1/8" = 1'-0" FIN FLOOR ELEV = 14'-0"

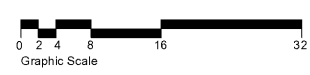

**ZGOUVAS, EIRING & ASSOCIATES**  
CONSULTING ENGINEERS  
800 S. MODDONOUGH STREET  
MONTGOMERY, AL 36104  
334.283-4406  
SEA PROJECT NUMBER 18-166