



Order Plans @ WWW.DIYLINE.COM

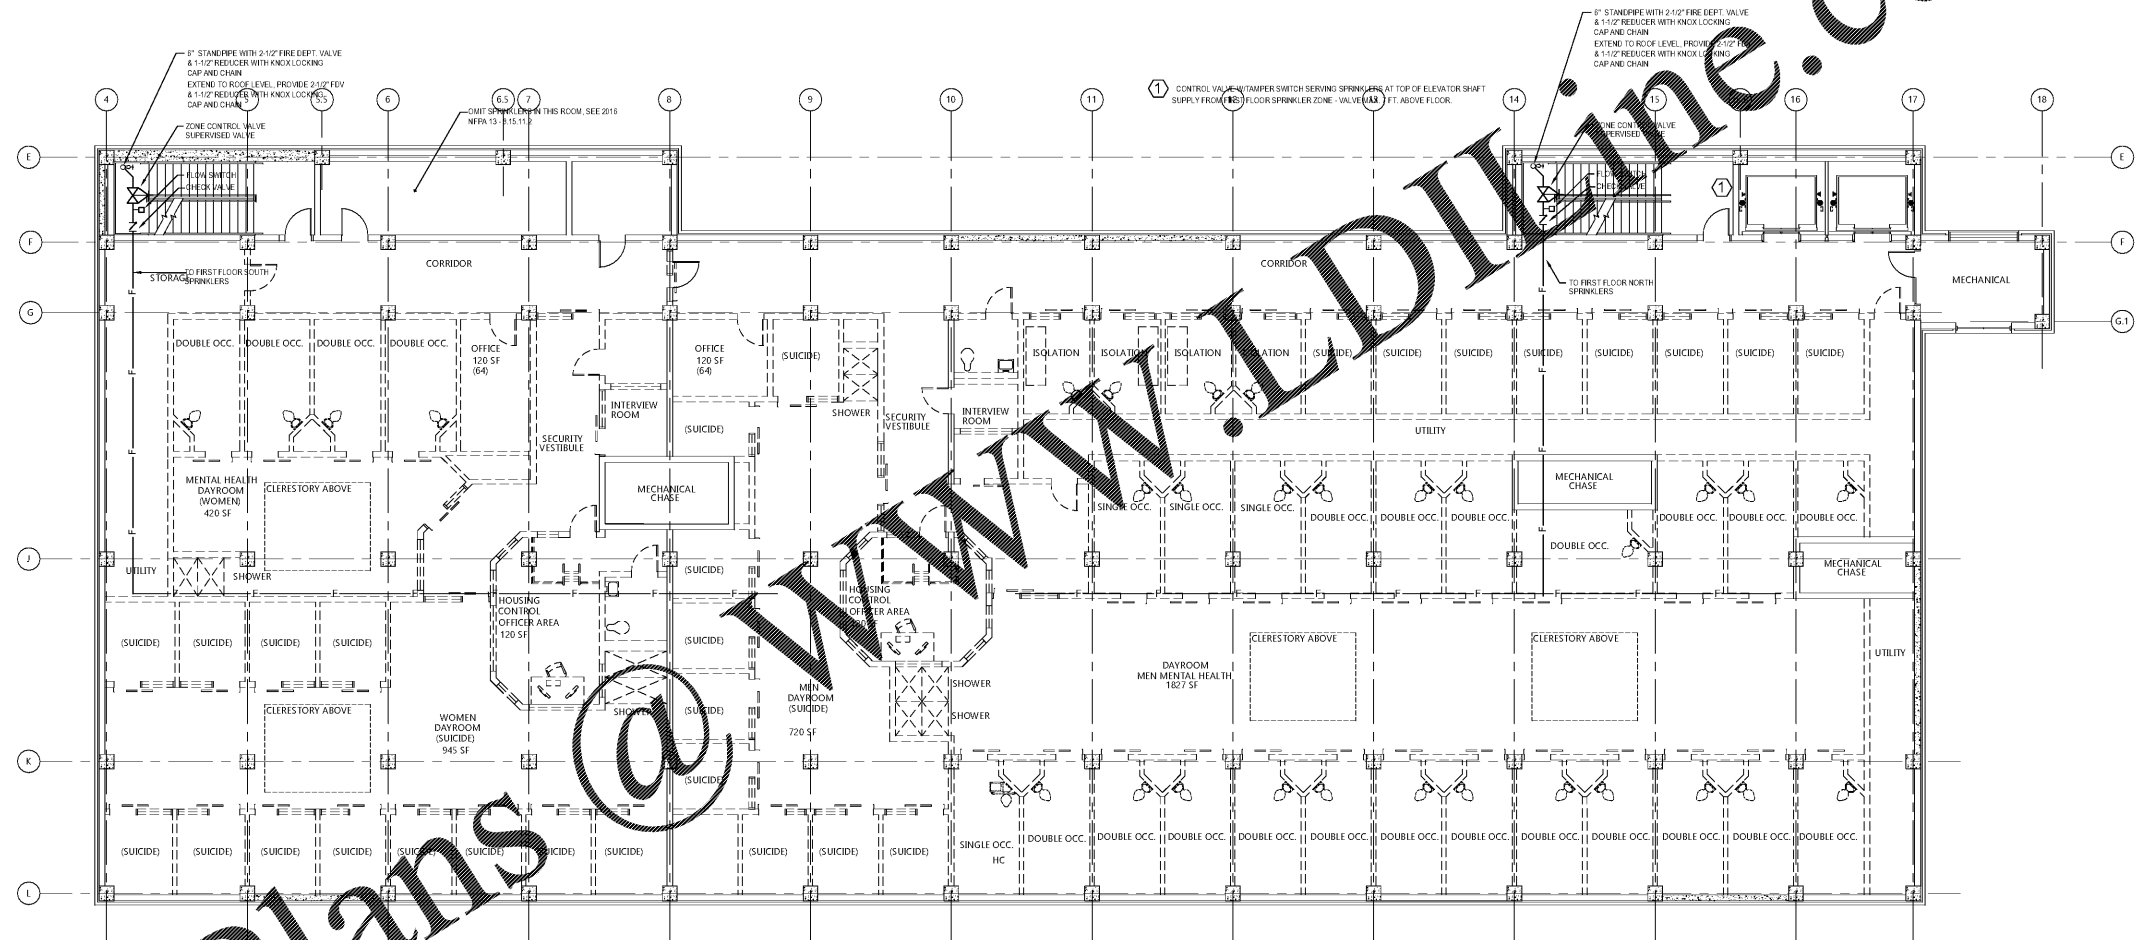

NOTE:  
THE 3RD FLOOR LEVEL SHALL BE UNDER THE ALTERNATE TO CONSTRUCT THE UPPER LEVEL. SEE THE ARCHITECTURAL PLANS AND SPECIFICATIONS FOR FULL EXTENT OF A, TERRACES AND THE 3RD ACCORSESS 3RD FLOOR WILL BE SHELL SPACE FOR THE MOST PART. NOTATIONS SHOWN ON PLANS ARE FOR FUTURE REFERENCE. PROVIDE COVERAGE AS NOTED.

**3RD FLOOR - ALTERNATE FIRE PROTECTION #3**  
 SCALE: 1/8" = 1'-0" FIN FLOOR ELEV = 14.0'  
 0 2 4 8 16 32  
 Graphic Scale

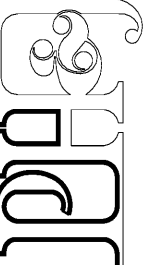

CIP-2017-001  
 UPGRADES TO THE MOBILE COUNTY METRO JAIL  
 For The MOBILE COUNTY COMMISSION  
 MOBILE, ALABAMA



|         |                   |       |    |
|---------|-------------------|-------|----|
| DRAWN   | CW                | CHECK | TZ |
| DATE    | APRIL 2, 2019 RTA |       |    |
| REVISED |                   |       |    |
| REVISED |                   |       |    |

SHEET TITLE  
 3rd FLOOR - ALTERNATE FIRE PROTECTION #3

JOB NO.  
 PH&J1801GV

SEQUENCE NO. 104 of 175



FP2.3