



CIP-2017-001  
UPGRADES TO THE MOBILE COUNTY METRO JAIL  
FOR THE MOBILE COUNTY COMMISSION  
MOBILE, ALABAMA



DRAWN	CW	CHECK	TD
DATE	APRIL 2, 2019 RTA		
REVISED			
REVISED			
SHEET TITLE	PLBG RISERS		
DWG NO.	PH&J#1801GV		
SEQUENCE	NO. 106 OF 175		

P2  
© PH&J ARCHITECTS, INC.  
ALL RIGHTS RESERVED

**TYPICAL PIPING PENETRATION OF SLAB  
AROUND COLUMNS & BEAMS**  
NOT TO SCALE

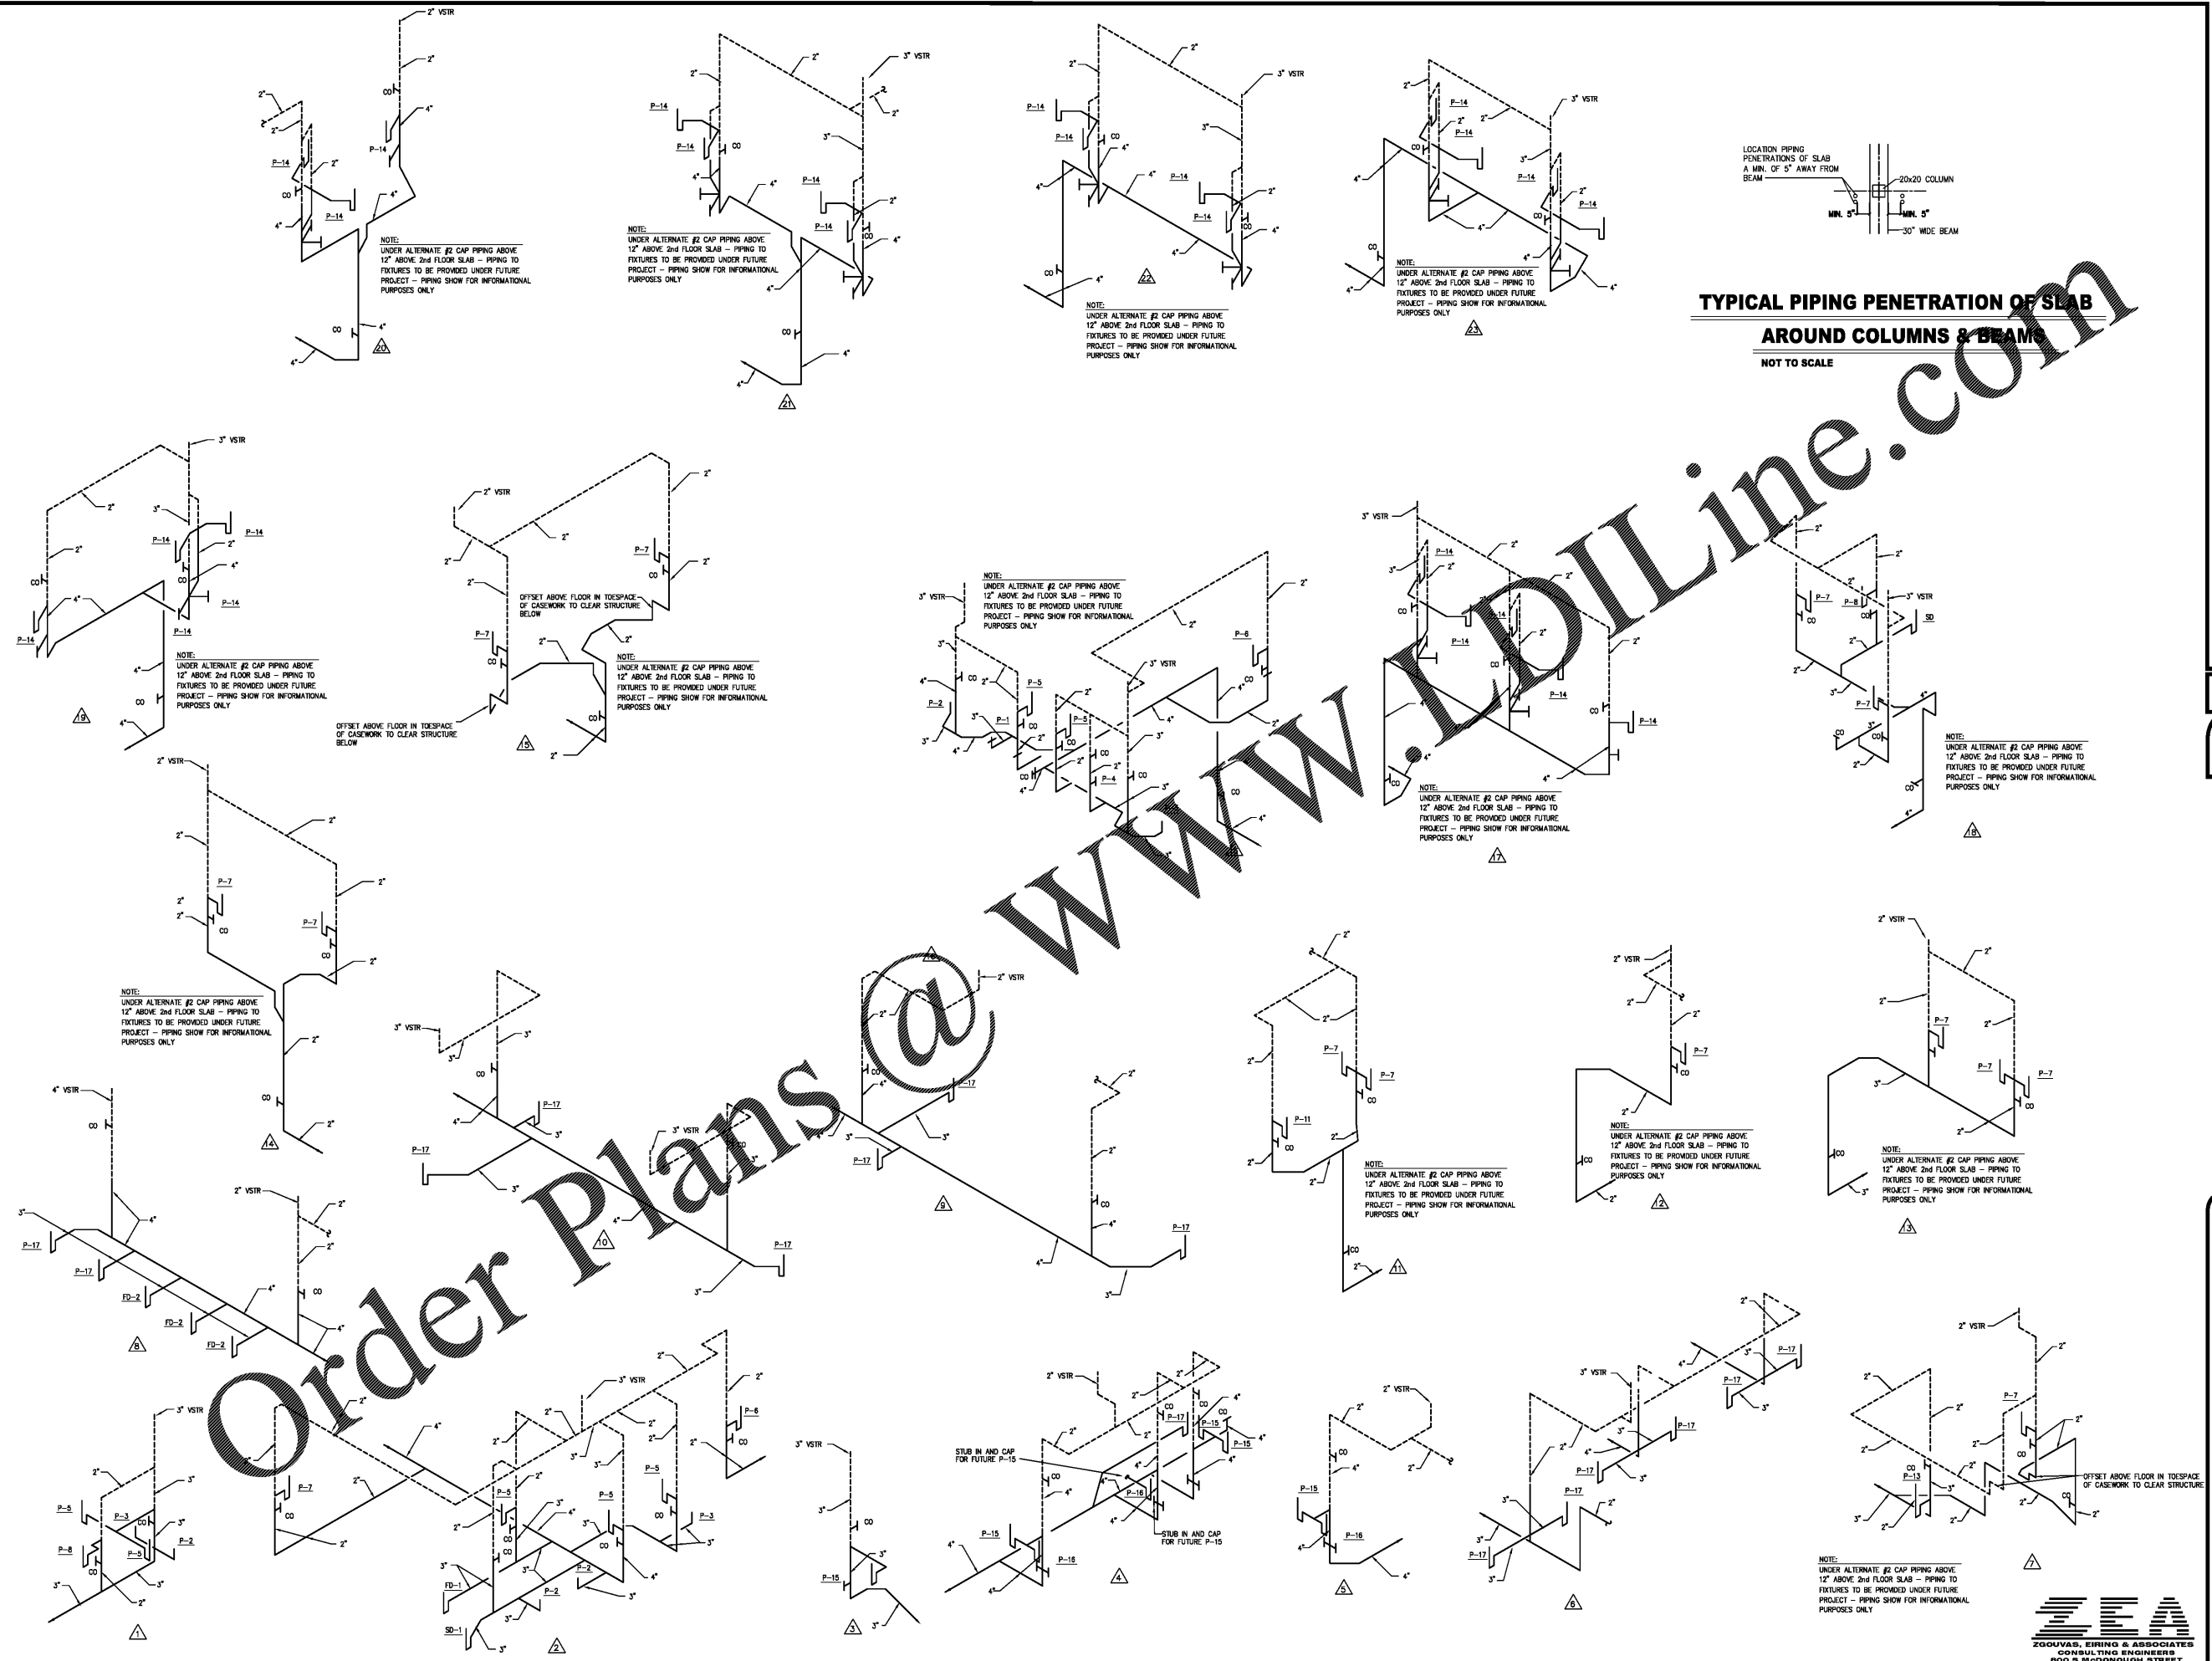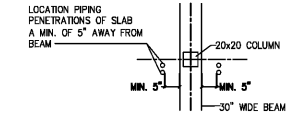

Order Plans @ [www.PlanLine.com](http://www.PlanLine.com)

**ZGOUVAS, EIRING & ASSOCIATES**  
CONSULTING ENGINEERS  
800 N. McDONOUGH STREET  
MONTGOMERY, AL 36104  
334.293.4408  
334.293.4409  
ZEA PROJECT NUMBER 18-166