
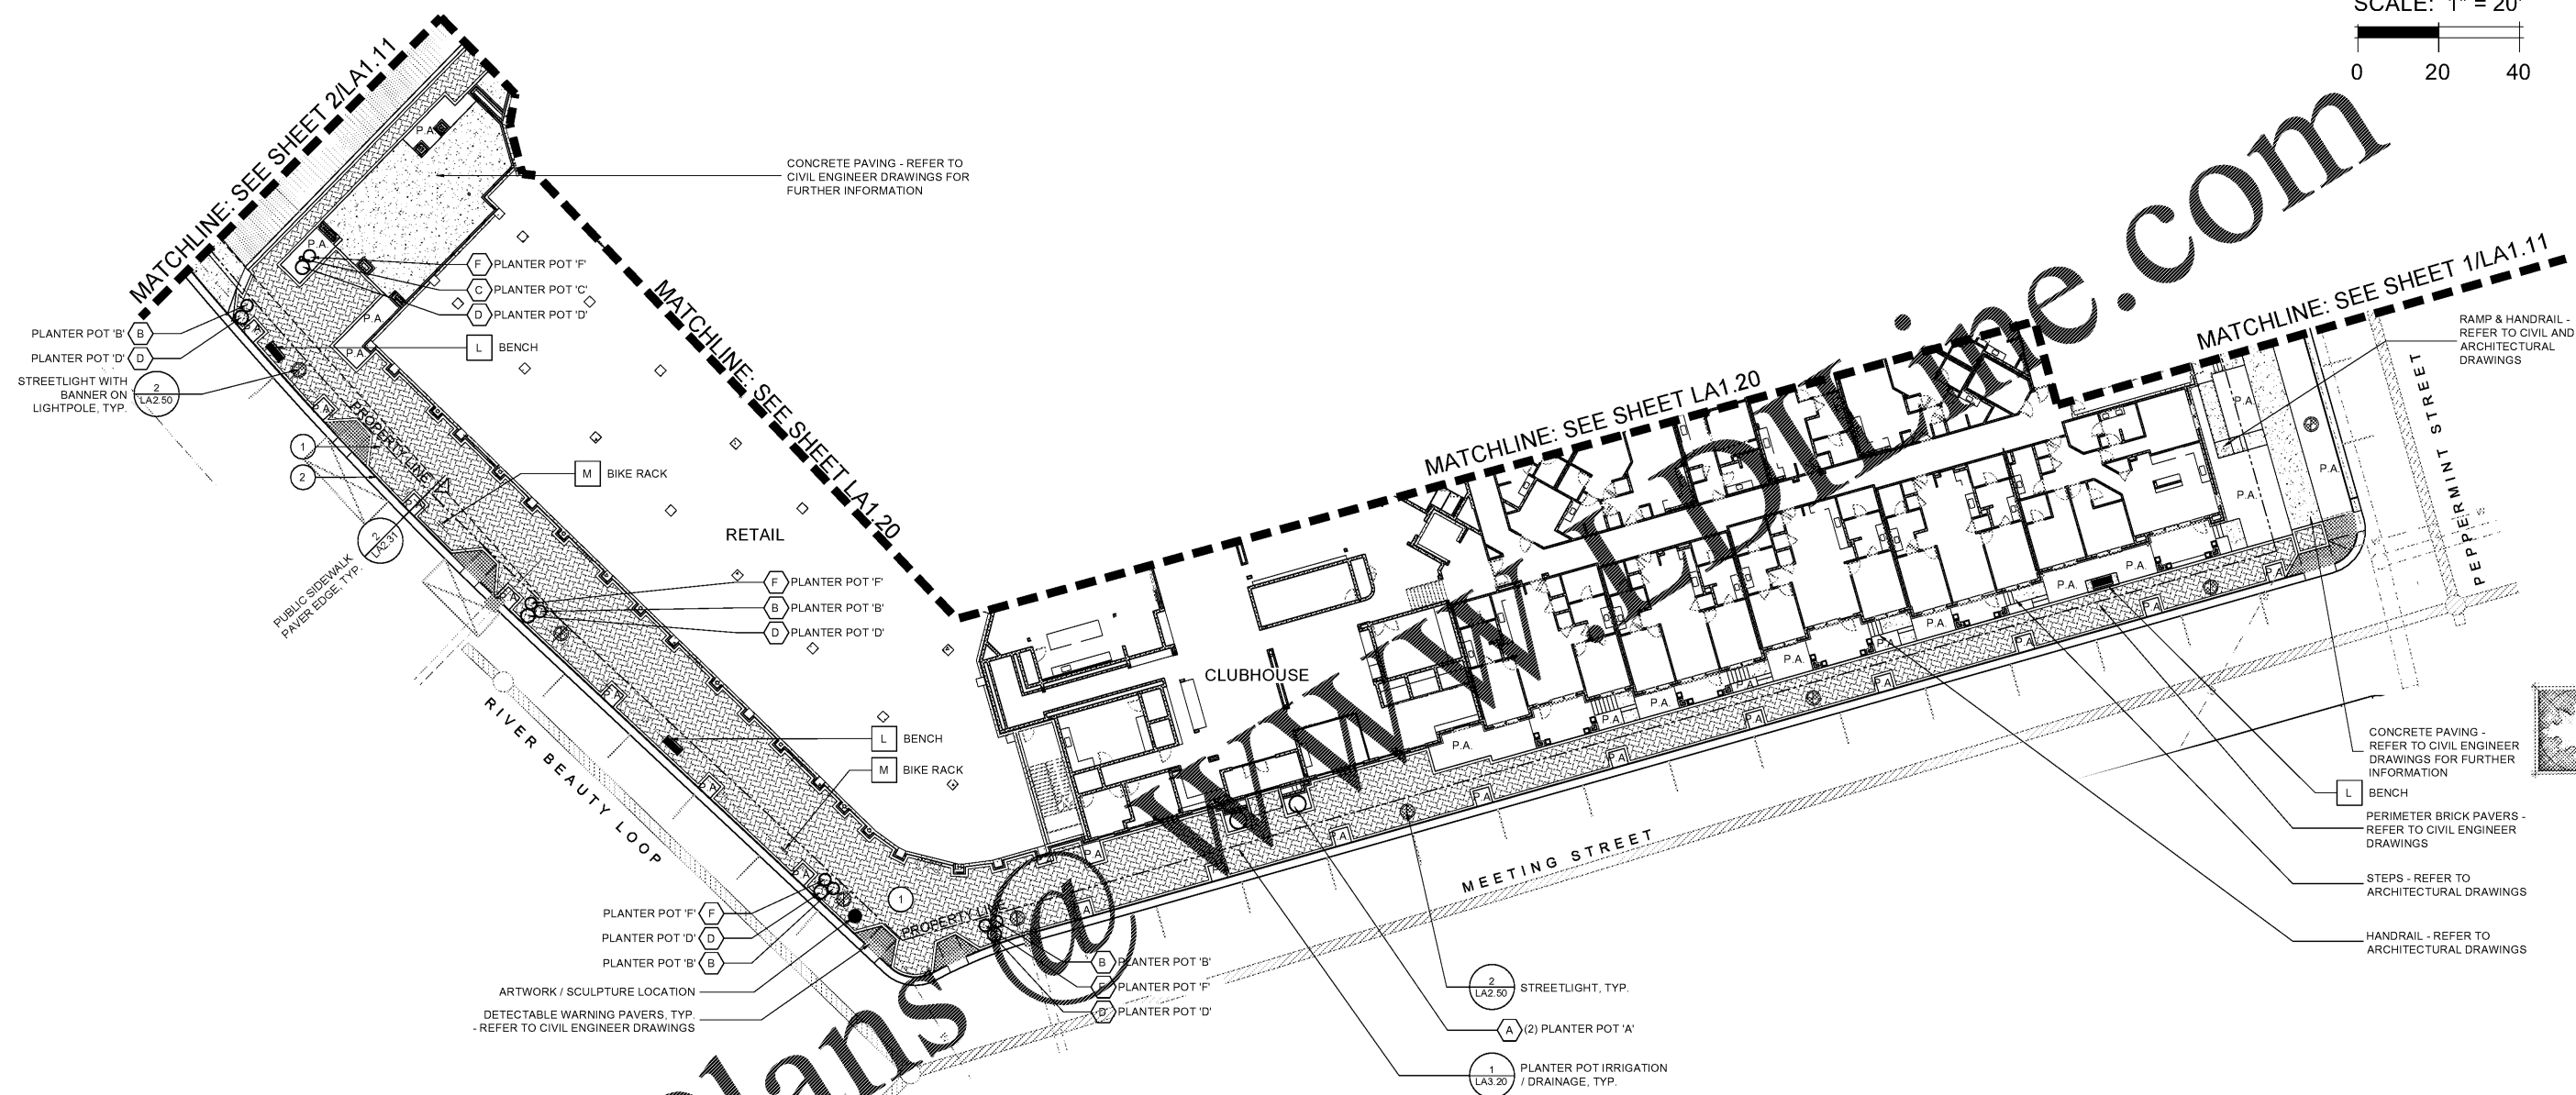


Date:	06/04/19
Drawn by:	PC
Reviewed by:	RC/JW
Job Number:	21889.1
Revision:	Date:

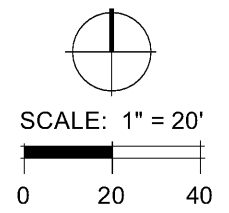

Order Plans

CONCRETE PAVING - REFER TO CIVIL ENGINEER DRAWINGS FOR FURTHER INFORMATION

RAMP & HANDRAIL - REFER TO CIVIL AND ARCHITECTURAL DRAWINGS

CONCRETE PAVING - REFER TO CIVIL ENGINEER DRAWINGS FOR FURTHER INFORMATION

PERIMETER BRICK PAVERS - REFER TO CIVIL ENGINEER DRAWINGS

STEPS - REFER TO ARCHITECTURAL DRAWINGS

HANDRAIL - REFER TO ARCHITECTURAL DRAWINGS

ARTWORK / SCULPTURE LOCATION
DETECTABLE WARNING PAVERS, TYP.
-REFER TO CIVIL ENGINEER DRAWINGS

FURNISHINGS NOTE:
LOCATIONS & SELECTIONS OF BENCHES, BIKE RACKS, POTS AND ARTWORK SUBJECT TO CHANGE DEPENDING ON FUTURE TENANTS.

SYMBOL LEGEND

P.A.	PLANTED AREA - SEE LANDSCAPE PLANS FOR FURTHER INFORMATION
B	PLANTER POT SCHEDULE REFERENCE. SEE SHEET LA3.20
1	PAVING / MATERIALS SCHEDULE REFERENCE. SEE SHEET LA3.00
A	SITE FURNISHINGS SCHEDULE REFERENCE. SEE SHEET LA3.10

LIGHTING LEGEND:
SEE SHEET LA2.50 FOR FURTHER INFORMATION AND SPECIFICATIONS

	STREETLIGHT (TO MATCH NORTON COMMONS)
	WALL DOWNLIGHT
	LANDSCAPE UPLIGHT (120 VOLT)
	BOLLARD LIGHT
	WALL ACCENT LIGHTS
	FESTOON LIGHTS (ATTACHED TO WALL)
	FESTOON LIGHTS W/ ALUMINUM POSTS

NOTES:

- ALL INFORMATION SHOWN IS FOR DESIGN INTENT/MATERIALITY PURPOSES ONLY. REFER TO CIVIL AND STRUCTURAL DRAWINGS FOR ADDITIONAL DETAILS
- CONTRACTOR SHALL OBTAIN AND UTILIZE AUTOCAD FILES PROVIDED BY THE LANDSCAPE ARCHITECT FOR THE LAYOUT OF ALL SITE ELEMENTS. ALL SITE ELEMENTS SHALL BE STAKES IN THE FIELD FOR APPROVAL BY THE OWNER/LANDSCAPE ARCHITECT PRIOR TO FINAL INSTALLATION.
- EXACT LIGHT LOCATIONS TO BE FIELD STAKED BY CONTRACTOR AND REVIEWED BY L.A. PRIOR TO FINAL INSTALLATION. REFER TO MEP PLANS FOR LIGHT/LIGHTPOLE SPECIFICATIONS, ELECTRIC ROUTING, AND PHOTOMETRICS.

LYRIC AT NORTON COMMONS
Prospect, Kentucky

Bristol Development Group
380 Mallory Station Rd., #504, Franklin, TN 37064



90% HARDSCAPE PLANS

PERIMETER HARDSCAPE PLAN



Sheet Number:
LA1.10