
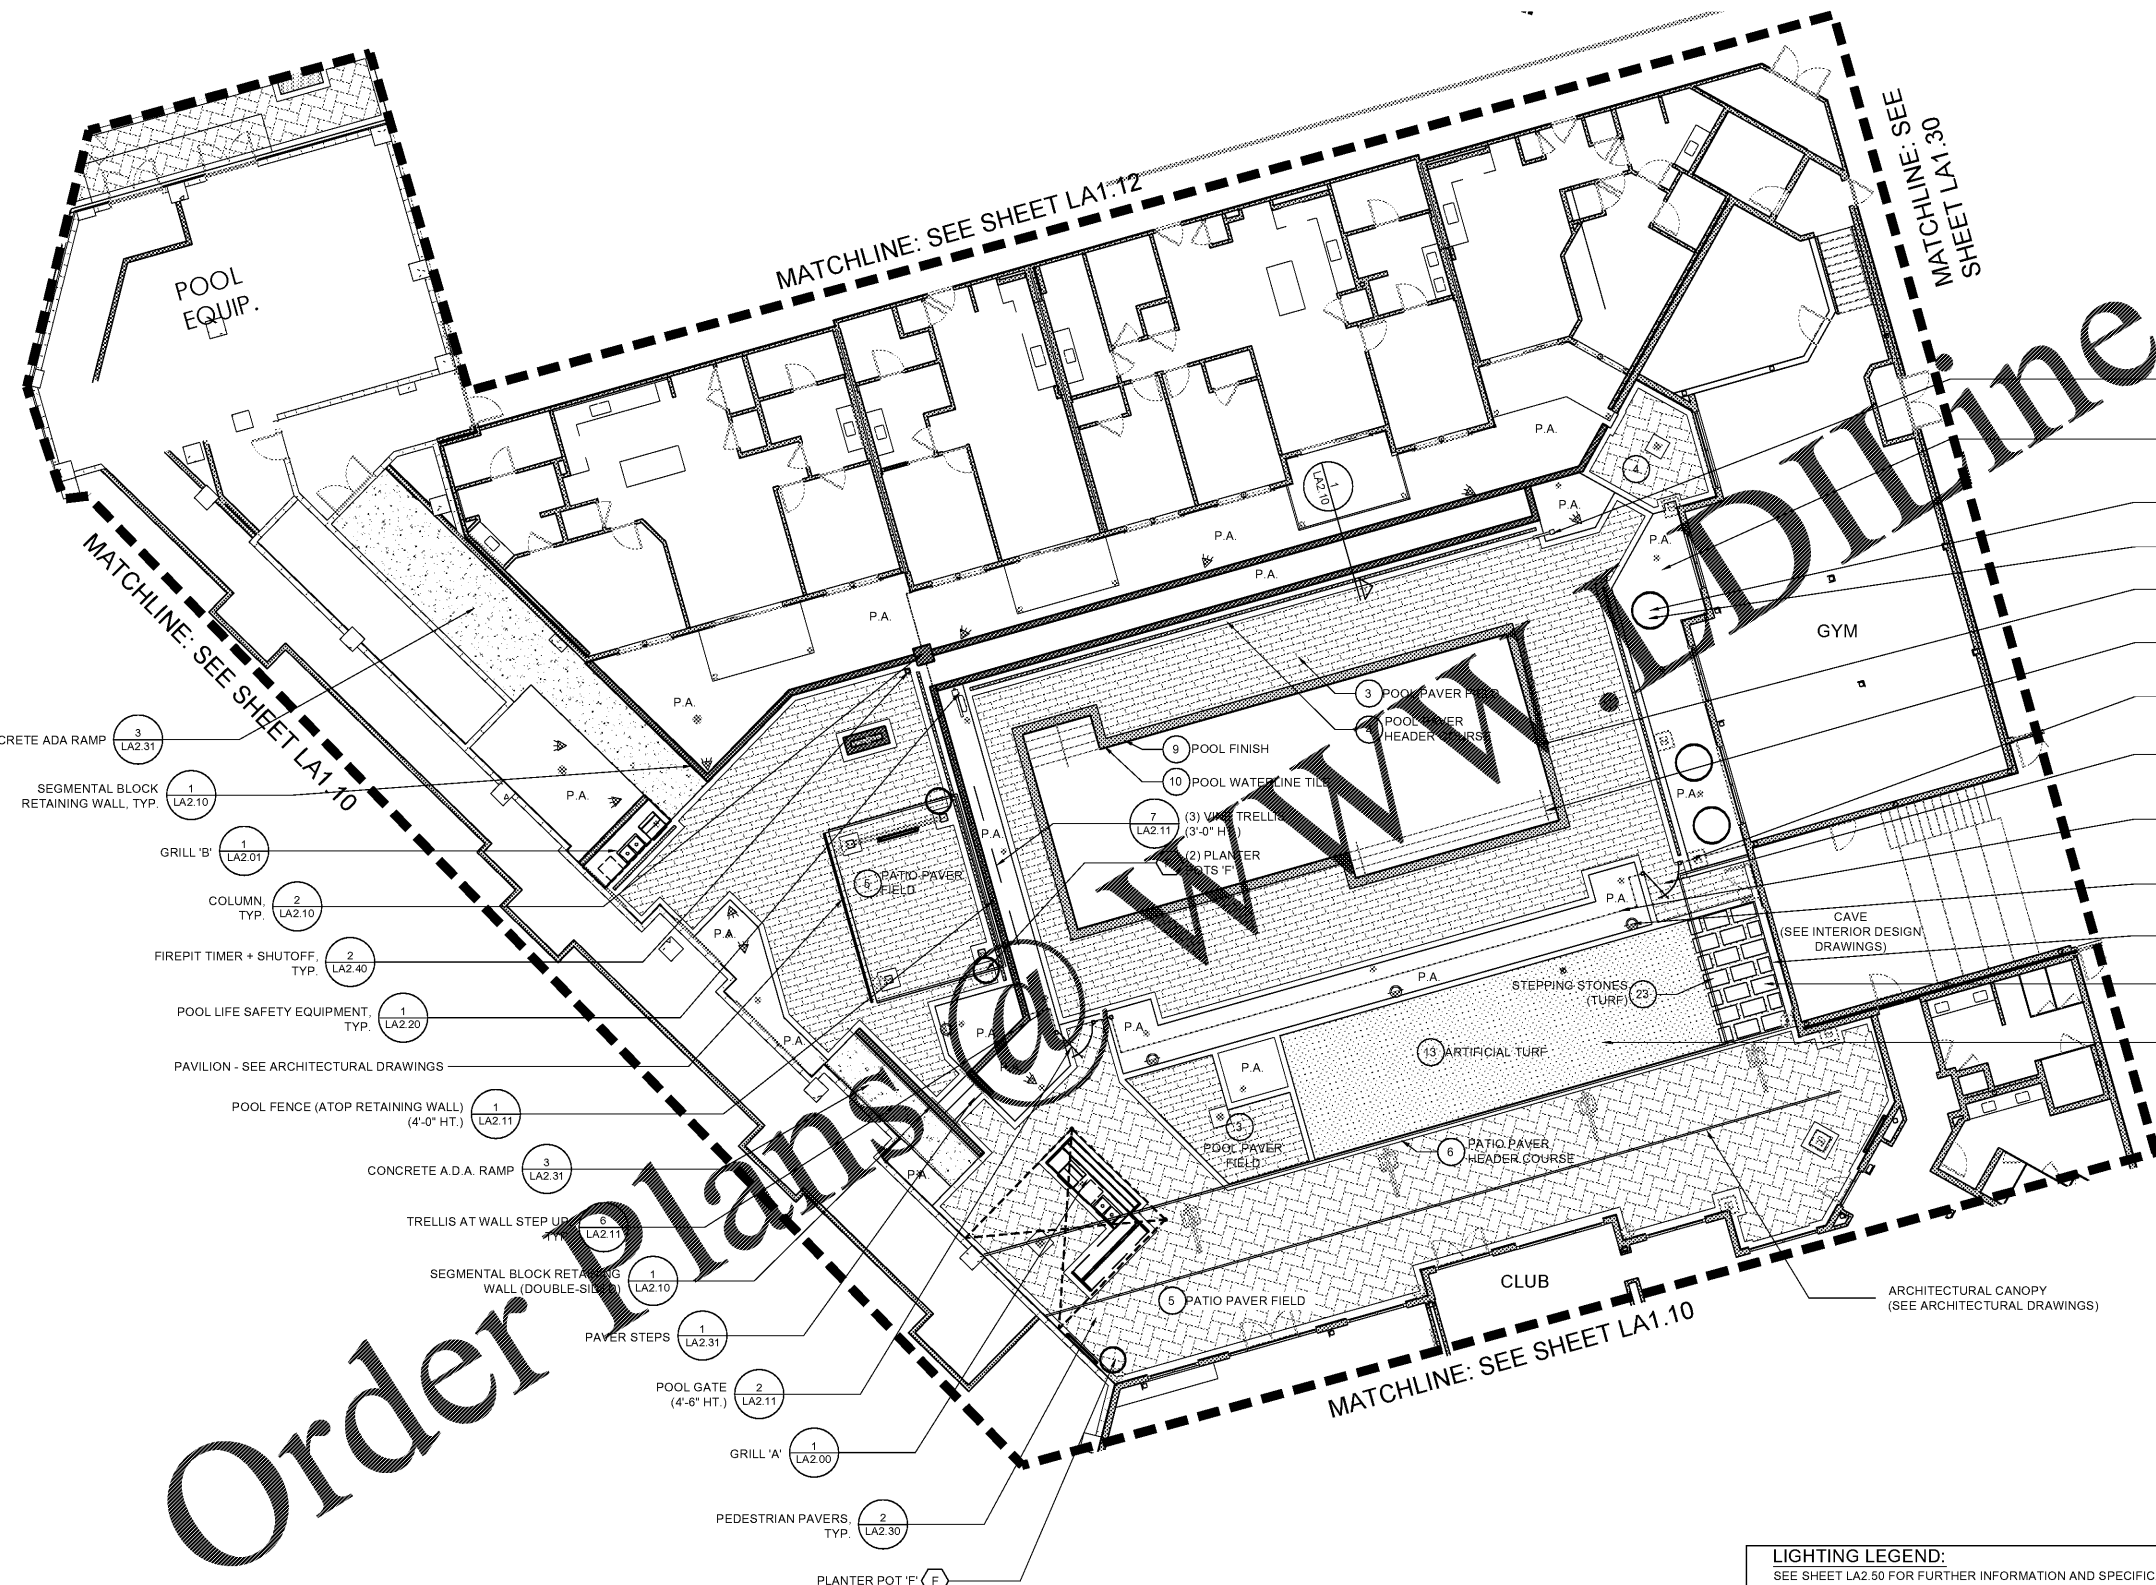


Date:	06/04/19
Drawn by:	PC
Reviewed by:	RC/JW
Job Number:	21889.1
Revision:	Date:

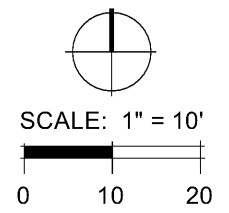

- POOL SHOWER
- 1 LA2.50 LANDSCAPE UPLIGHT, TYP.
- 1 LA3.20 PLANTER POT IRRIGATION / DRAINAGE, TYP.
- E (3) PLANTER POTS 'E'
- 3 LA2.20 POOL EDGE, TYP.
- 4 LA2.20 POOL HANDRAIL
- POOL FENCE STARTS AT BUILDING AND TERMINATES AT COLUMN
- 2 LA2.11 POOL GATE (4'-6" HT.)
- 1 LA2.11 POOL FENCE (4'-0" HT. MIN.)
- 3 LA2.50 BOLLARD, TYP.
- 36 FAUX IVY
- 4 LA2.30 STEPPING STONES (TURF)
- 6 LA2.30 ARTIFICIAL TURF

- 3 LA2.31 CONCRETE ADA RAMP
- 1 LA2.10 SEGMENTAL BLOCK RETAINING WALL, TYP.
- 1 LA2.01 GRILL 'B'
- 2 LA2.10 COLUMN, TYP.
- 2 LA2.40 FIREPIT TIMER + SHUTOFF, TYP.
- 1 LA2.20 POOL LIFE SAFETY EQUIPMENT, TYP.
- PAVILION - SEE ARCHITECTURAL DRAWINGS
- 1 LA2.11 POOL FENCE (ATOP RETAINING WALL) (4'-0" HT.)
- 3 LA2.31 CONCRETE A.D.A. RAMP
- 6 LA2.11 TRELLIS AT WALL STEP UP
- 1 LA2.10 SEGMENTAL BLOCK RETAINING WALL (DOUBLE-SIDE)
- 1 LA2.31 PAVER STEPS
- 2 LA2.11 POOL GATE (4'-6" HT.)
- 1 LA2.00 GRILL 'A'
- 2 LA2.30 PEDESTRIAN PAVERS, TYP.
- E PLANTER POT 'F'

- LIGHTING LEGEND:**
SEE SHEET LA2.50 FOR FURTHER INFORMATION AND SPECIFICATIONS
- STREETLIGHT (TO MATCH NORTON COMMONS)
 - WALL DOWNLIGHT
 - LANDSCAPE UPLIGHT (120 VOLT)
 - BOLLARD LIGHT
 - WALL ACCENT LIGHTS
 - FESTOON LIGHTS (ATTACHED TO WALL)
 - FESTOON LIGHTS W/ ALUMINUM POSTS

- SYMBOL LEGEND**
- P.A. PLANTED AREA - SEE LANDSCAPE PLANS FOR FURTHER INFORMATION
 - B PLANTER POT SCHEDULE REFERENCE, SEE SHEET LA3.20
 - 1 PAVING / MATERIALS SCHEDULE REFERENCE, SEE SHEET LA3.00
 - A SITE FURNISHINGS SCHEDULE REFERENCE, SEE SHEET LA3.10

- NOTES:**
- ALL INFORMATION SHOWN IS FOR DESIGN INTENT/MATERIALITY PURPOSES ONLY. REFER TO CIVIL AND STRUCTURAL DRAWINGS FOR ADDITIONAL DETAILS
 - CONTRACTOR SHALL OBTAIN AND UTILIZE AUTOCAD FILES PROVIDED BY THE LANDSCAPE ARCHITECT FOR THE LAYOUT OF ALL SITE ELEMENTS. ALL SITE ELEMENTS SHALL BE STAKES IN THE FIELD FOR APPROVAL BY THE OWNER/LANDSCAPE ARCHITECT PRIOR TO FINAL INSTALLATION.
 - EXACT LIGHT LOCATIONS TO BE FIELD STAKED BY CONTRACTOR AND REVIEWED BY L.A. PRIOR TO FINAL INSTALLATION. REFER TO MEP PLANS FOR LIGHT/LIGHTPOLE SPECIFICATIONS, ELECTRIC ROUTING, AND PHOTOMETRICS.

Order Plans @ www.Landline.com

LYRIC AT NORTON COMMONS
Prospect, Kentucky



90% HARDSCAPE PLANS
POOL AREA HARDSCAPE PLAN



Sheet Number:
LA1.20