
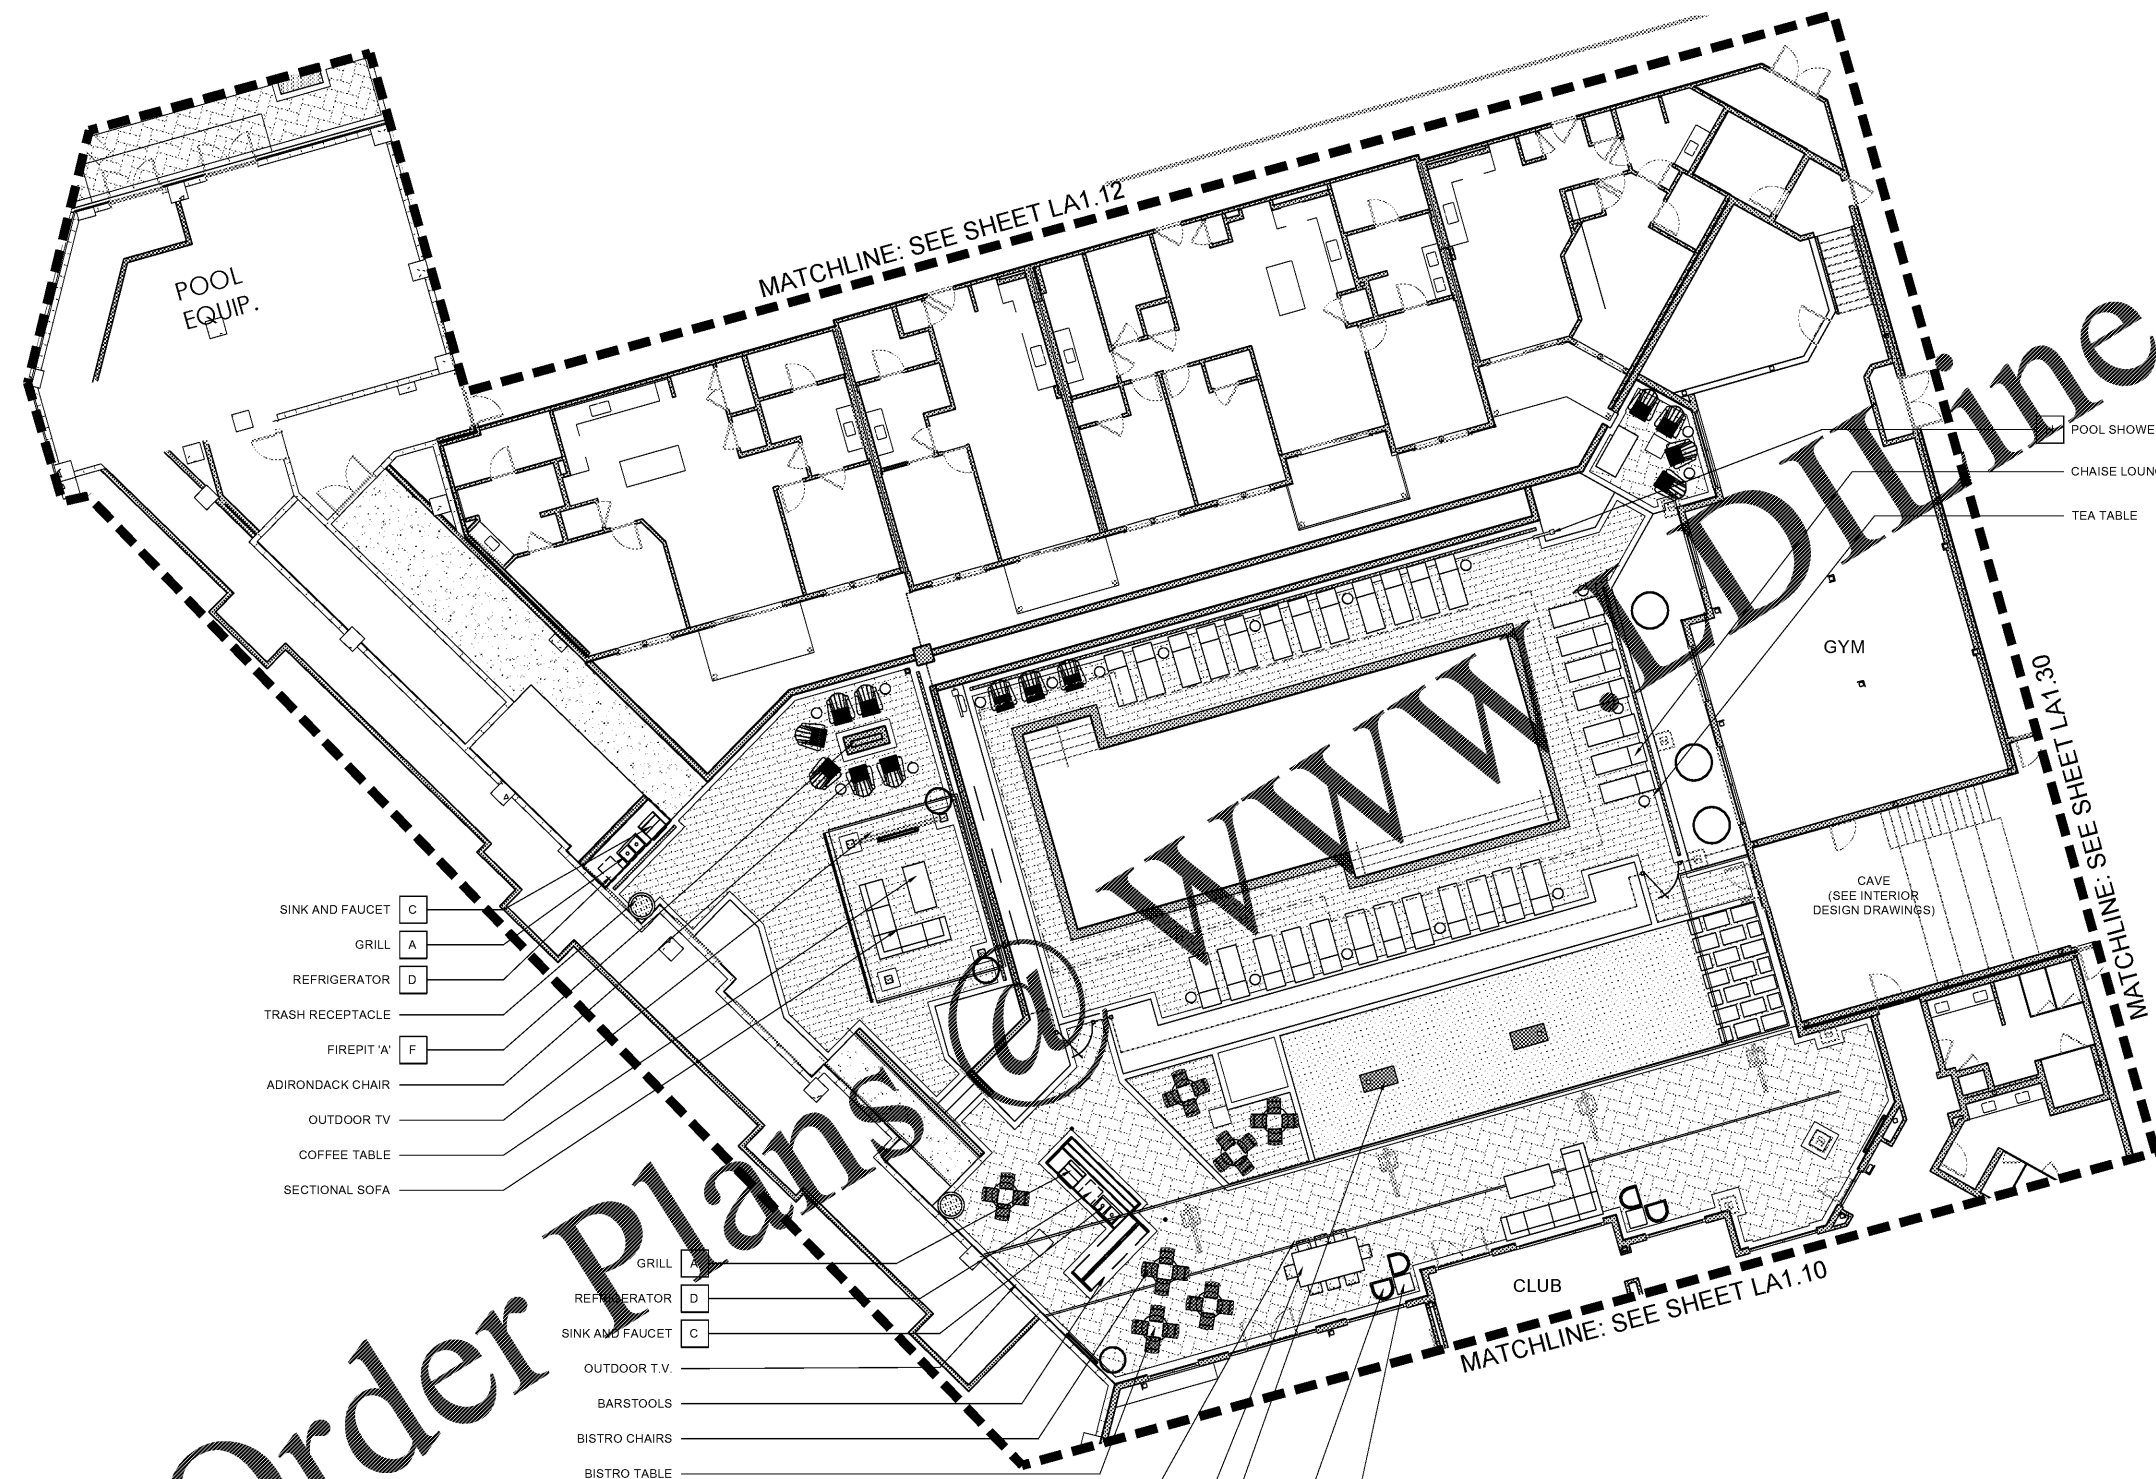


Date:	06/04/19
Drawn by:	PC
Reviewed by:	RC/JW
Job Number:	21889.1
Revision:	Date:

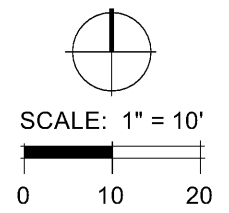

- SINK AND FAUCET [C]
- GRILL [A]
- REFRIGERATOR [D]
- TRASH RECEPTACLE
- FIREPIT 'A' [F]
- ADIRONDACK CHAIR
- OUTDOOR TV
- COFFEE TABLE
- SECTIONAL SOFA
- GRILL [A]
- REFRIGERATOR [D]
- SINK AND FAUCET [C]
- OUTDOOR T.V.
- BARSTOOLS
- BISTRO CHAIRS
- BISTRO TABLE
- COMMUNAL TABLE
- COMMUNAL CHAIRS
- CORNHOLE SET
- LOUNGE CHAIRS
- SIDE TABLE

FURNISHINGS NOTE:
OWNER TO SELECT ALL FURNITURE. SEE SHEET LA3.10 FOR ALL OTHER FURNISHINGS INFORMATION.

SYMBOL LEGEND

P.A.	PLANTED AREA - SEE LANDSCAPE PLANS FOR FURTHER INFORMATION
[B]	PLANTER POT SCHEDULE REFERENCE, SEE SHEET LA3.20
[1]	PAVING / MATERIALS SCHEDULE REFERENCE, SEE SHEET LA3.00
[A]	SITE FURNISHINGS SCHEDULE REFERENCE, SEE SHEET LA3.10

- NOTES:**
- ALL INFORMATION SHOWN IS FOR DESIGN INTENT/MATERIALITY PURPOSES ONLY. REFER TO CIVIL AND STRUCTURAL DRAWINGS FOR ADDITIONAL DETAILS.
 - CONTRACTOR SHALL OBTAIN AND UTILIZE AUTOCAD FILES PROVIDED BY THE LANDSCAPE ARCHITECT FOR THE LAYOUT OF ALL SITE ELEMENTS. ALL SITE ELEMENTS SHALL BE STAKES IN THE FIELD FOR APPROVAL BY THE OWNER/LANDSCAPE ARCHITECT PRIOR TO FINAL INSTALLATION.
 - EXACT LIGHT LOCATIONS TO BE FIELD STAKED BY CONTRACTOR AND REVIEWED BY L.A. PRIOR TO FINAL INSTALLATION. REFER TO MEP PLANS FOR LIGHT/LIGHTPOLE SPECIFICATIONS, ELECTRIC ROUTING, AND PHOTOMETRICS.

Order Plans @ www.dixhite.com


LYRIC AT NORTON COMMONS
Prospect, Kentucky



90% HARDSCAPE PLANS

POOL AREA FURNISHINGS PLAN

Bristol Development Group
380 Mallory Station Rd., #304, Franklin, TN 37064

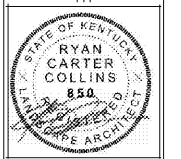

Sheet Number:
LA1.21